


General Notes:

1. This drawing is to be read in conjunction with other consultants drawings.
2. Check site conditions prior to commencement of work.
3. Discrepancies must be reported directly to the Architect.
4. Do not scale off drawing, use figured dimensions only, unless for planning purposes.
5. This drawing may be issued in colour, and may be a non-standard paper size.


KEY:

 

+125.00



NORTH WEST ELEVATION / SECTION B-B

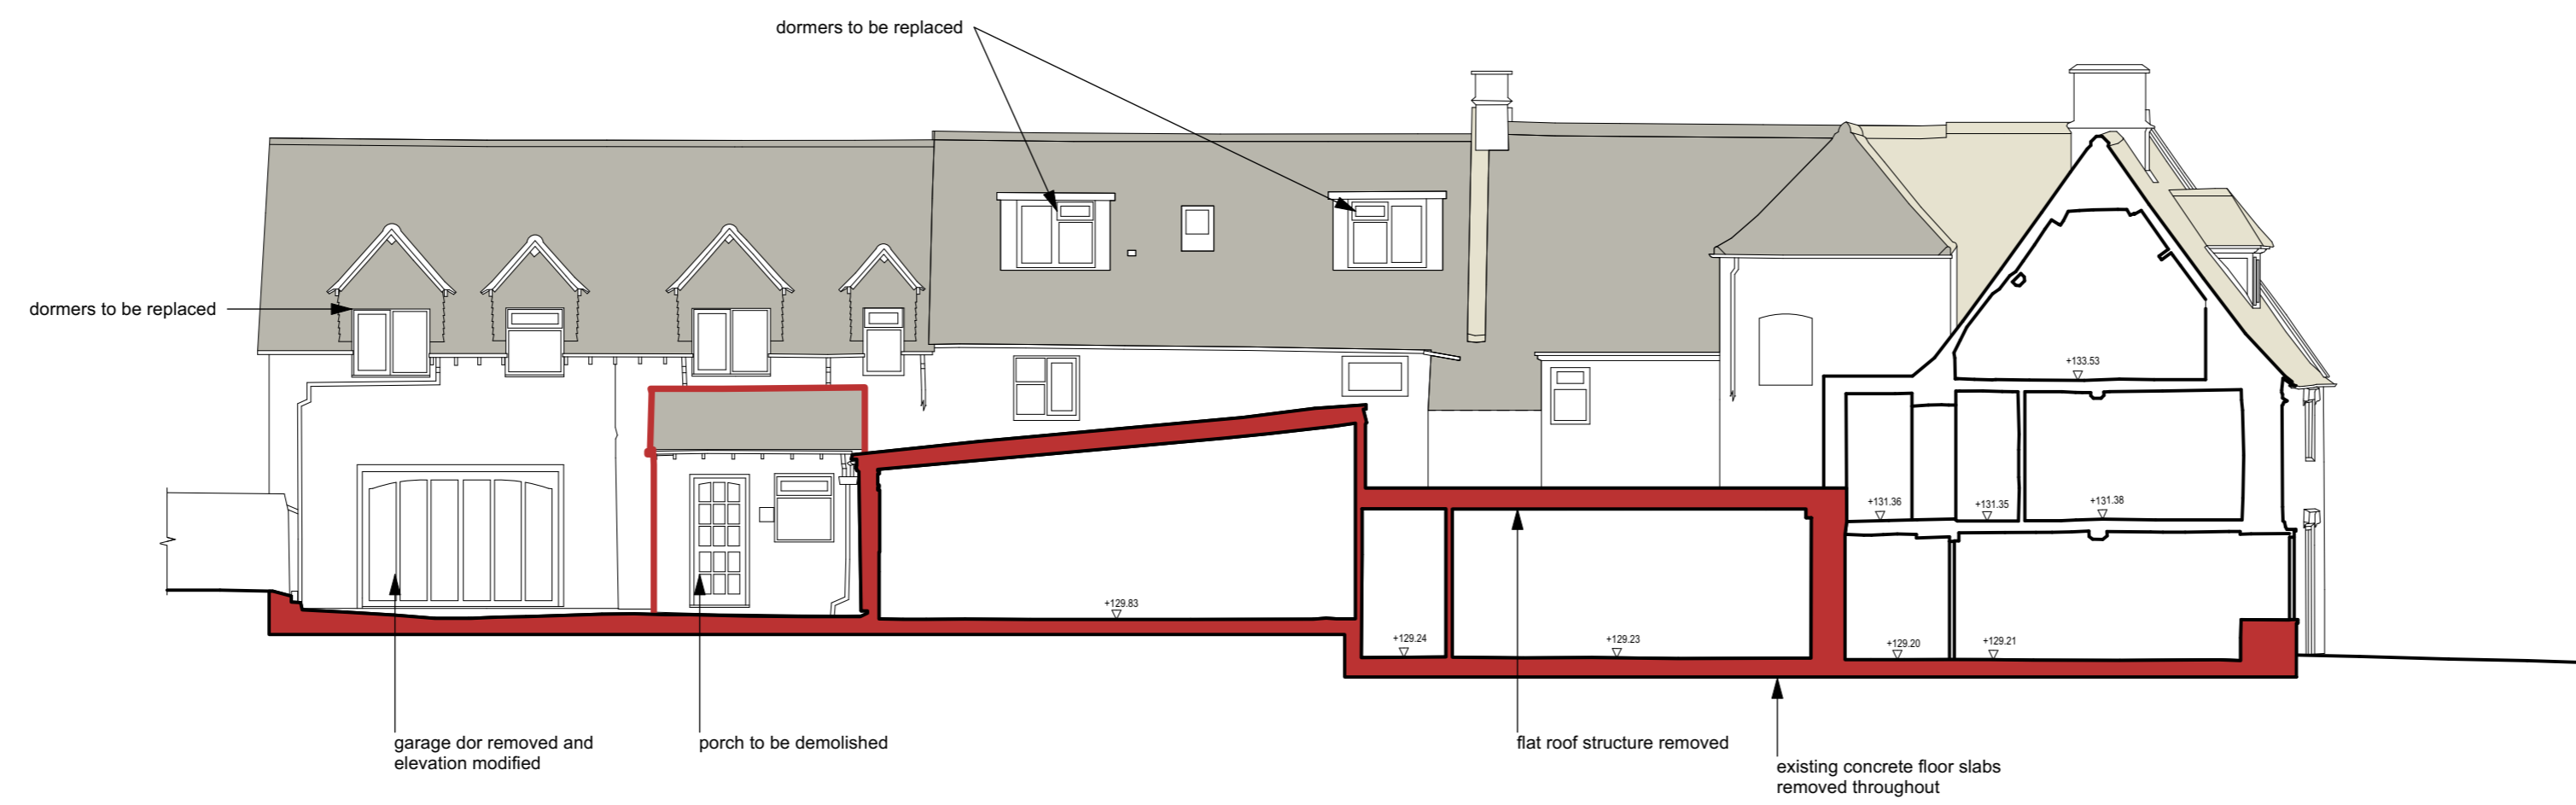

SECTION G - G

Rev	Date	Notes	Drawn	AL
A	10/11/2023	Planning Application		AL

Scale	1 : 100 @ A1	0 5m 0 15ft
-------	--------------	----------------

QA Serial Number 89897

YIANGOU

Yiangou Architects, Dyer House, 3 Dyer Street, Cirencester, Gloucestershire, GL7 2PP
 t 01295 881150 e architecture@yiangou.com w www.yiangou.com

Project Address	Box Bush House, Bourton-on-the-Water, GL54 2AN
Project Description	Building Alterations and Extensions
Drawing Title	Existing Elevations and Sections 4
Drawing No.	2835-1035
Rev.	A