

KEY:

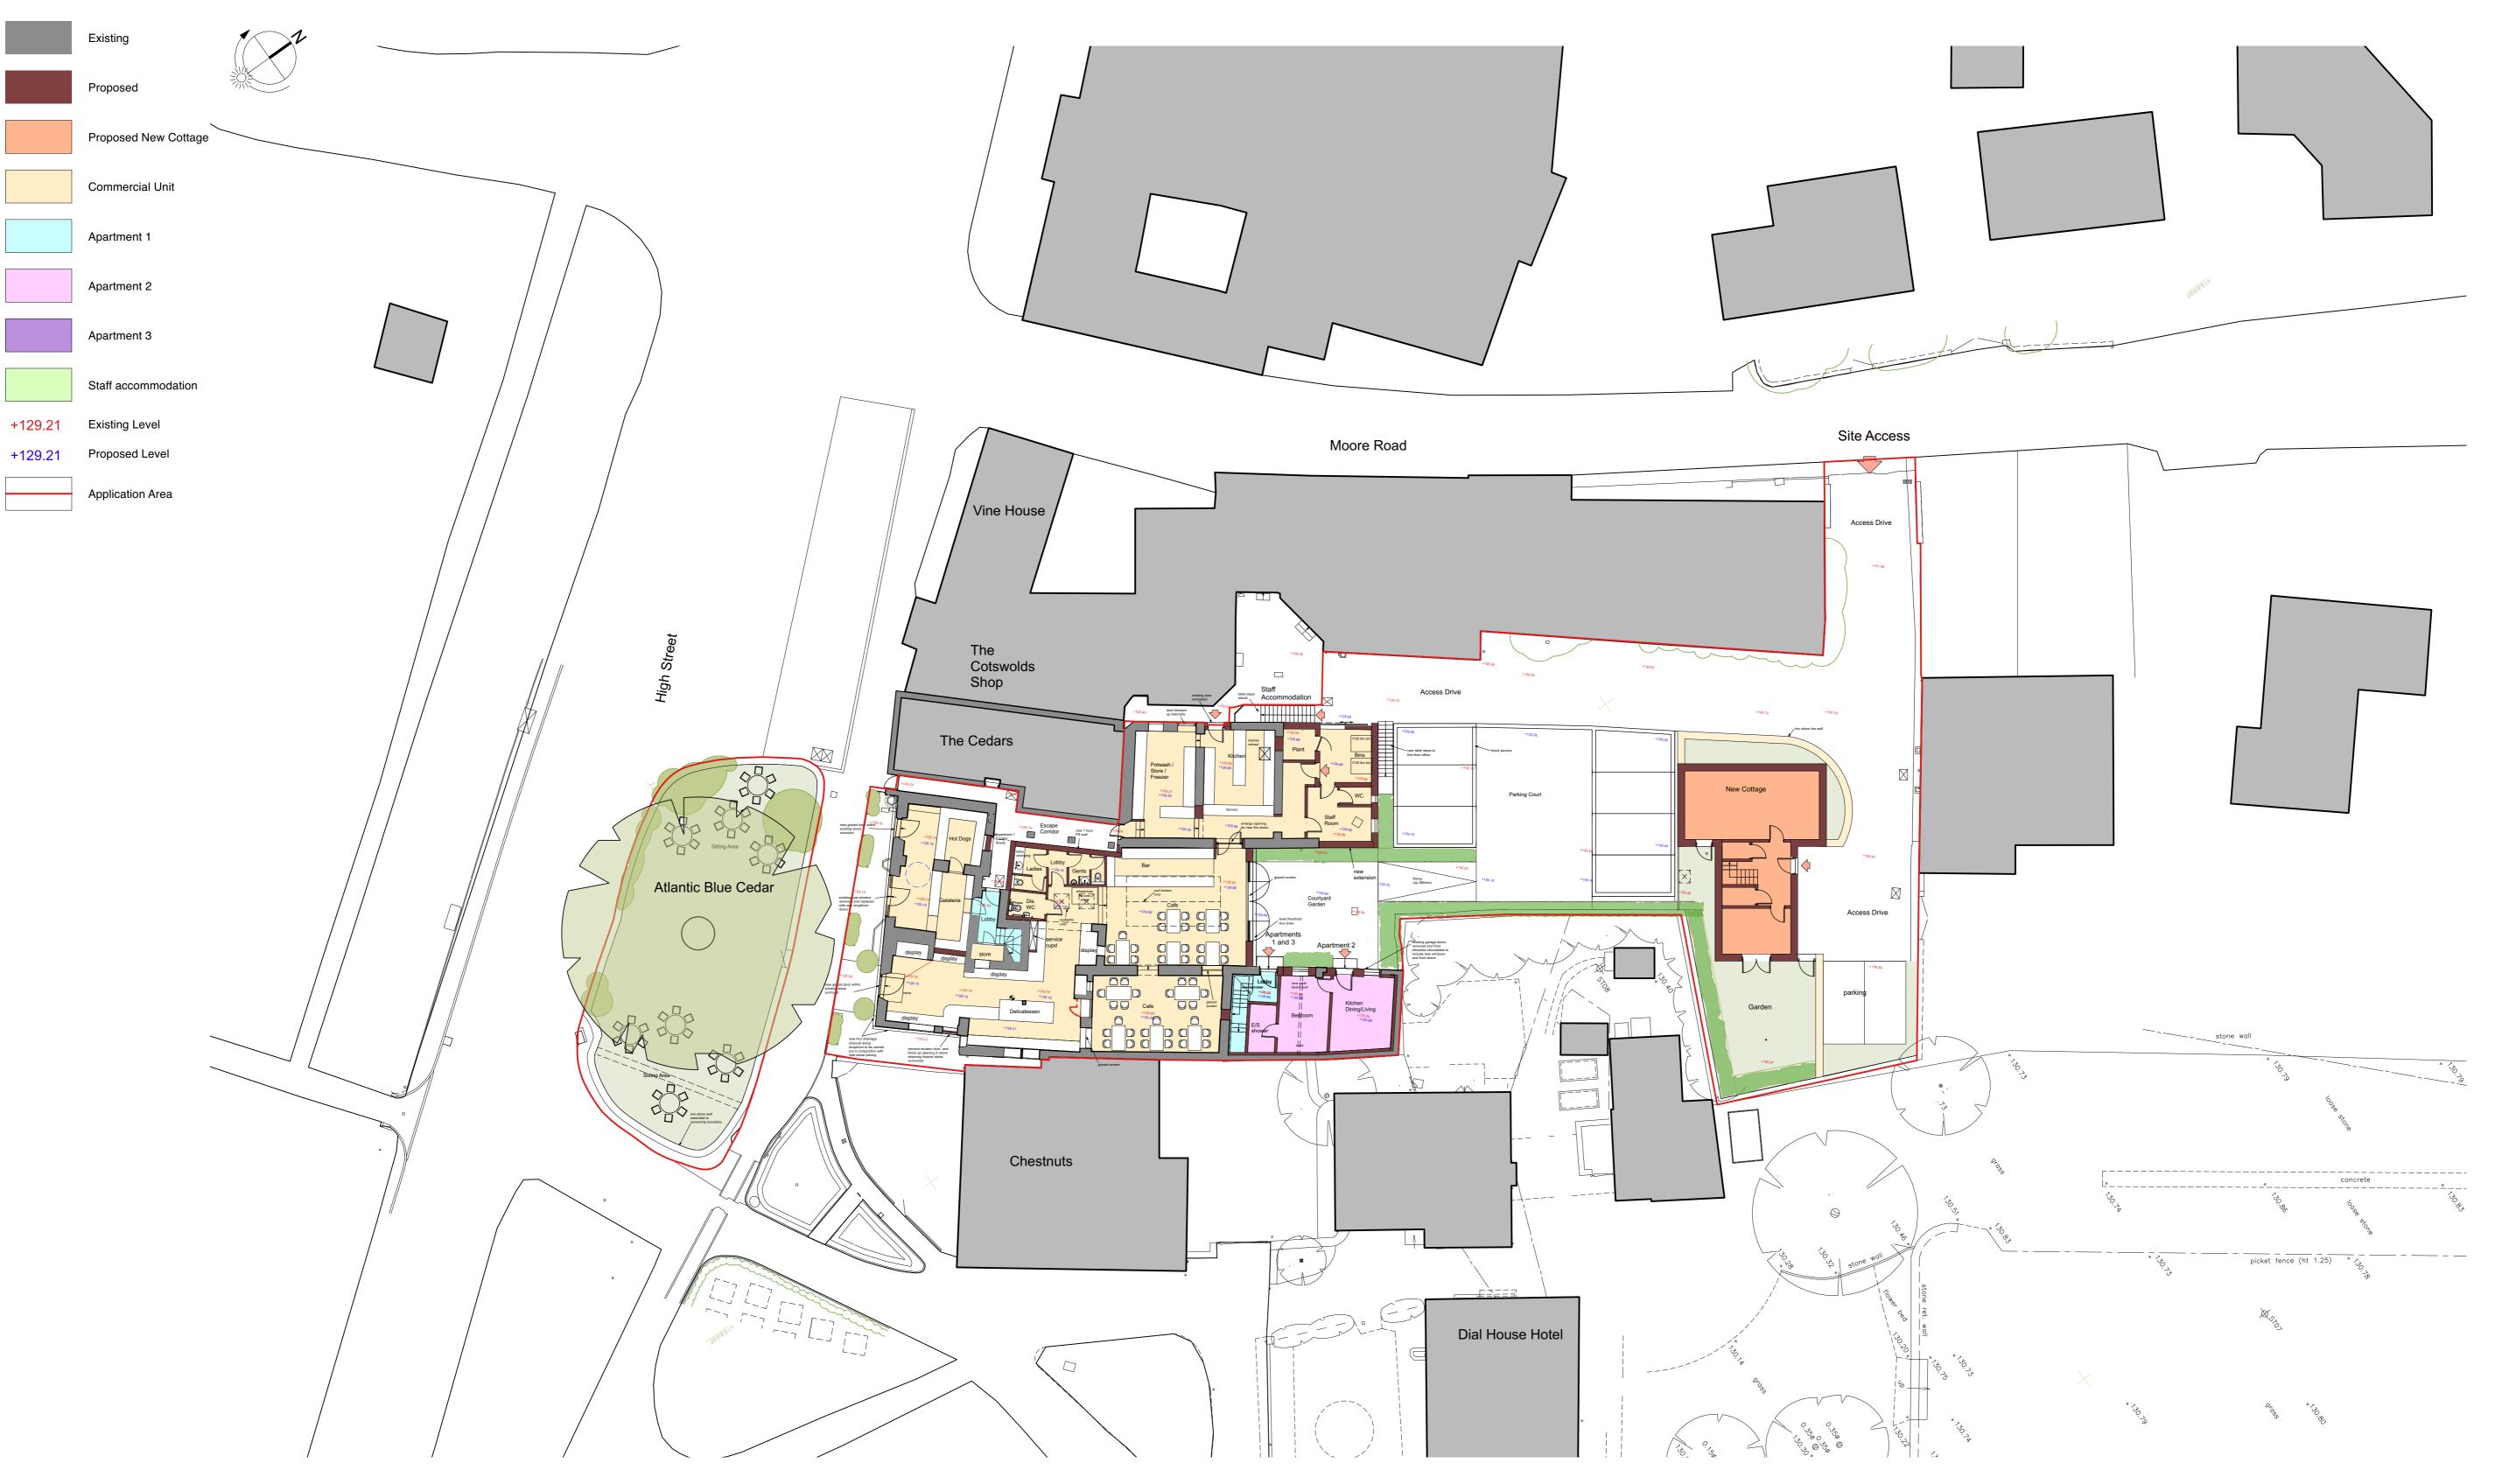

 

А	29/11/2023	Planning A	Application				AL	-					
Rev	Date	Notes					Drawn	-					
Scale 1:200 @ A1 0 10 20 30ft							Yiangou Architects, Dyer House, 3 Dyer Street, Cirencester, Gloucestershire, GL7 2PP						
	neral Not							t 01285 8	88150 e architecture@yiangou.com w www.yia	angou.com			
<ol> <li>This drawing is to be read in conjunction with other consultants drawings.</li> </ol>													
		2. Check site conditions prior to commencement of work.							Box Bush House, Bourton-on-the-Water, GL54 2AN				
C		onditions	prior to								Building Alterations and Extensions		
с 2. С			-					Project Description	Building Alterations and Extensions				
c 2. C 3. D 4. D	heck site c	es must b off drawi	e reporte	ed direct	ly to the A	rchitect.	less	Project Description Drawing Title	Building Alterations and Extensions Proposed Site Plan				