

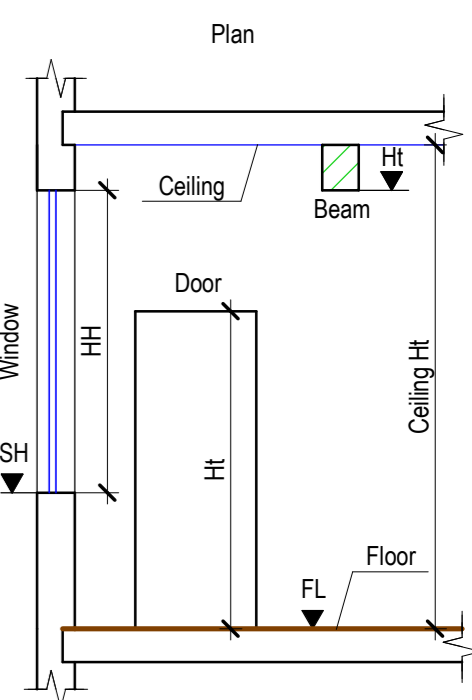


Reference symbol

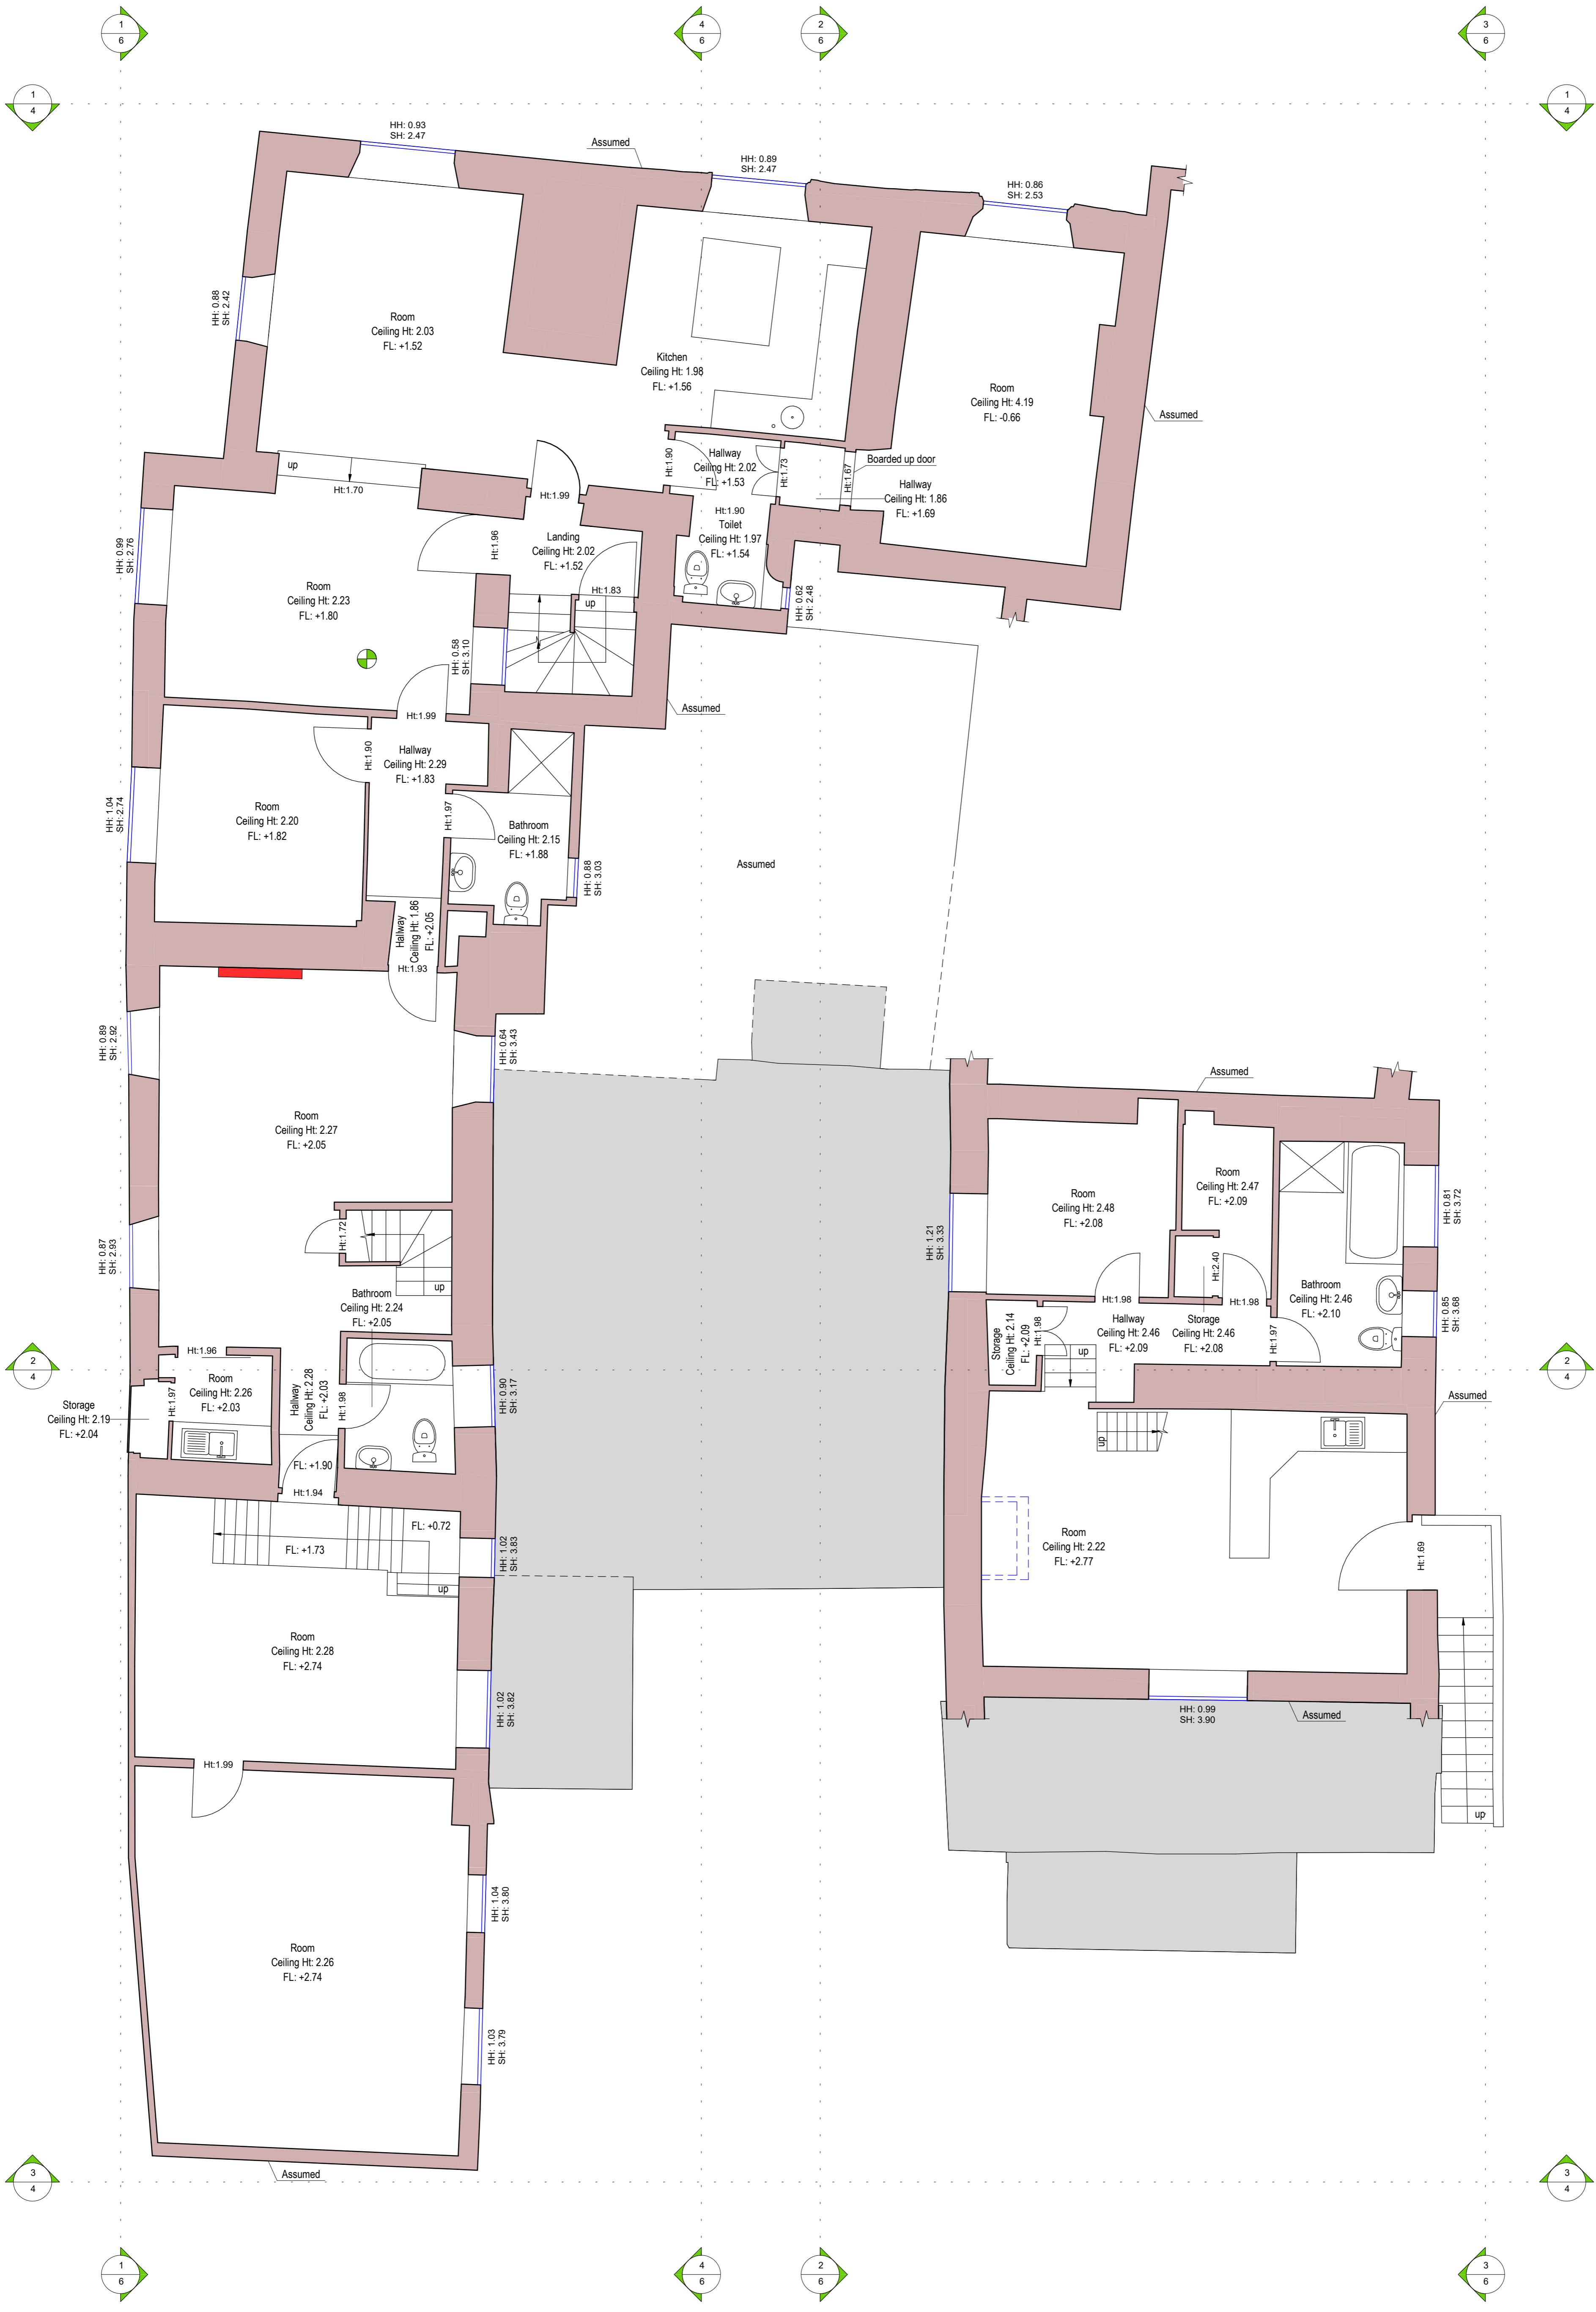

- Beam on plan view
  - Fireplace
  - Built-in storage
  - Shower
  - Ceiling hole, Ceiling level change
- Elevation
- Roof
  - Section
  - Ceiling
  - Floor
- Site plan
- Outline of a neighboring bld.
  - Fence
  - Landscaping
  - Manhole

- Abbreviations
- FL - Floor Level
  - HT - Leaf Height (Door)
  - HT - Bottom Level (Beam)
  - SH - Window Sill Level
  - HH - Window Height
  - TL - Top Level
  - BL - Bottom Level

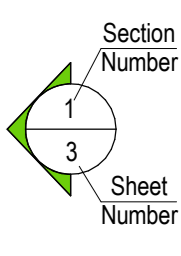

Notes

- All information contained in this drawing should be checked and verified prior to any fabrication or construction.
- Any discrepancies between this drawing and any other information should be reported to Measured Survey Pro within 60 days after the native CAD DWG drawings are released.

Project number  
MS - 152020 - 13161

Project address  
Box Bush House, Bourton On The Water, GL542AN

Description  
Existing 1st floor plan

Drawn: SK Checked: CP

Scale bar

Scale: 1:50 Format: A1 Sheet No: 2

**1 Existing 1st floor plan**  
1 : 50