

Plan

Elevation

- Beam on plan view
- Fireplace
- Built-in storage
- Shower
- Ceiling hole, Ceiling level change

Section

- Roof
- Ceiling
- Floor


Site plan

- Outline of a neighboring bld.
- Fence
- Landscaping
- Manhole


Abbreviations

- FL - First Level
- HT - Leaf Height (Door)
- HT - Bottom Level (Beam)
- SH - Window Sill Level
- HH - Window Height
- TL - Top Level
- BL - Bottom Level

Section Number: 1, 2, 3
 Sheet Number: 1, 2, 3, 4, 5

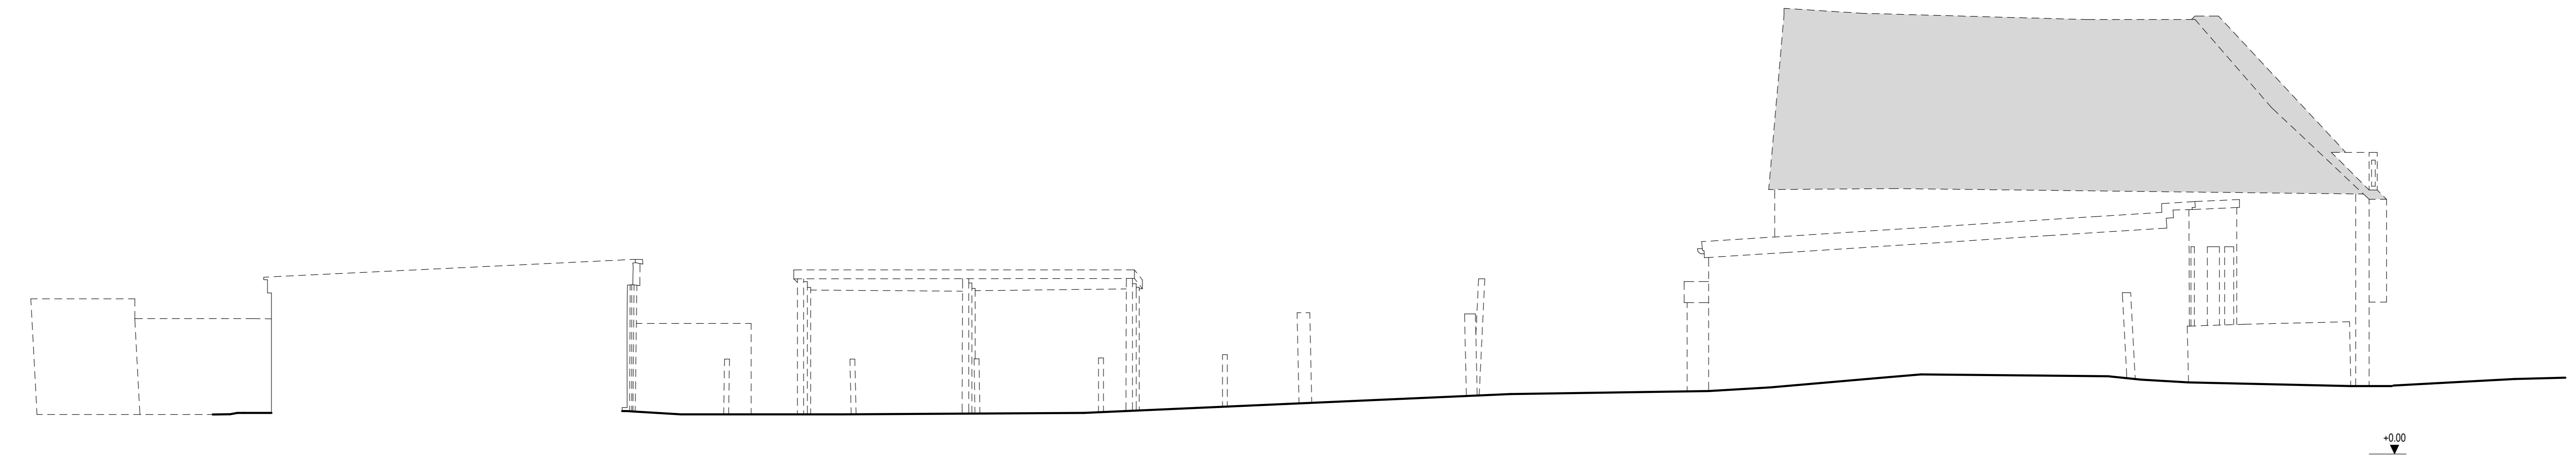

1 Existing elevation 4
 1 : 50

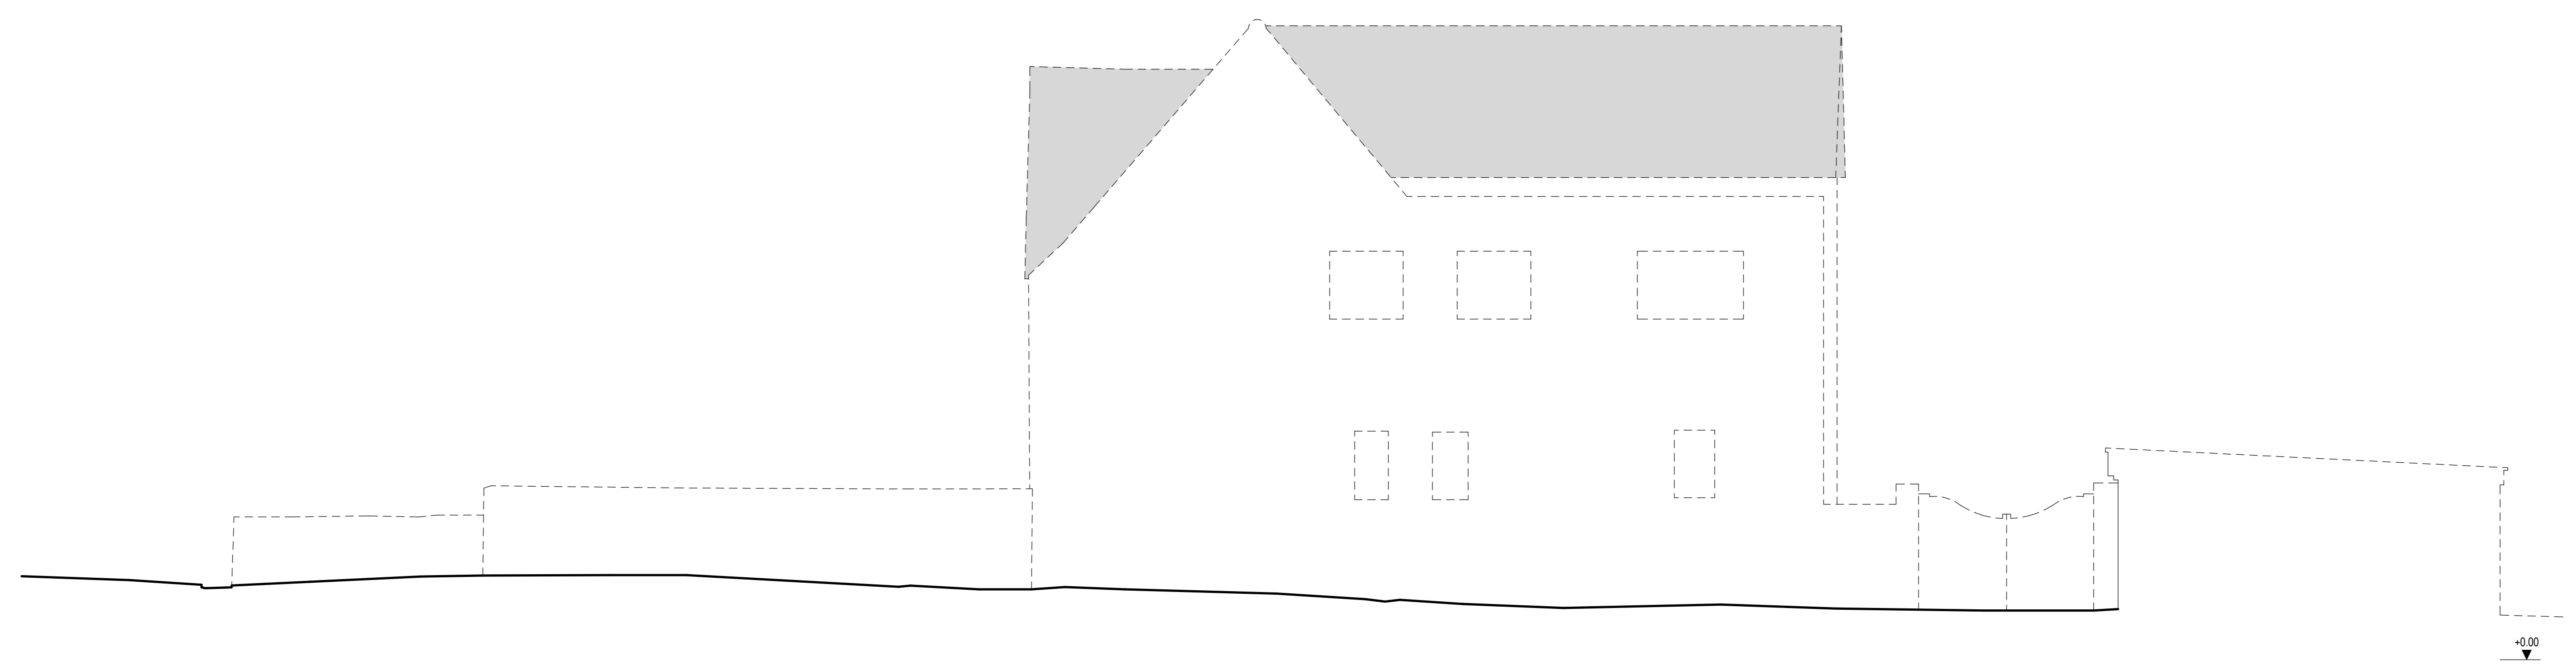

2 Existing elevation 5
 1 : 50

Notes

- All information contained in this drawing should be checked and verified prior to any fabrication or construction.
- Any discrepancies between this drawing and any other information should be reported to Measured Survey Pro within 60 days after the native CAD DWG drawings are released.

Client number: MS - 152020 - 13161

Project name: Box Bush House, Bourton On The Water, GLOSERSHIRE

Client: Existing elevations

Drawn by: S K
 Checked by: C P

Scale: 1:50
 Format: A0
 Sheets: 5