


South-East Elevation



South-West High Street Elevation

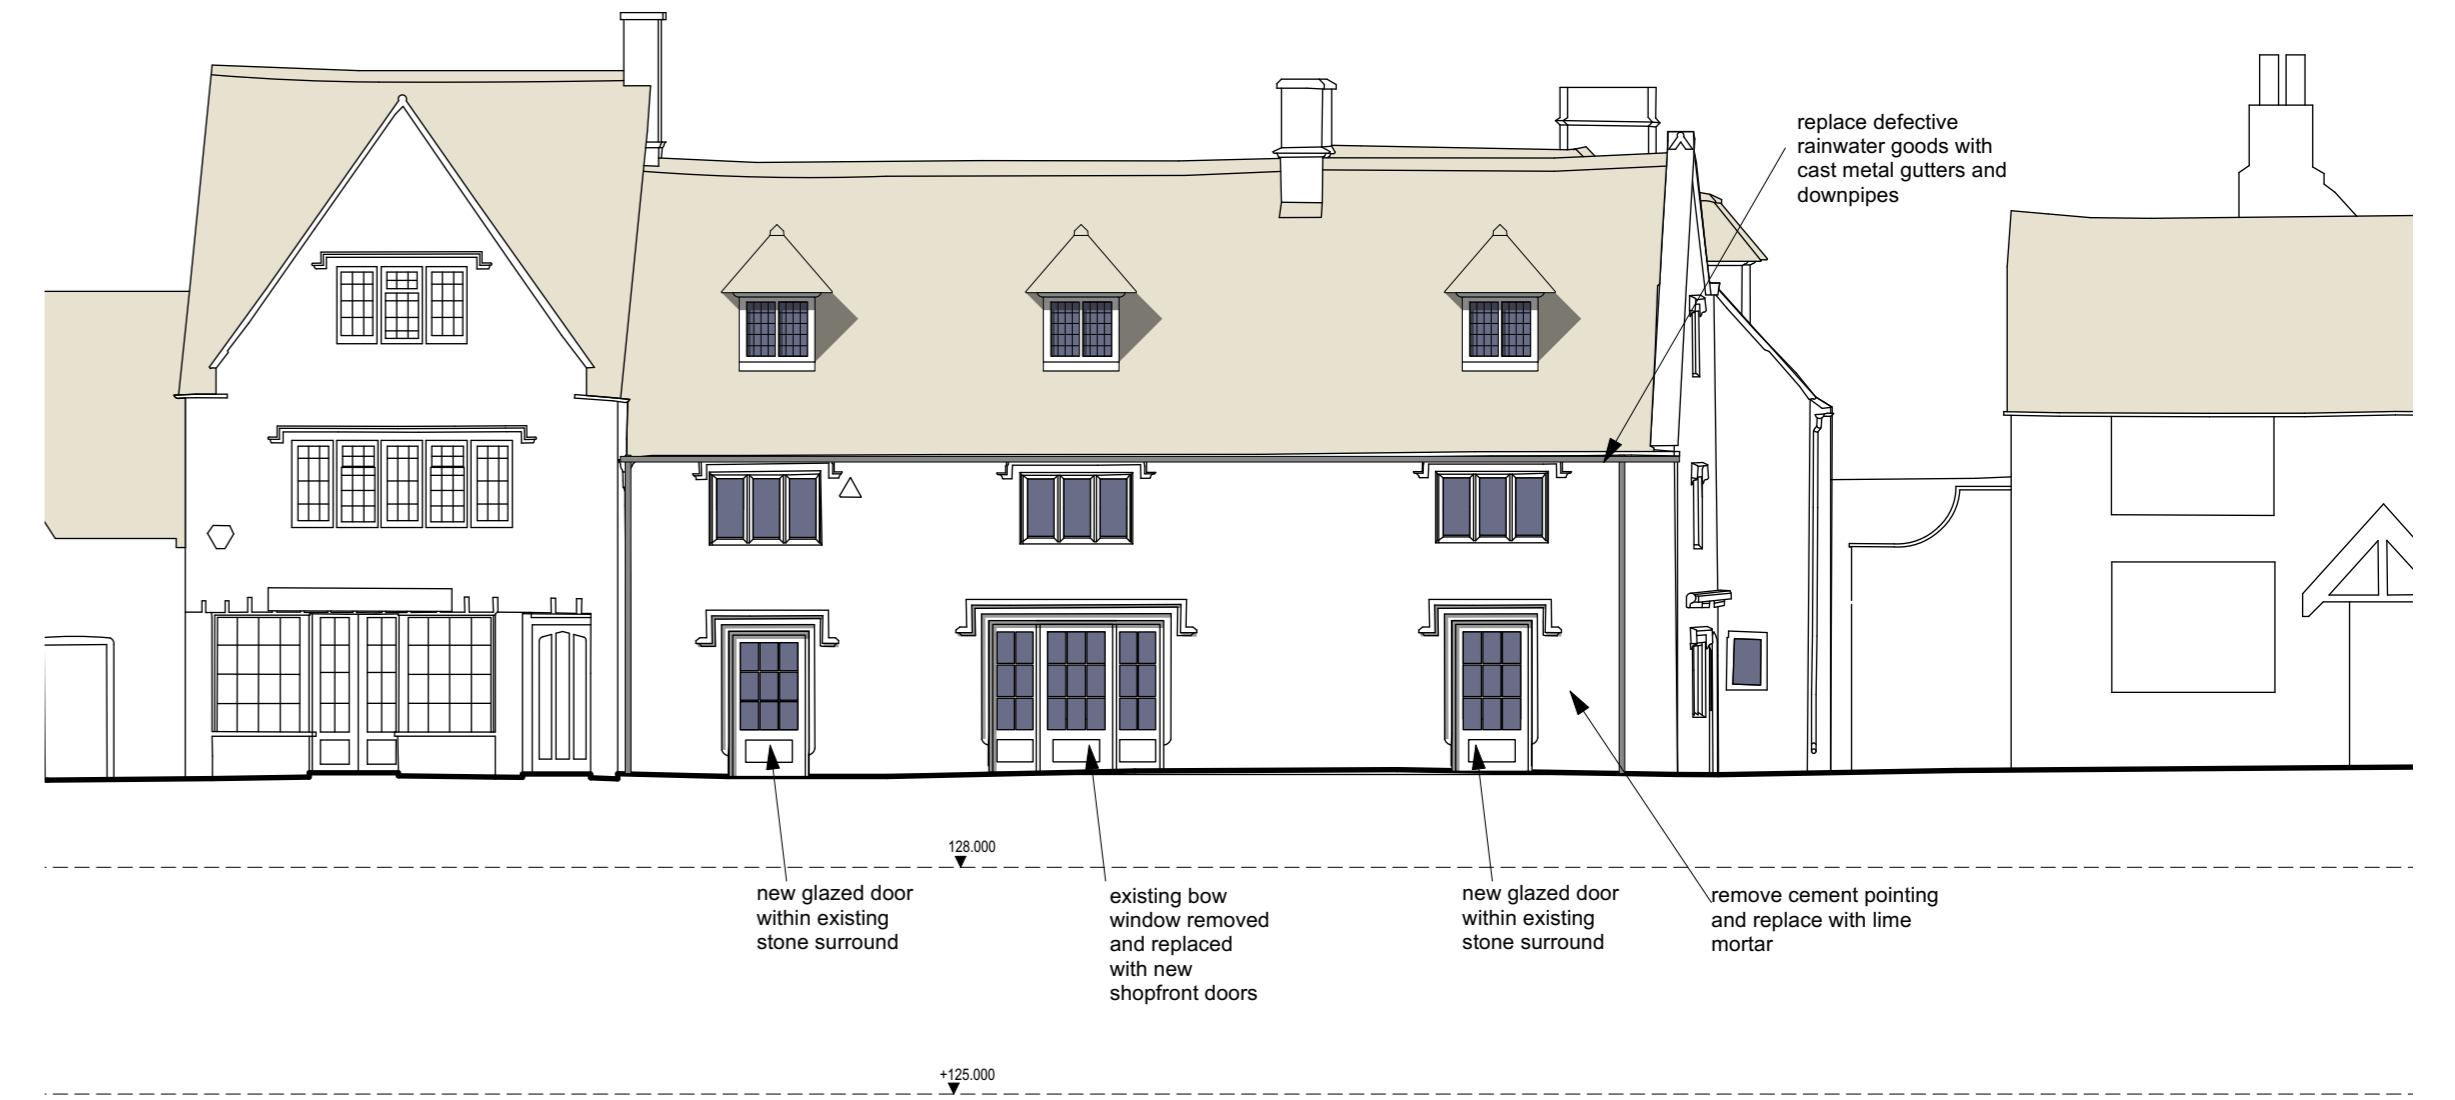

North-East Courtyard Elevation

				QA Serial Number	89879
A	10/11/2023	Planning Application		AL	
Rev	Date	Notes		Drawn	
Scale					
<p>General Notes:</p> <ol style="list-style-type: none"> 1. This drawing is to be read in conjunction with other consultants drawings. 2. Check site conditions prior to commencement of work. 3. Discrepancies must be reported directly to the Architect. 4. Do not scale off drawing, use figured dimensions only, unless for planning purposes. 5. This drawing may be issued in colour, and may be a non-standard paper size. 					
				<h1>YIANGOU</h1> <p><small>Yiangou Architects, Dyer House, 3 Dyer Street, Cirencester, Gloucestershire, GL7 2PP t 01295 888150 e architecture@yiangou.com w www.yiangou.com</small></p>	
Project Address				Box Bush House, Bourton-on-the-Water, GL54 2AN	
Project Description				Building Alterations and Extensions	
Drawing Title				Proposed Elevations 2	
Drawing No.				2835-1125	Rev. A