


11 COBBETTS RIDE
TRING
HERTFORDSHIRE
HP23 4BZ

DRAWING No-08A

SCALE 1-50 @ A3

DO NOT SCALE
EXCEPT FOR PLANNING
PURPOSES

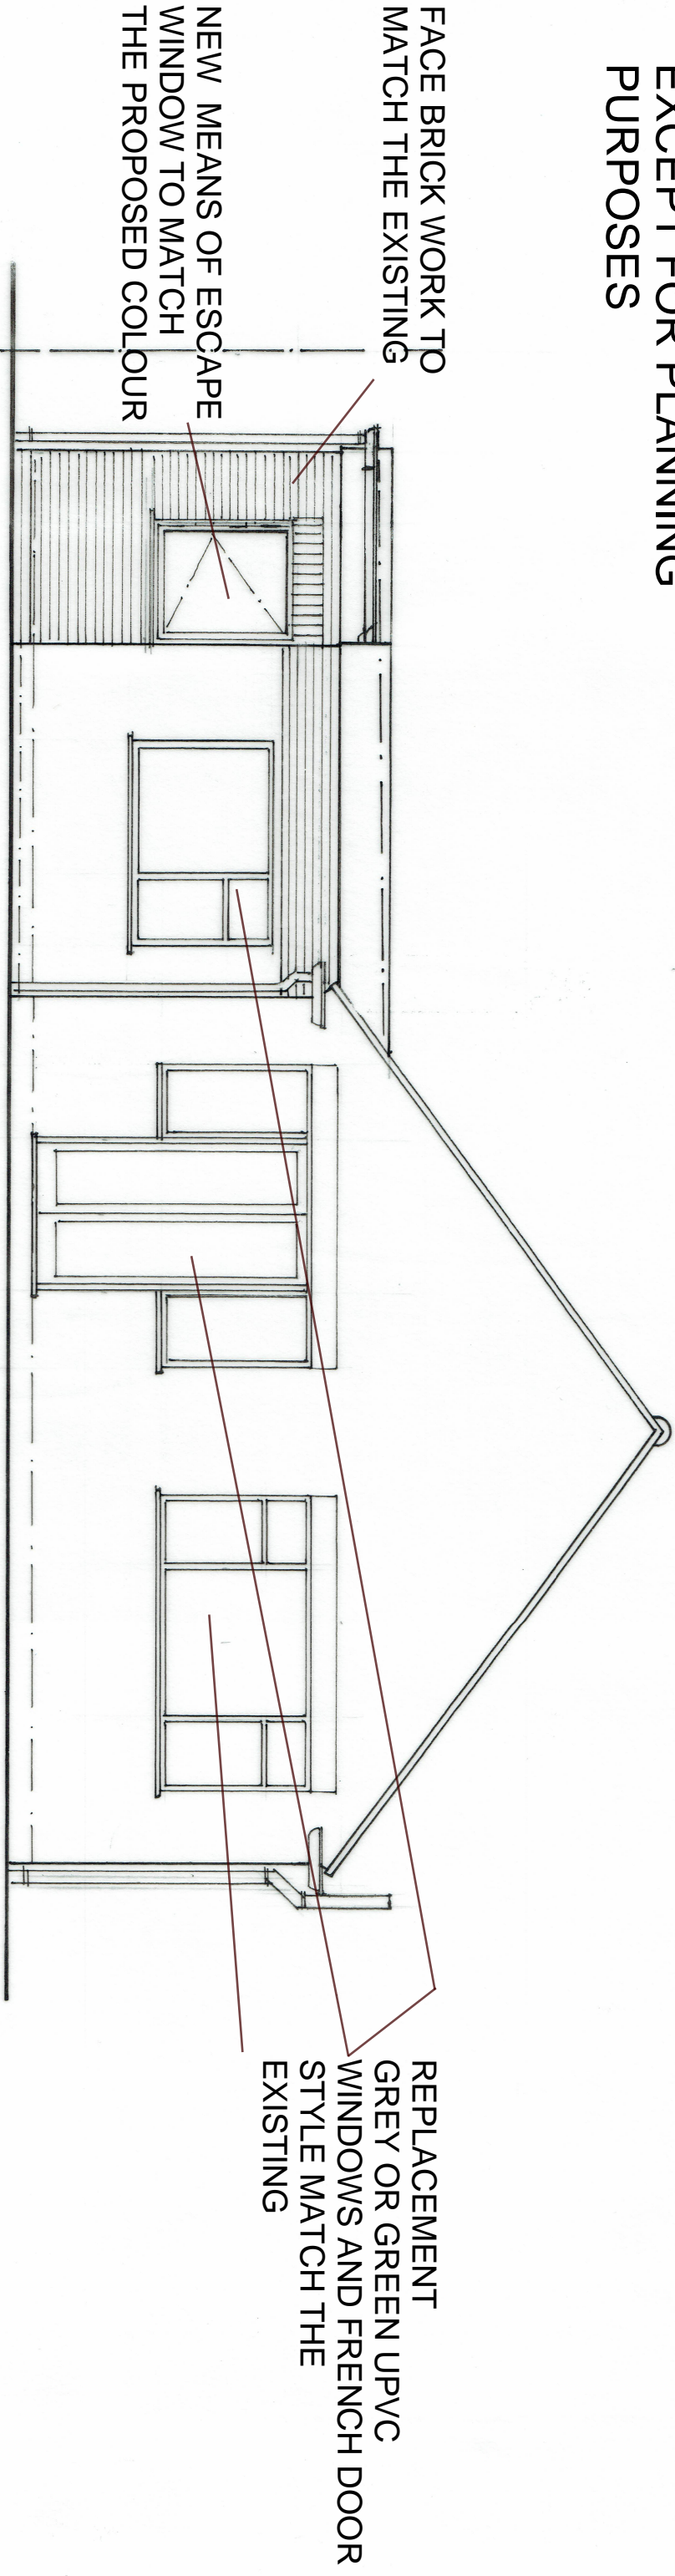

REAR ELEVATION AS PROPOSED

