


11 COBBETTS RIDE  
TRING  
HERTFORDSHIRE  
HP23 4BZ

DRAWING No-05B

SCALE 1-50 @ A3

DO NOT SCALE

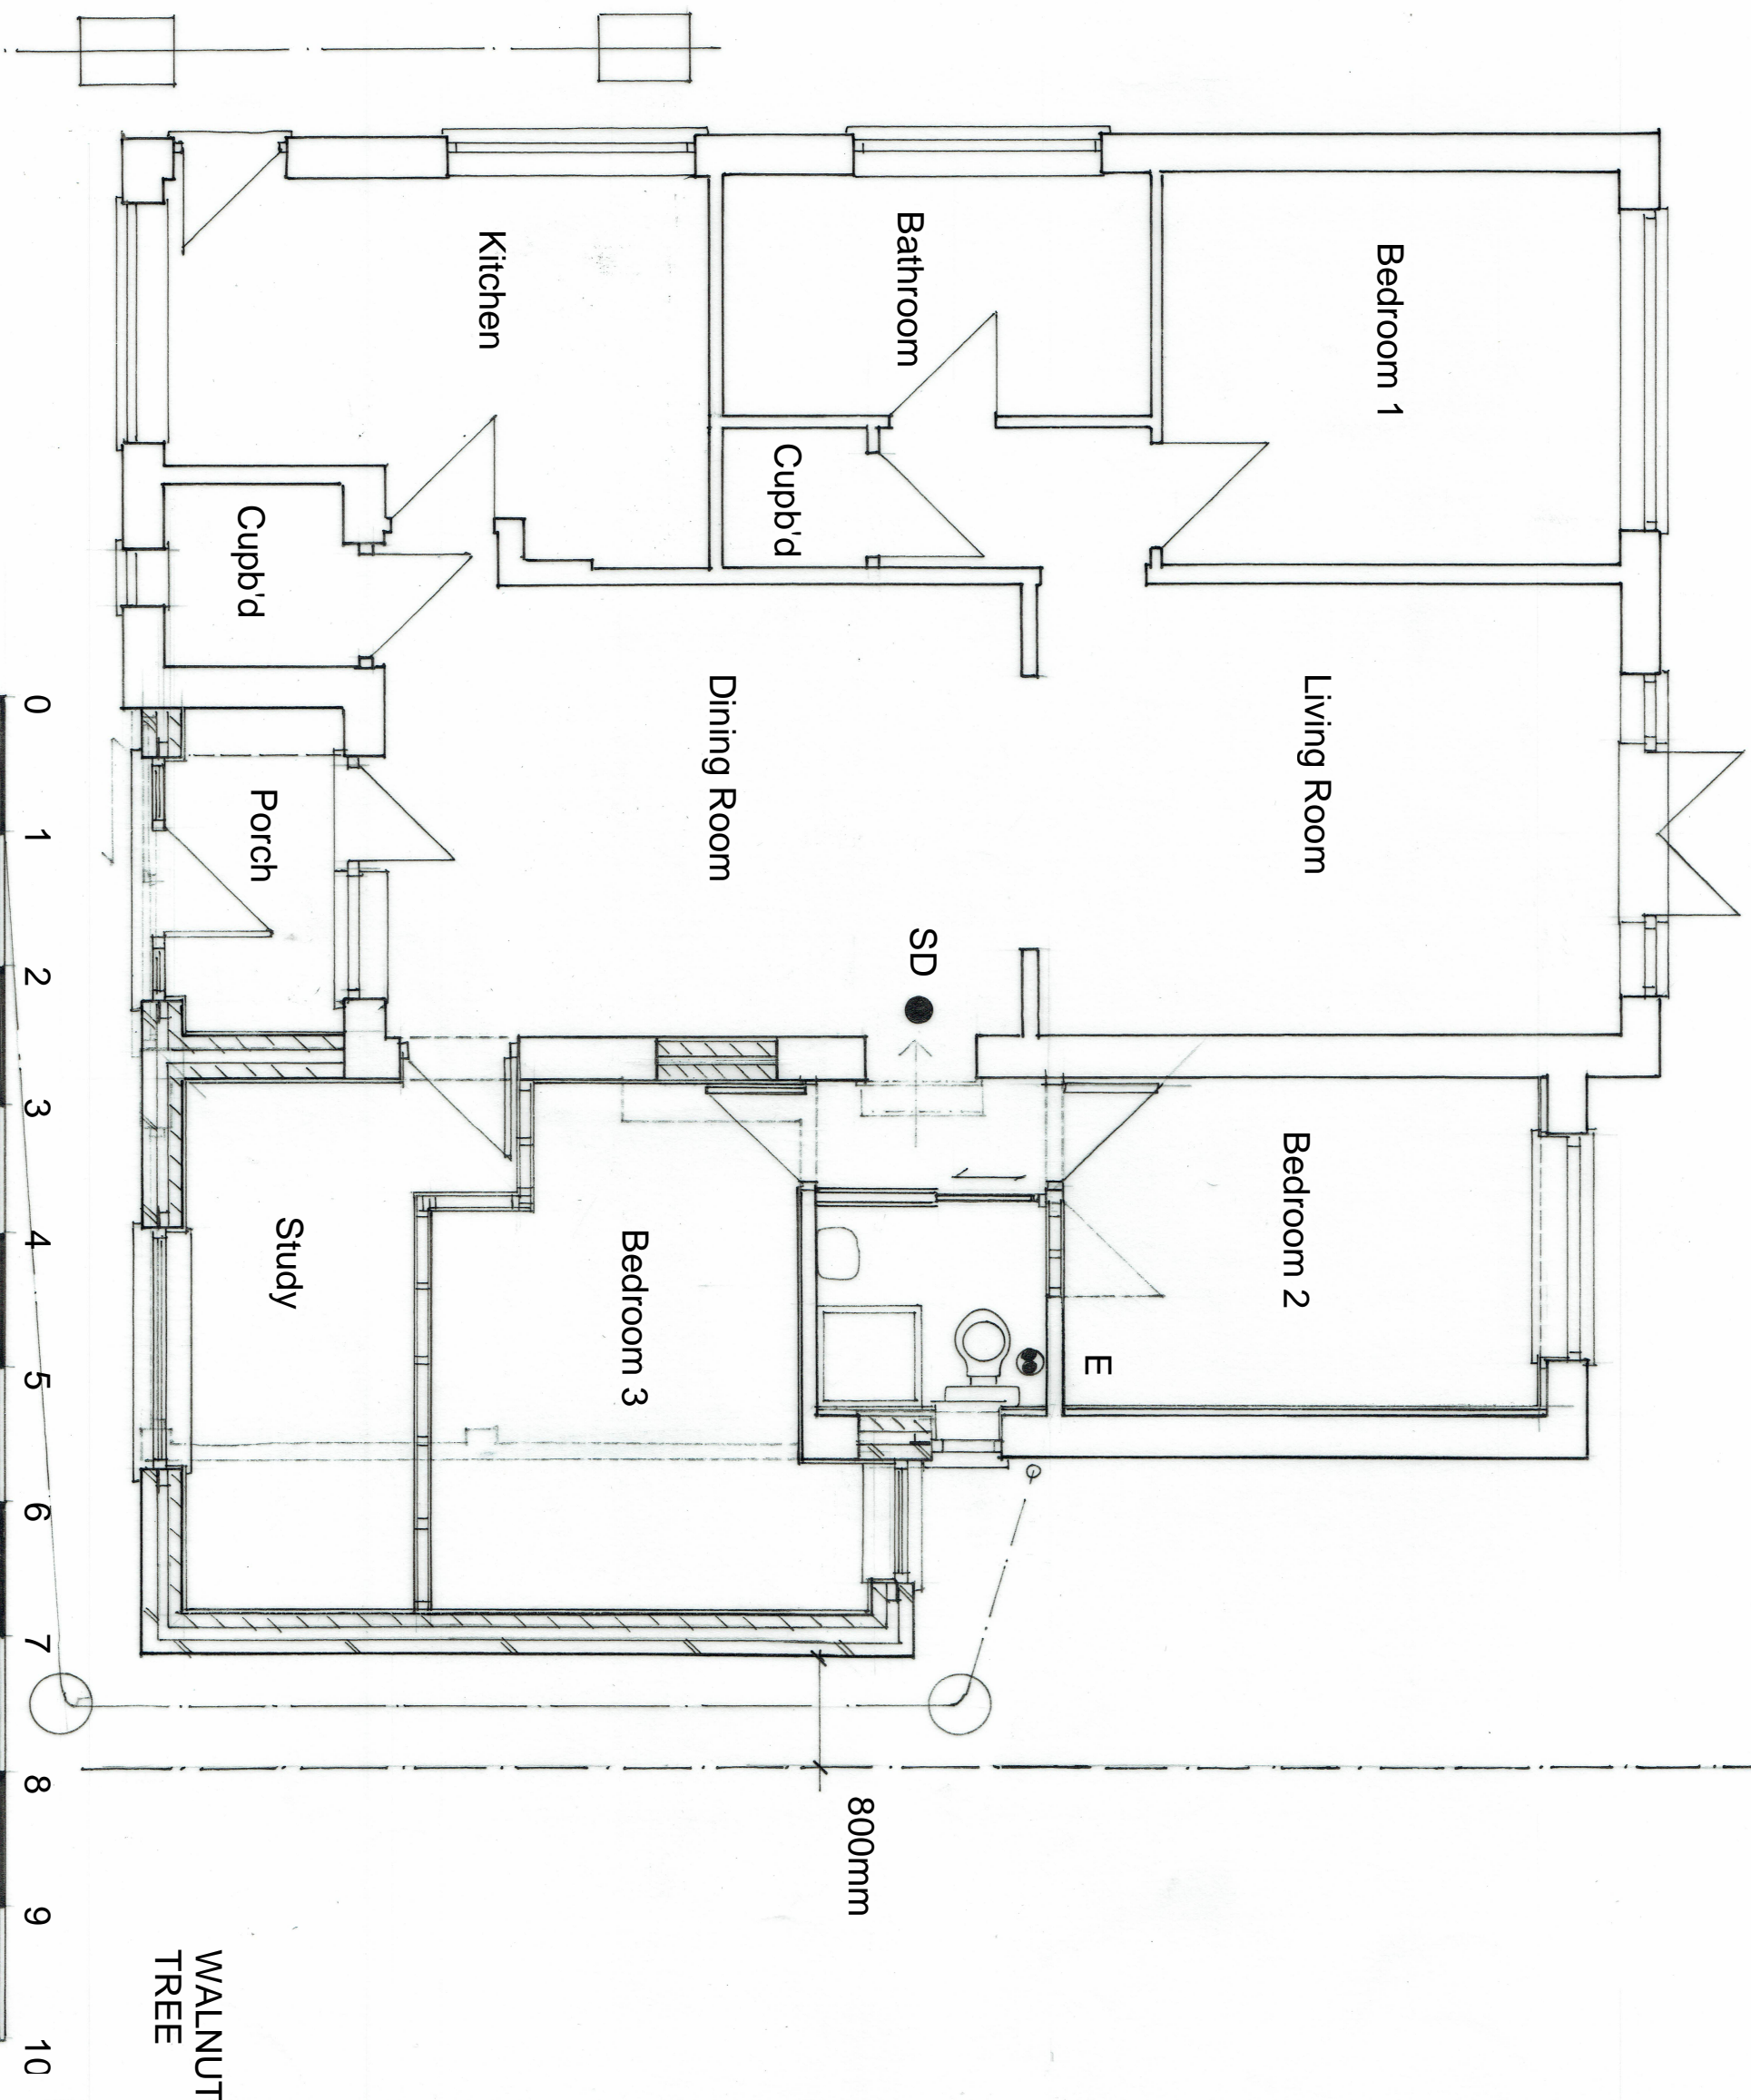

GROUND FLOOR PLAN AS PROPOSED