


Existing 3D View | Scale NTS

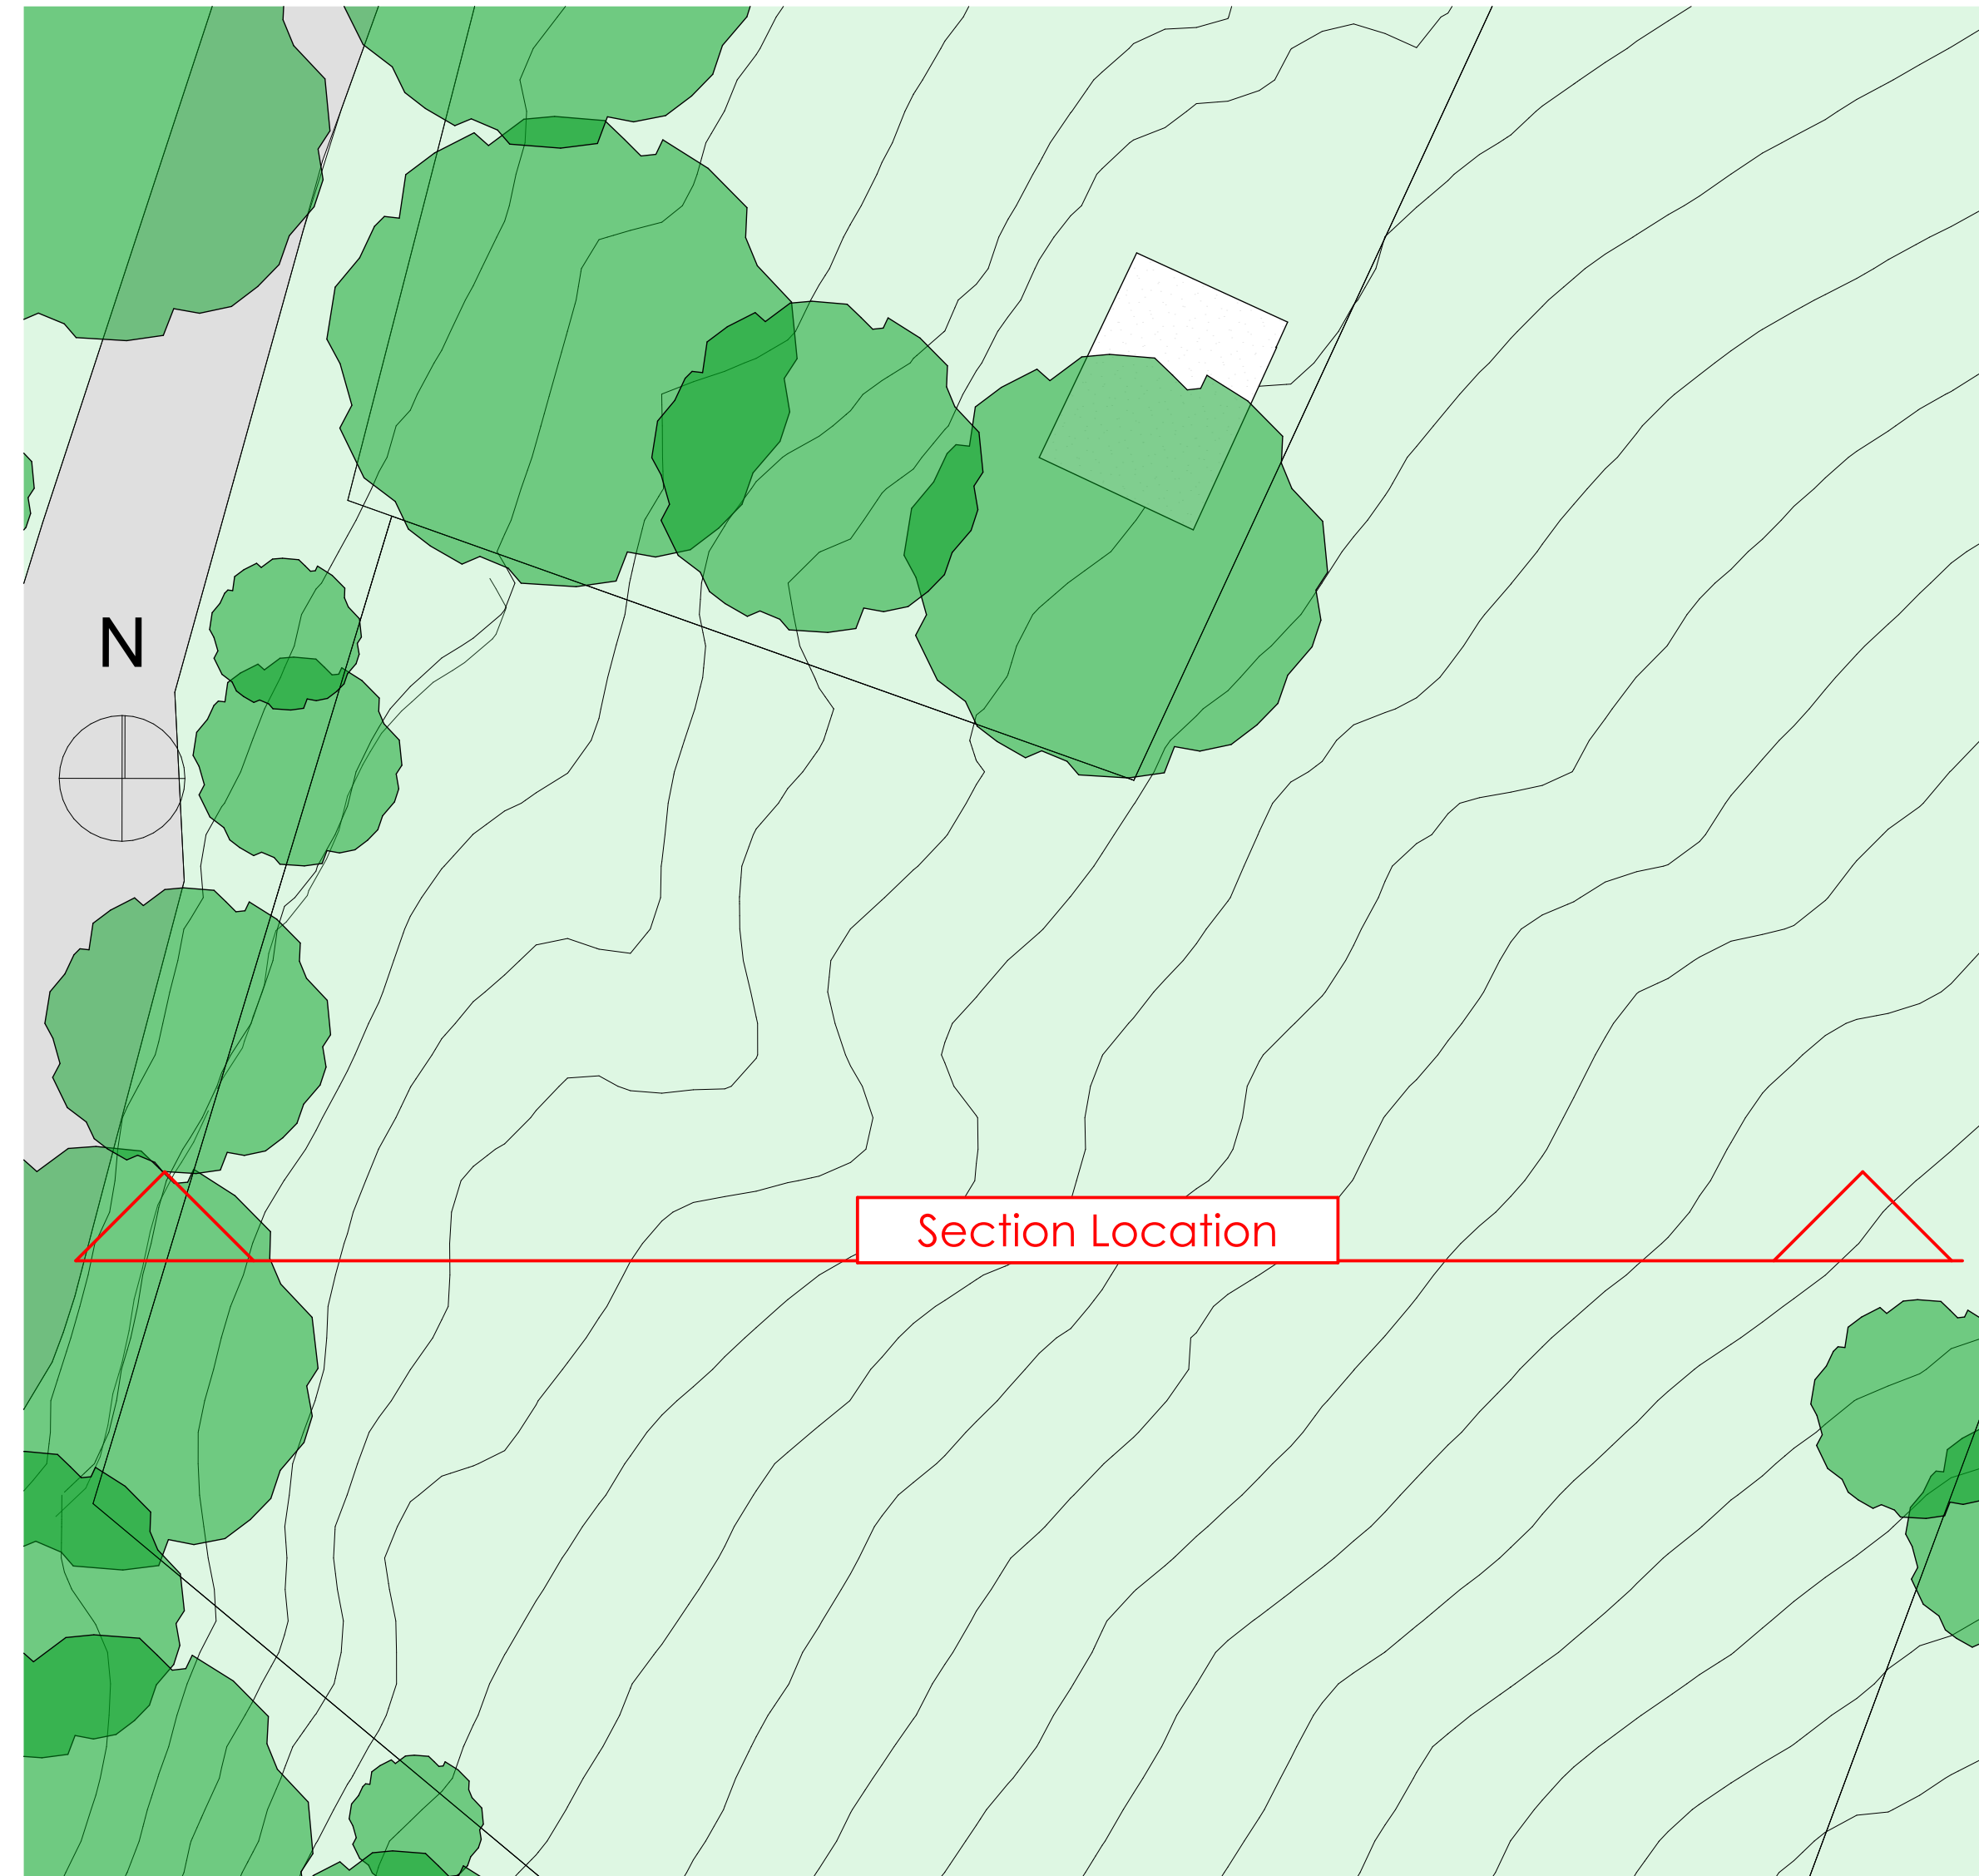

Existing Site Plan | Scale 1:200



Existing Section | Scale 1:100



Notes

The content of the drawing remain the copyright of **LRArchitecture**, no reproduction without written consent

All dimensions to be verified on site. Any discrepancies are to be reported to the relevant parties.

Do not scale from drawing, figured dimensions to be used only. drawings to be read in conjunction with all relevant drawings/ schedules ect, which relate to this project

**Project**


Solar Pannel Planning Application

**Project Adress**

5 Brook Cottages, Romsey, Road, Brook, Kings Somborne SO20 6QR

**Client**

Trevor Broom

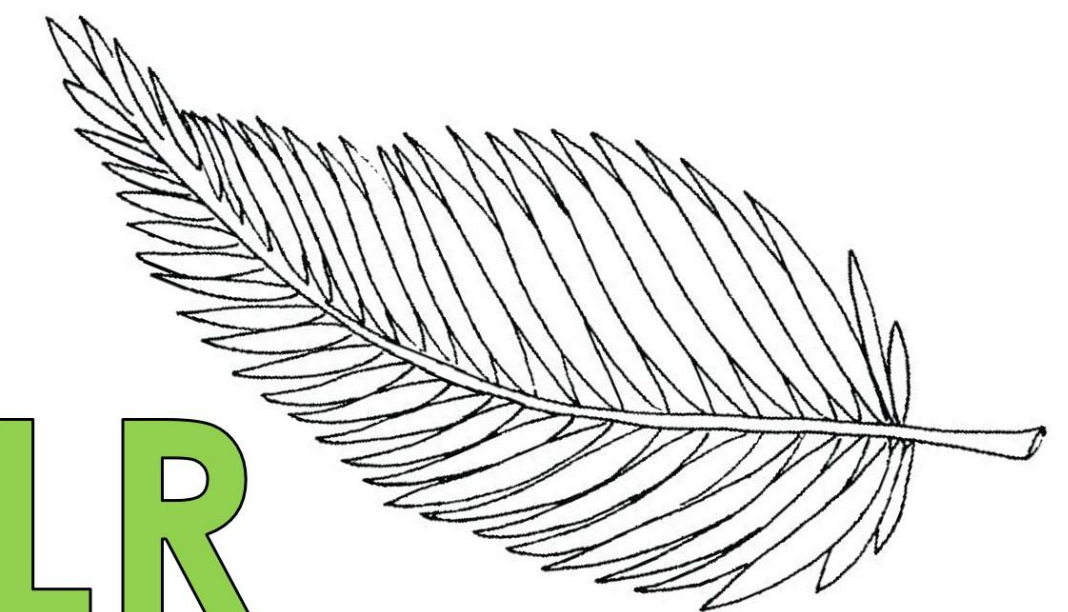

**LR**  
Architecture  
07729564872

Drawing Number	003	Page Size	A1
Scale	1:100 1:200	Drawn By	Luke Richards