



Location Plan
scale 1:1250

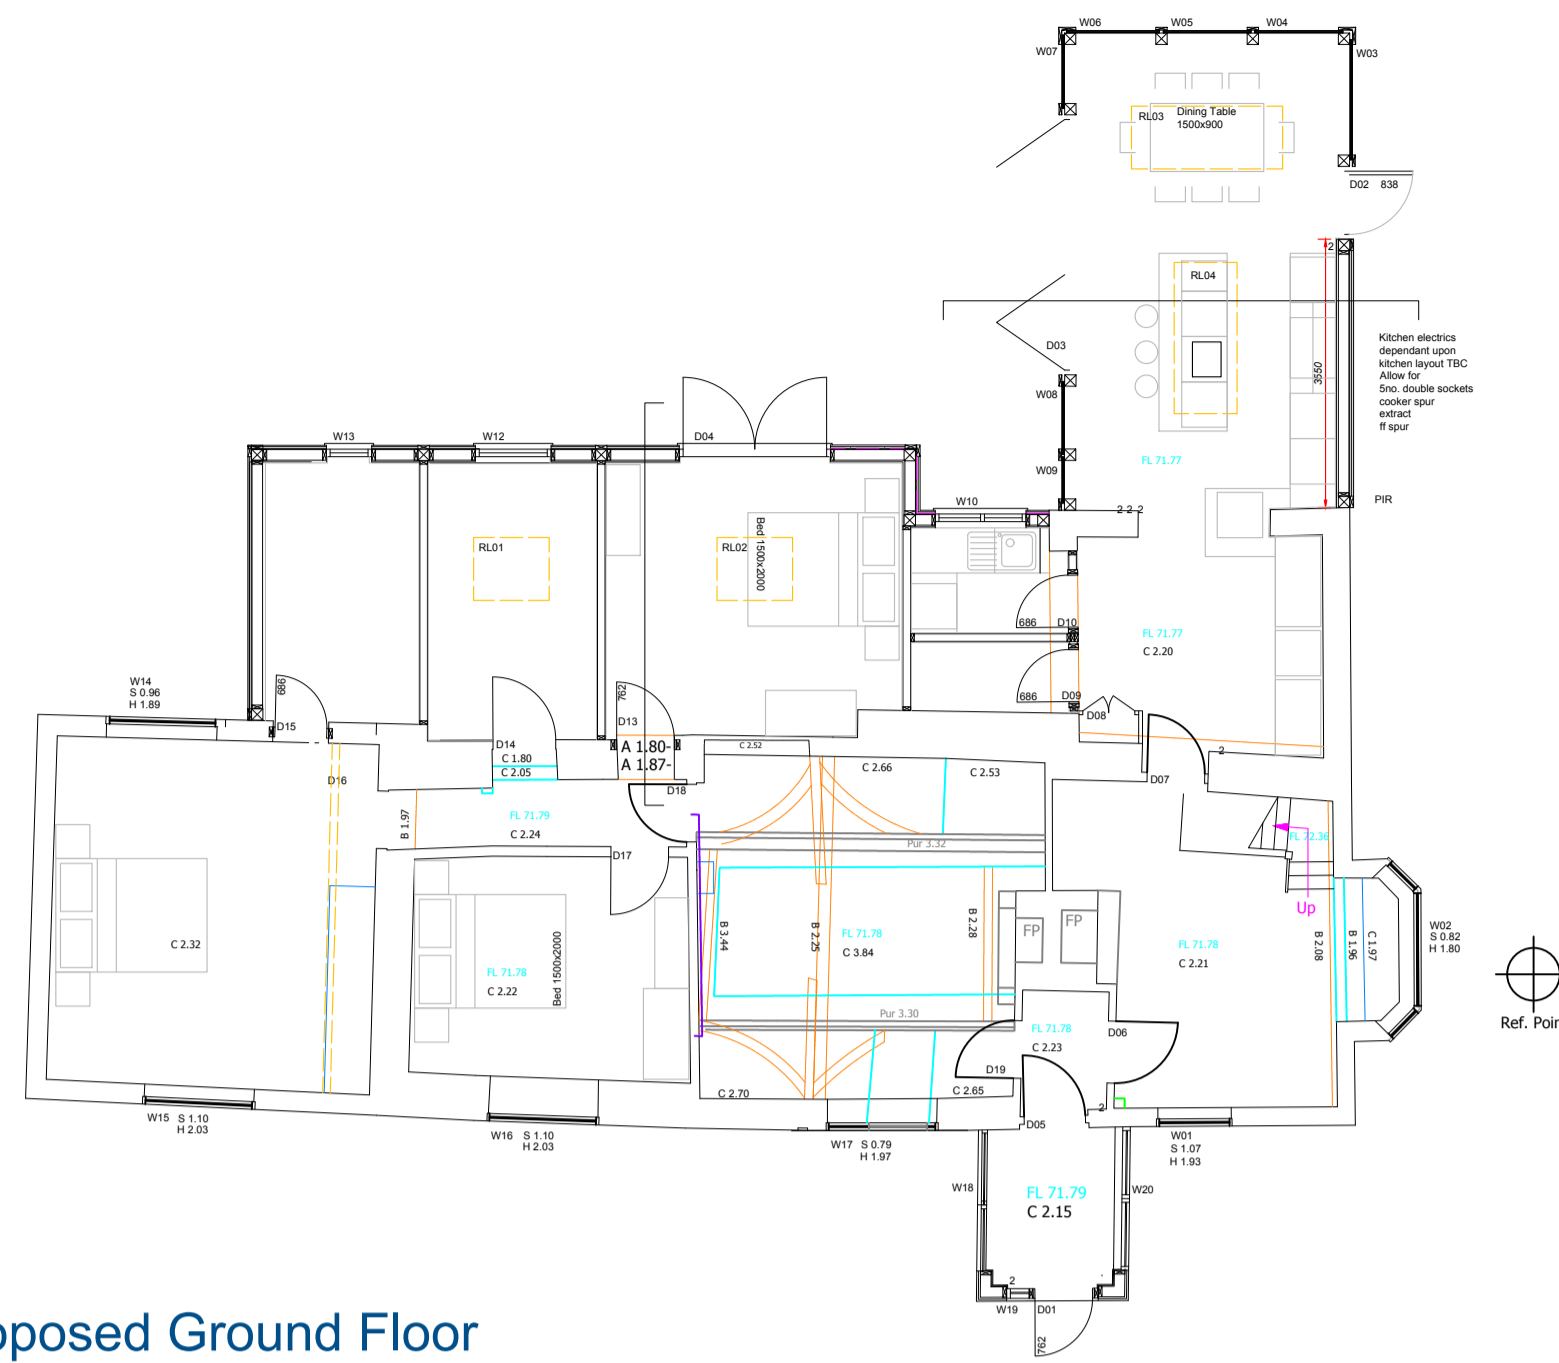


Proposed Ground Floor
scale 1:100

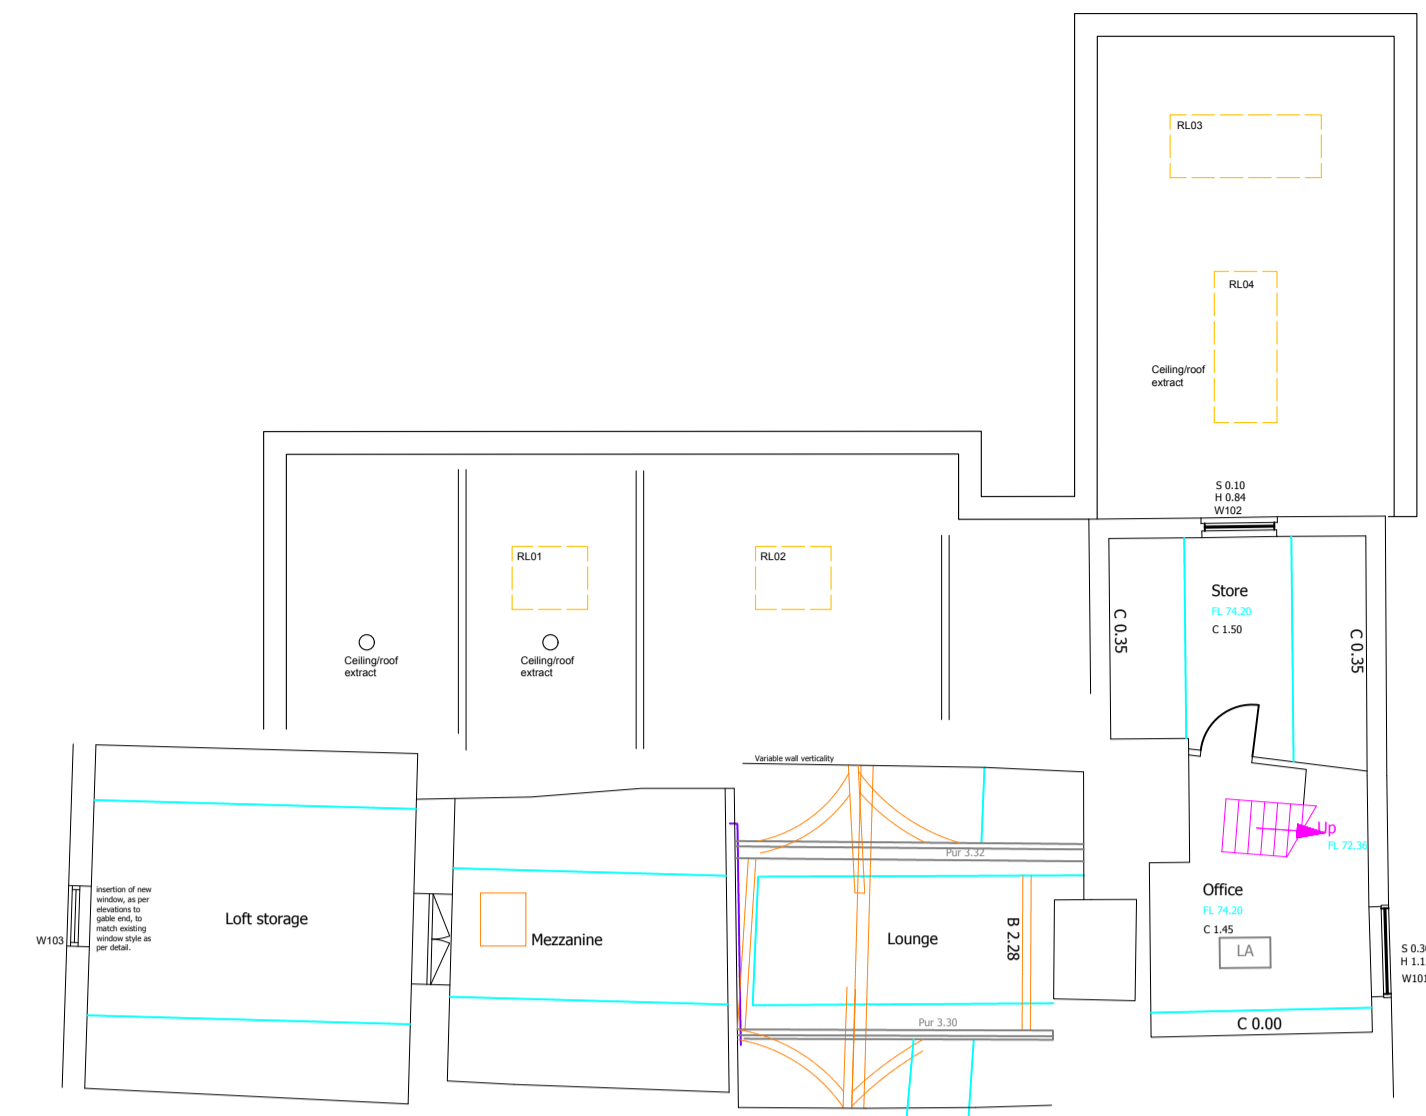


Proposed First Floor
scale 1:100




Proposed Site Plan
scale 1:200+

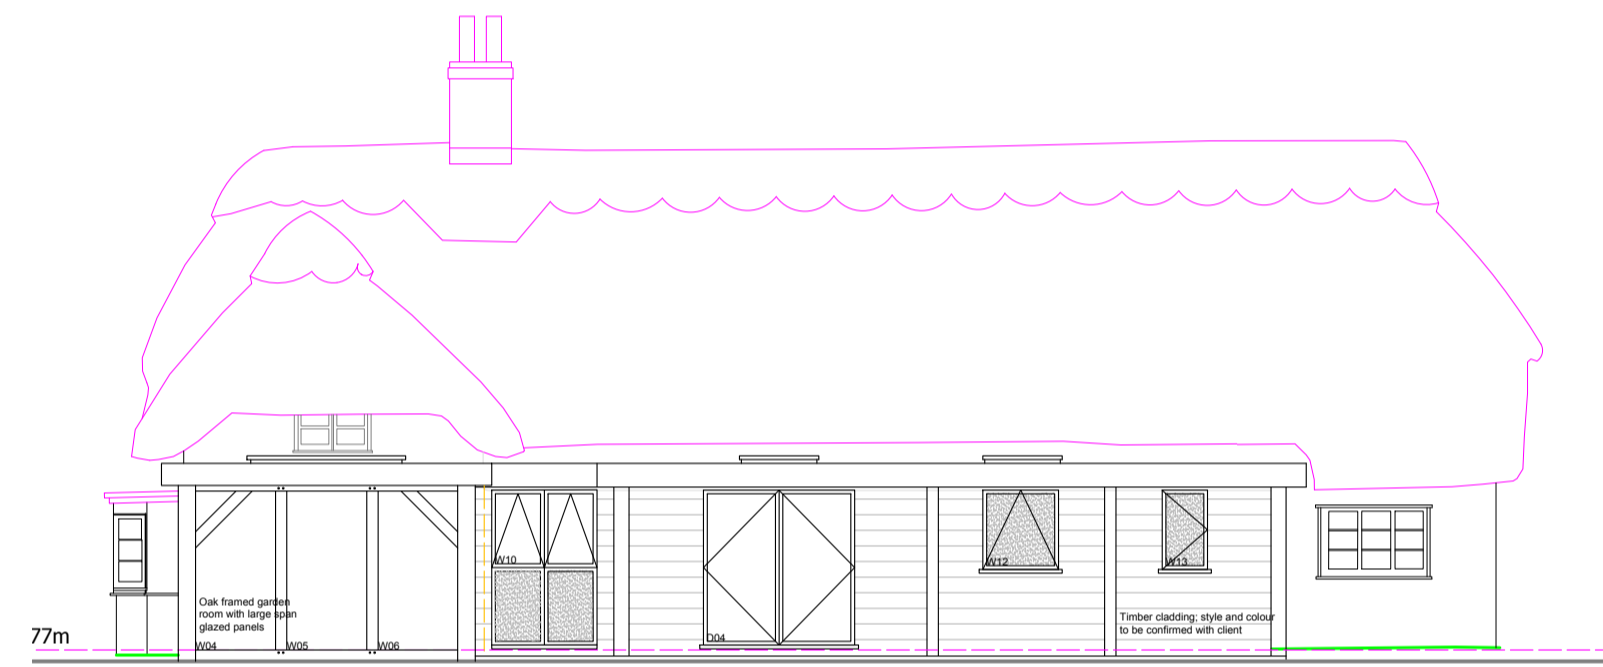

Proposed North-West Elevation
scale 1:100

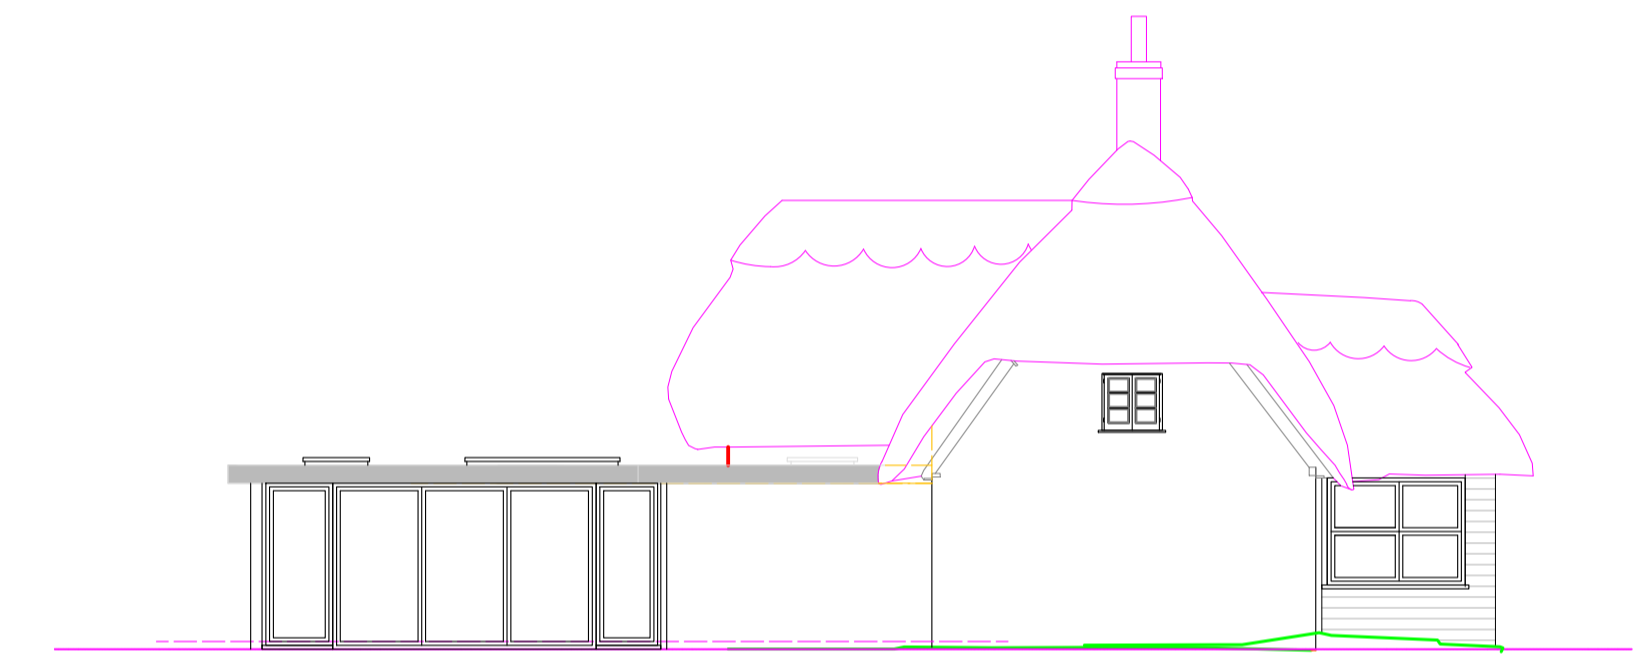

Proposed South-West Elevation
scale 1:100

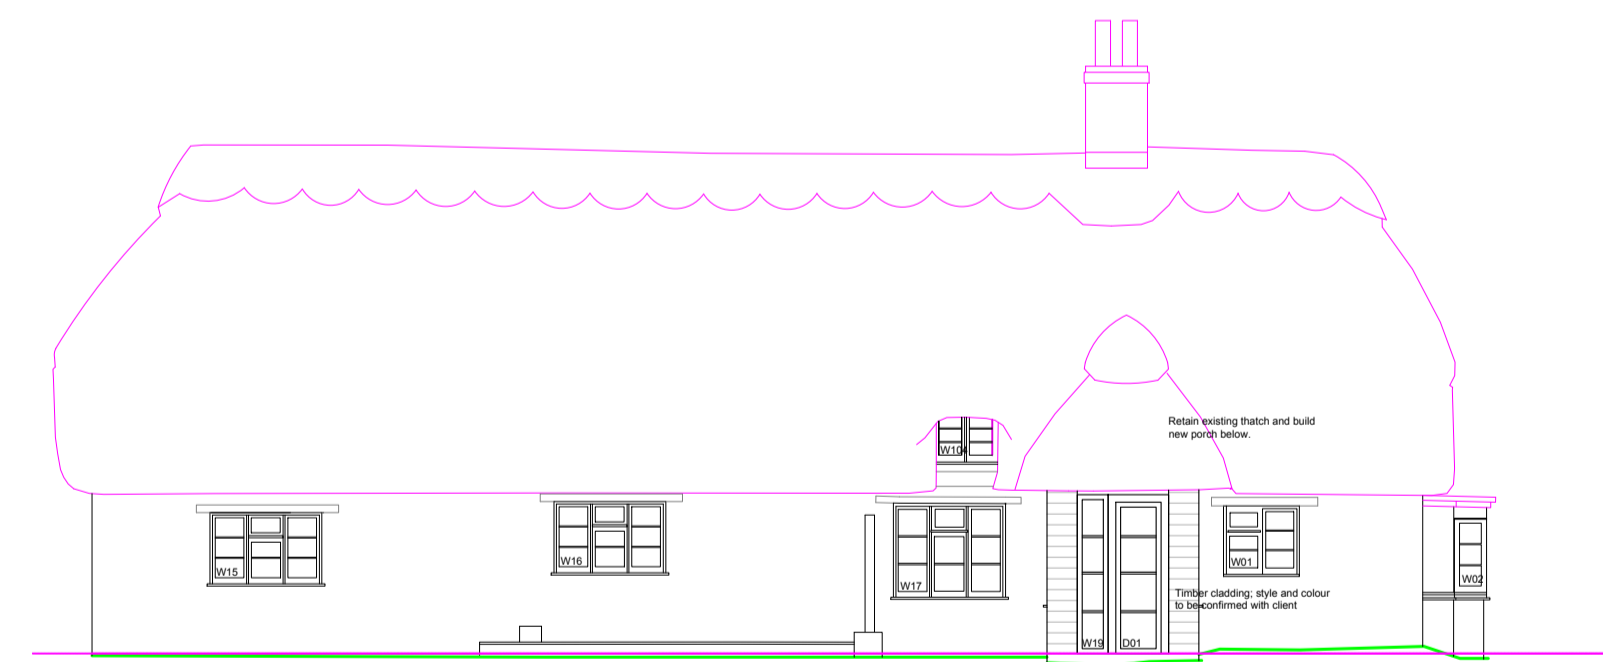

Proposed South-East Elevation
scale 1:100






Proposed North-East Elevation
scale 1:100

EKL Design Ltd
22 Westbury Road
Ringwood
Hampshire
BH24 1PG
Drawing title;
Existing plans, elevations and sections
scale 1:100 & 1:10 @ A1

Client; Miss S Chandler & Miss S Haynes
Site Address;
George Cottage
Thruxton, SP11 8LZ

Drawing no. 20119 16 Drawn; Nov '21
Rev.A

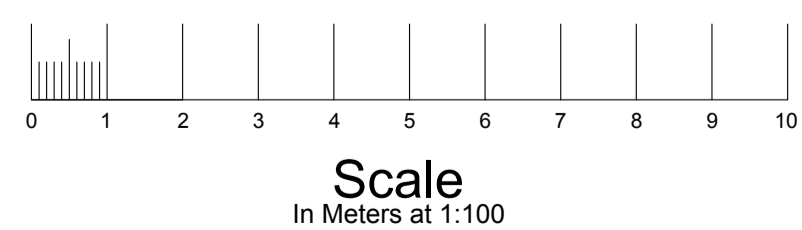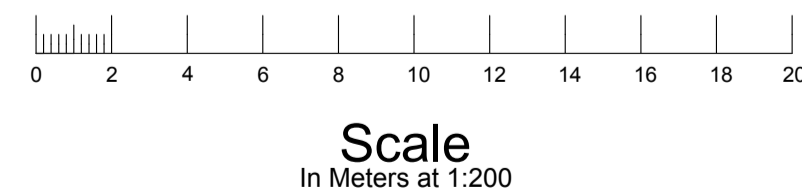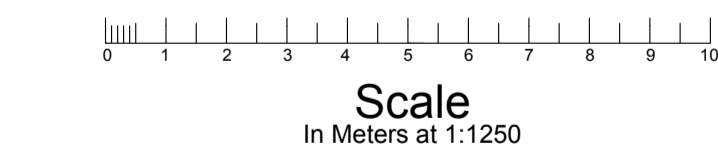

- KEY**
- Boundary
 - Area
 - Elevation Section
 - Finishes
 - Groundline
 - Landscaping
 - New build
 - Plan
 - Engineer
 - Overhead Hidden
 - Removed
 - Services existing runs
 - Services fittings
 - Services proposed runs
 - Settling out
 - Survey
 - Tact
 - Viewport