




EXISTING BLOCK PLAN 1:500

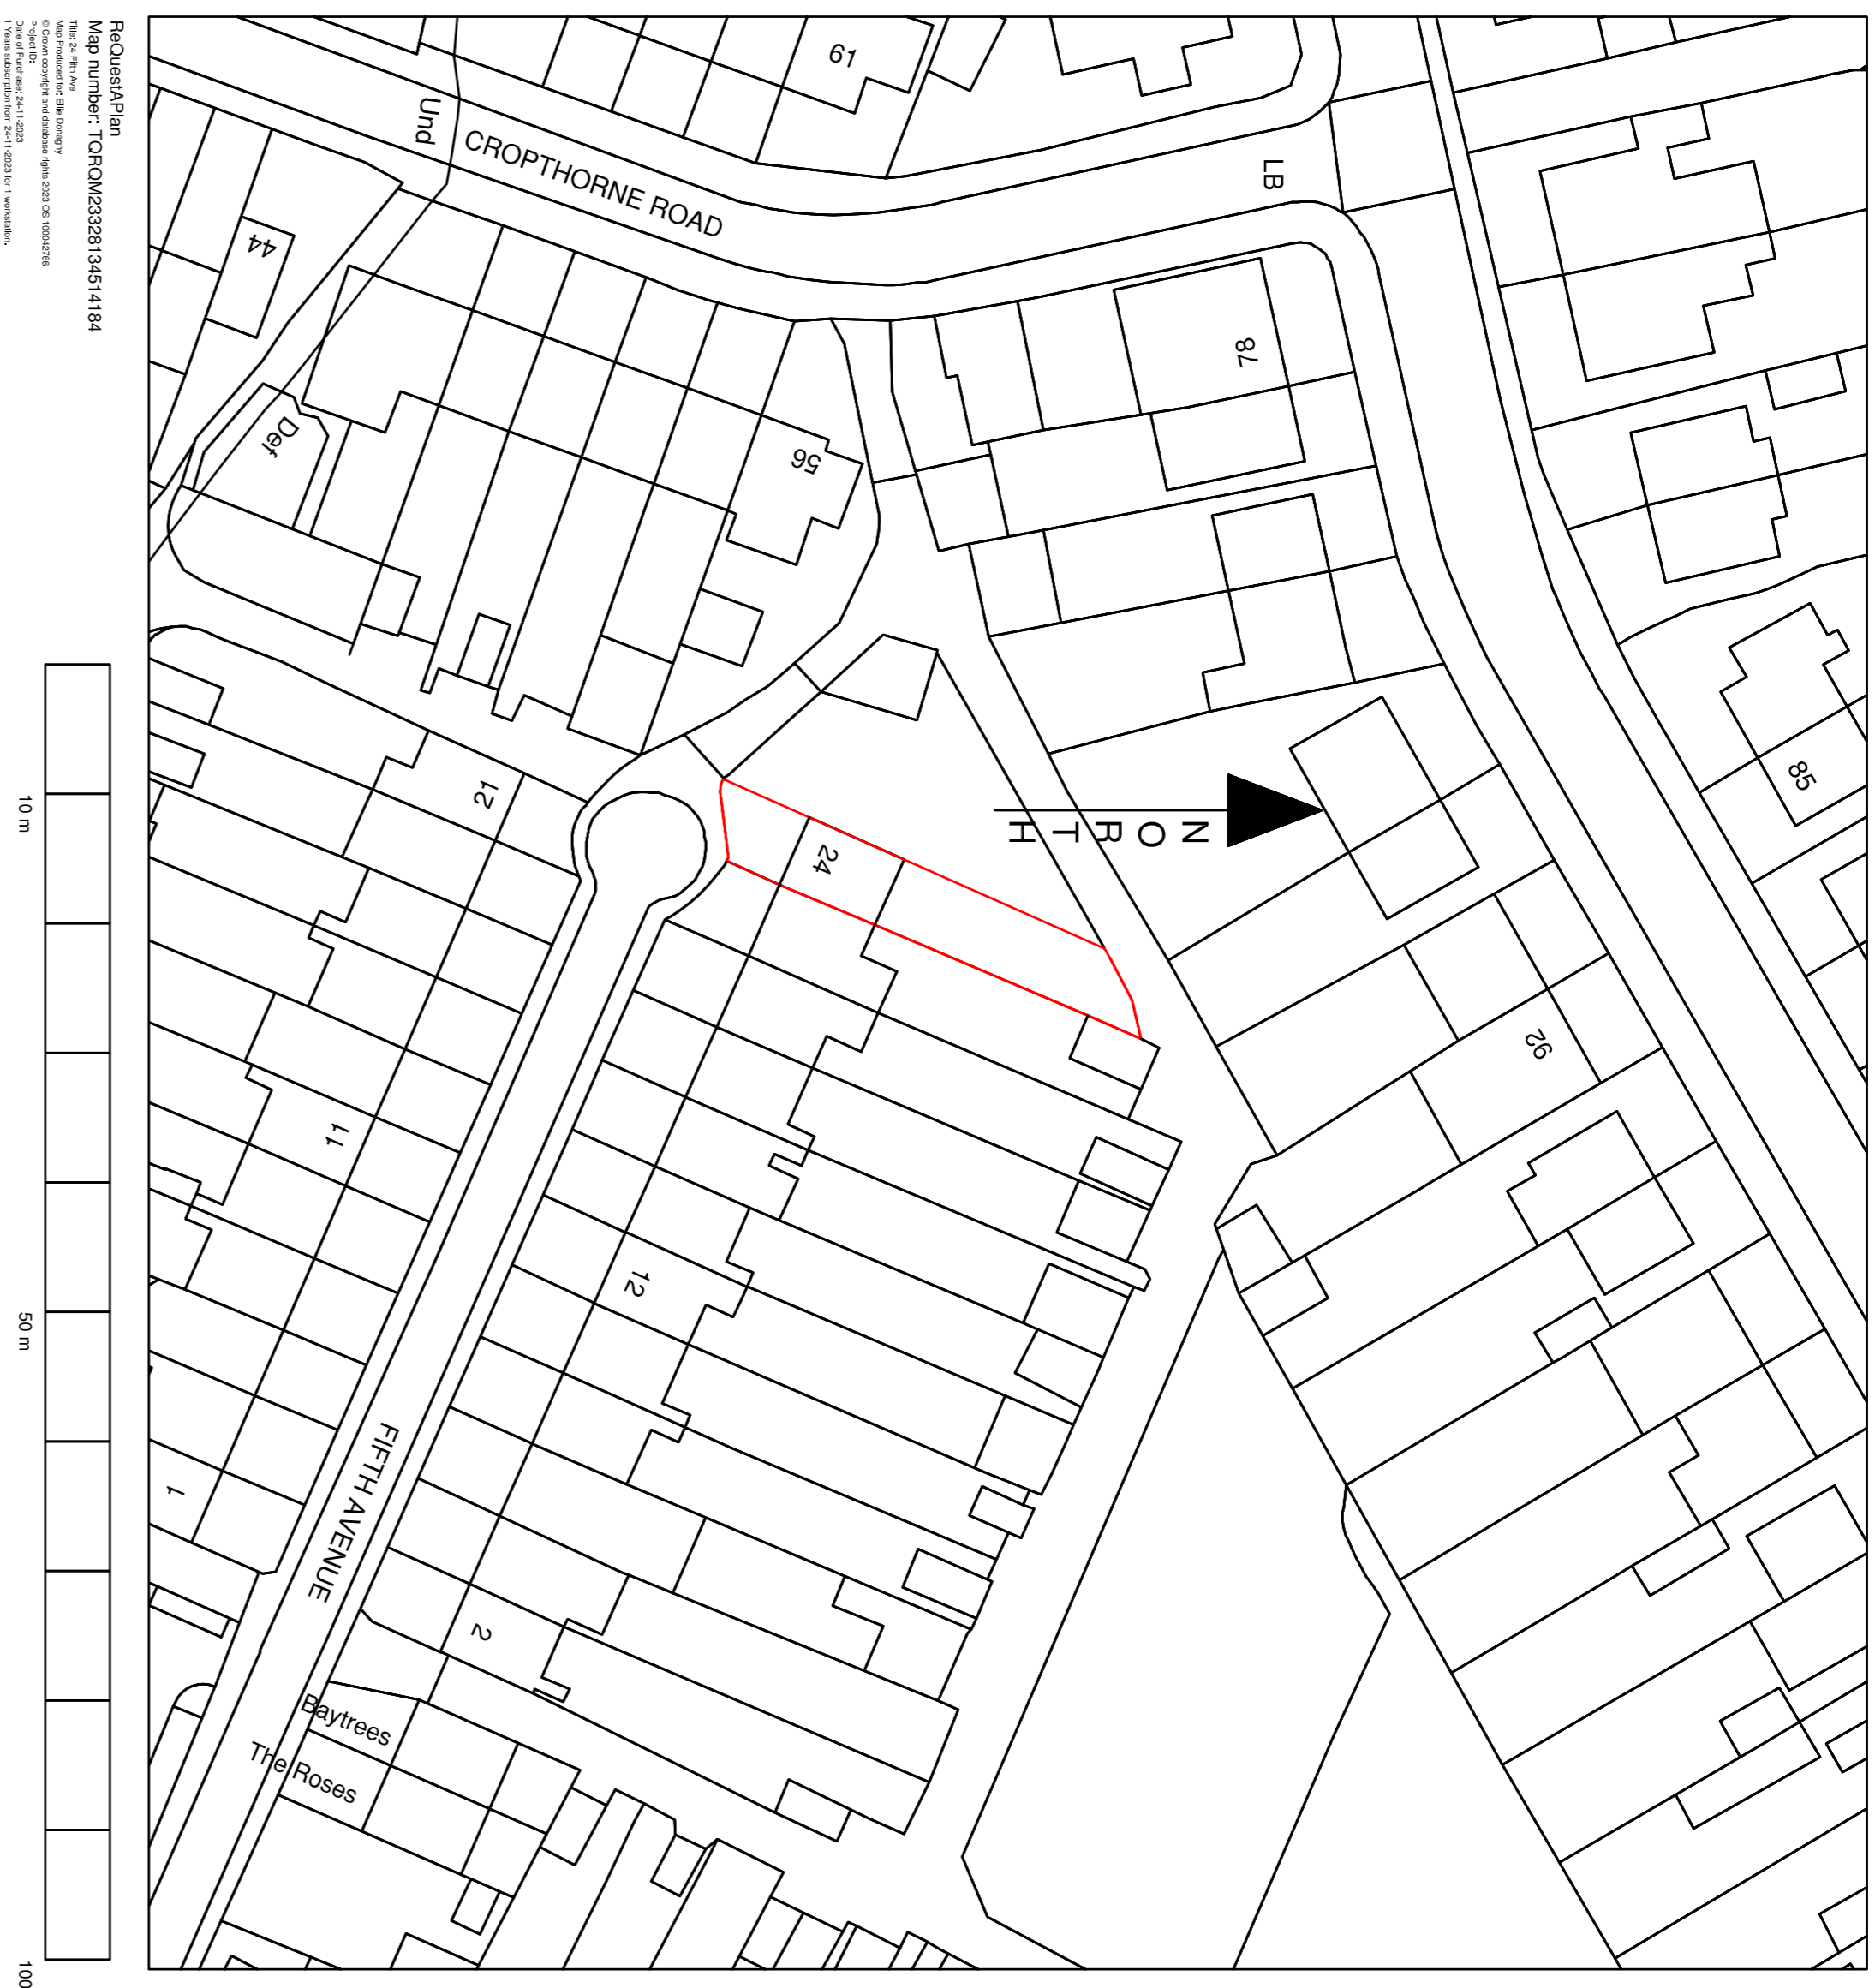

PROPOSED BLOCK PLAN 1:500

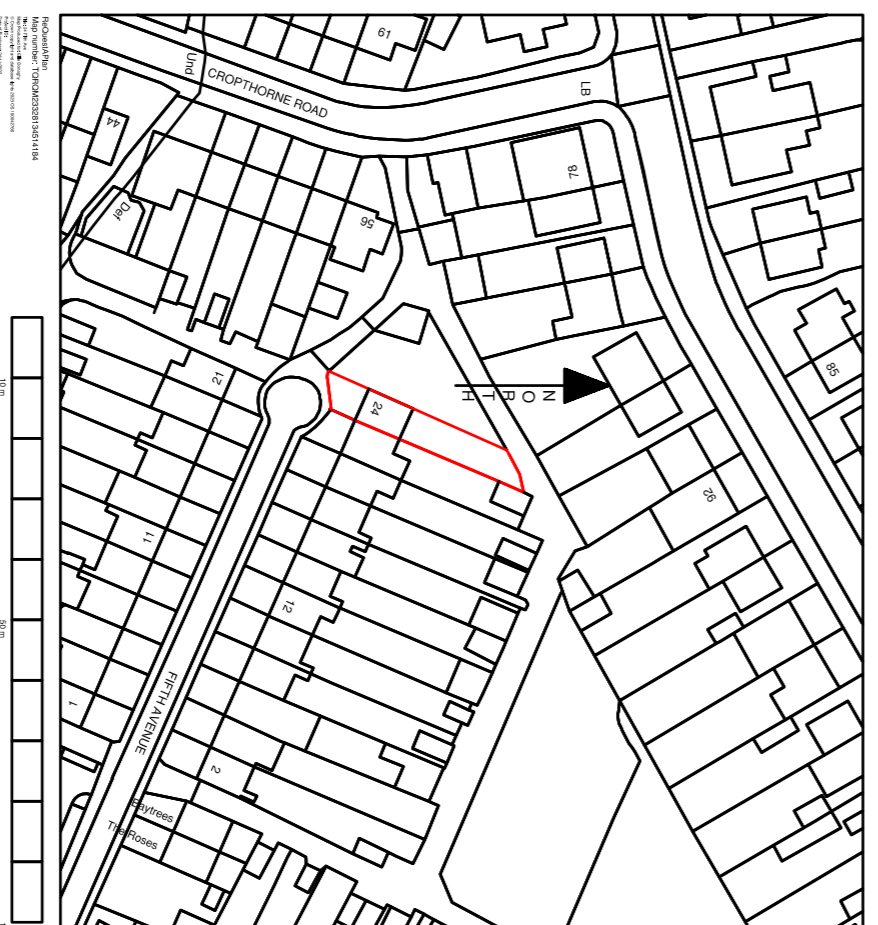


EXISTING SITE PLAN 1:1250

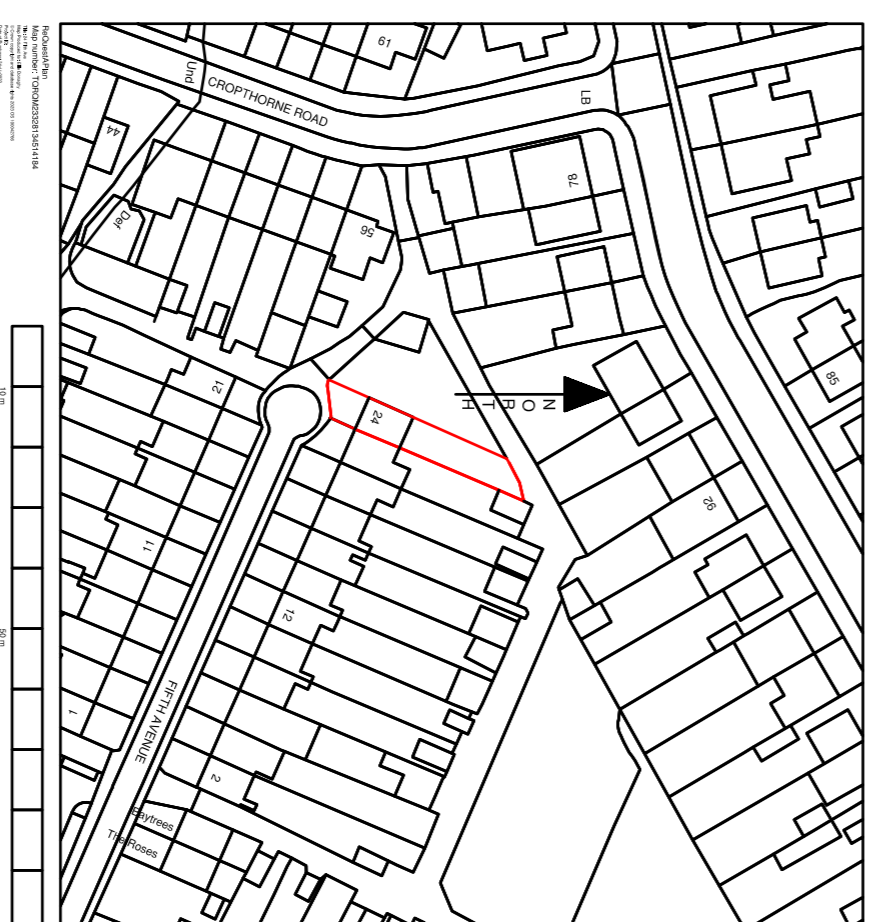

PROPOSED SITE PLAN 1:1250

Scale 1:12500

 

Scale 1:500



Request Plan
Map number: TORCM232813454184
Map Name: 24 Fifth Avenue
Request Date: 24/11/2023
Request Status: Approved
Request Type: Residential
Requestor: Bisson, BS7 OLP

Request Plan
Map number: TORCM232813454184
Map Name: 24 Fifth Avenue
Request Date: 24/11/2023
Request Status: Approved
Request Type: Residential
Requestor: Bisson, BS7 OLP

ADDRESS:	24 Fifth Avenue 2B
LOT:	24
OWNER:	Fifth Avenue, Bisson, BS7 OLP.
SCALE:	1:500, 1:1250
DATE:	24/11/2023
PROJECT NO:	

cyrilian
enquiries@cyrilian.co.uk