


South East Elevation :

Scale 1:100

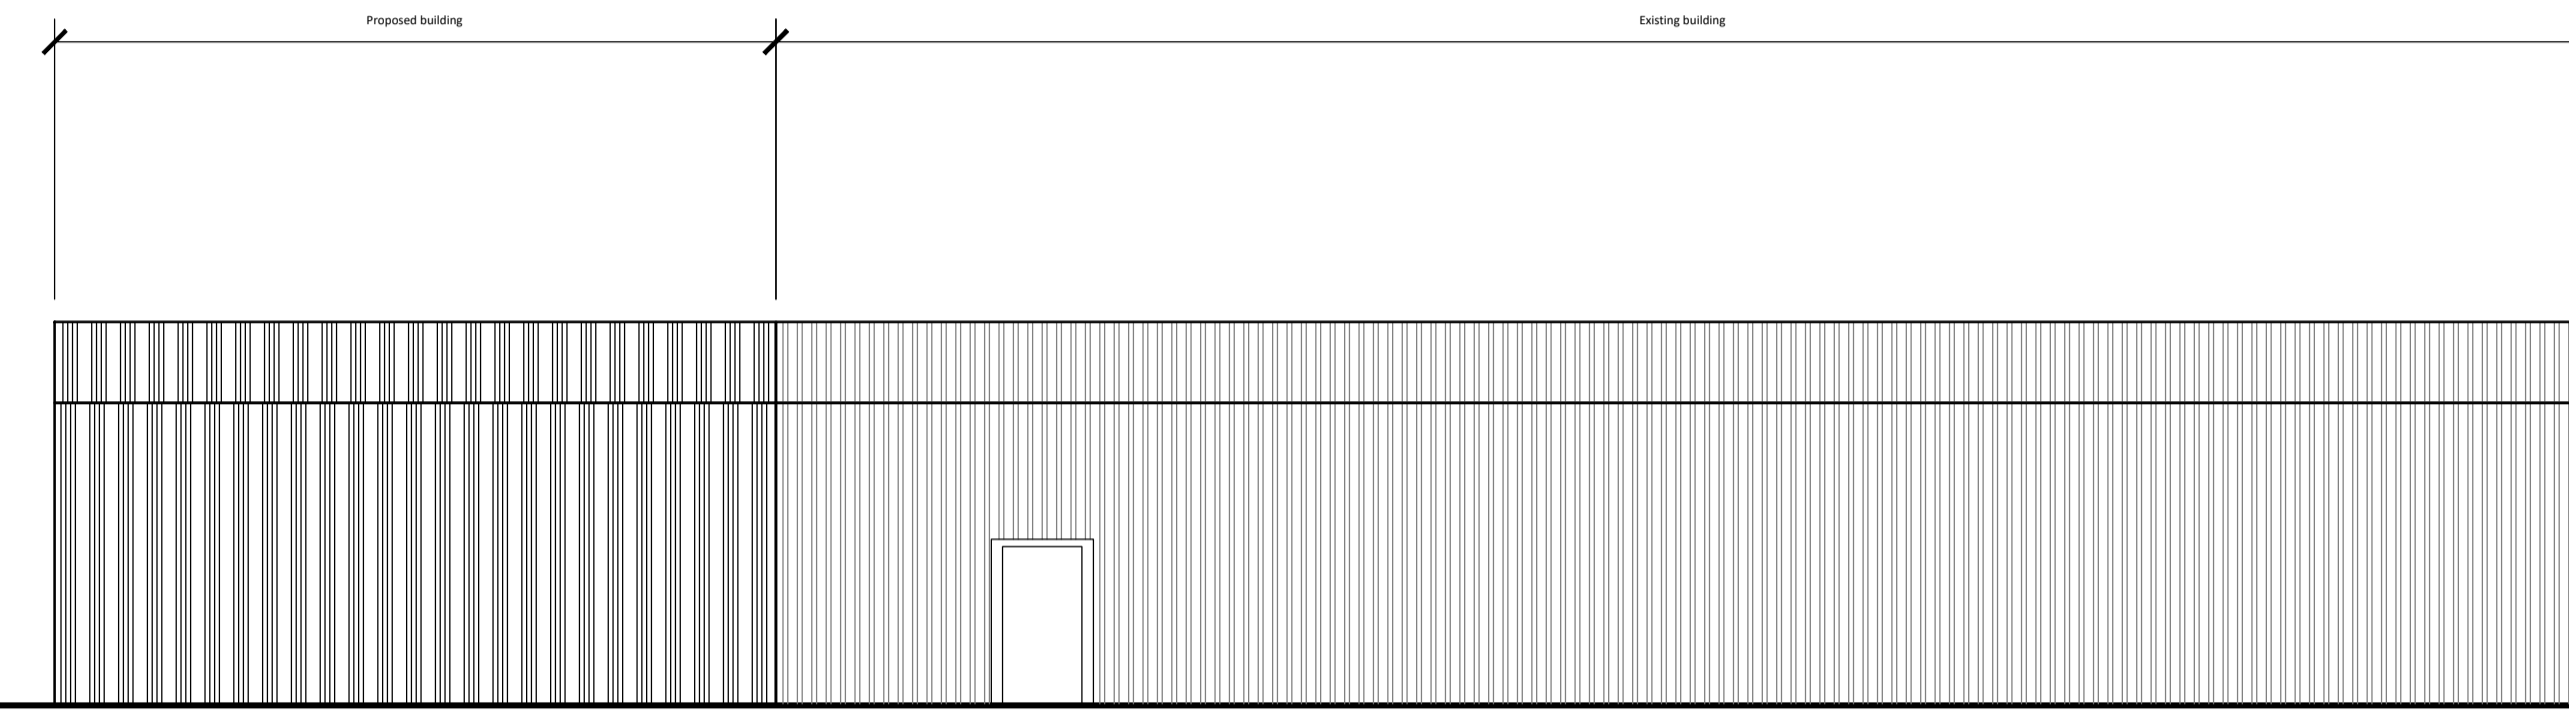


North West Elevation :

Scale 1:100


Finishes :

- Wall's
Green plastisol coated steel box profile cladding to match existing.
- Door's
Personel - Grey Upvc
Galvanised roller door.
- Roof
Half round 150mm Grey Upvc deep flow gutters.

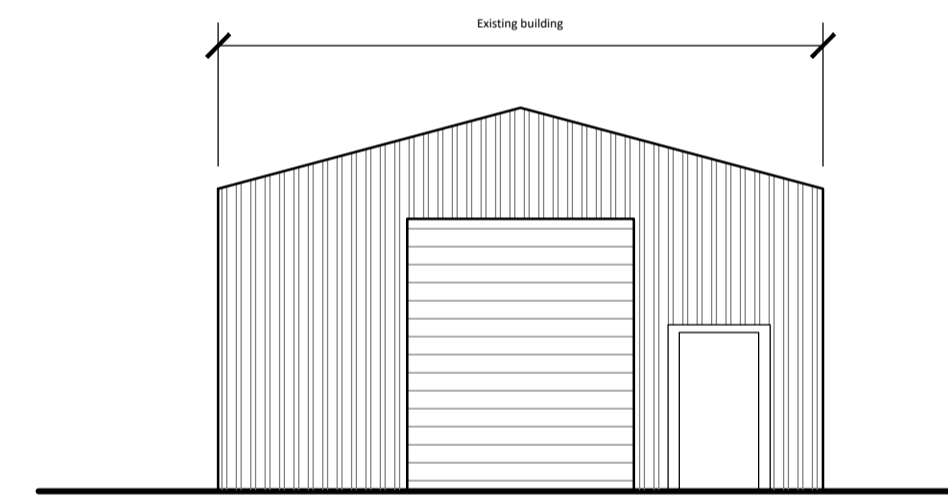


South West Elevation :

Scale 1:100

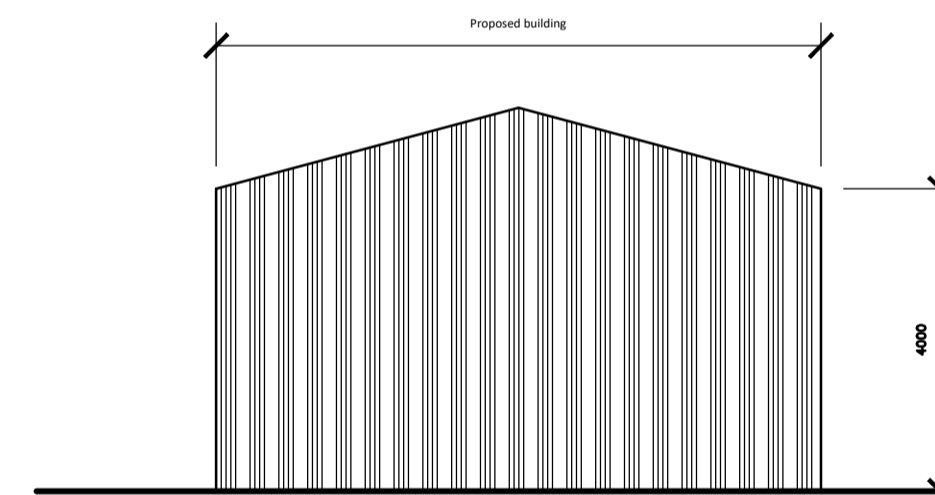


North East Elevation :

Scale 1:100

 


NORTH

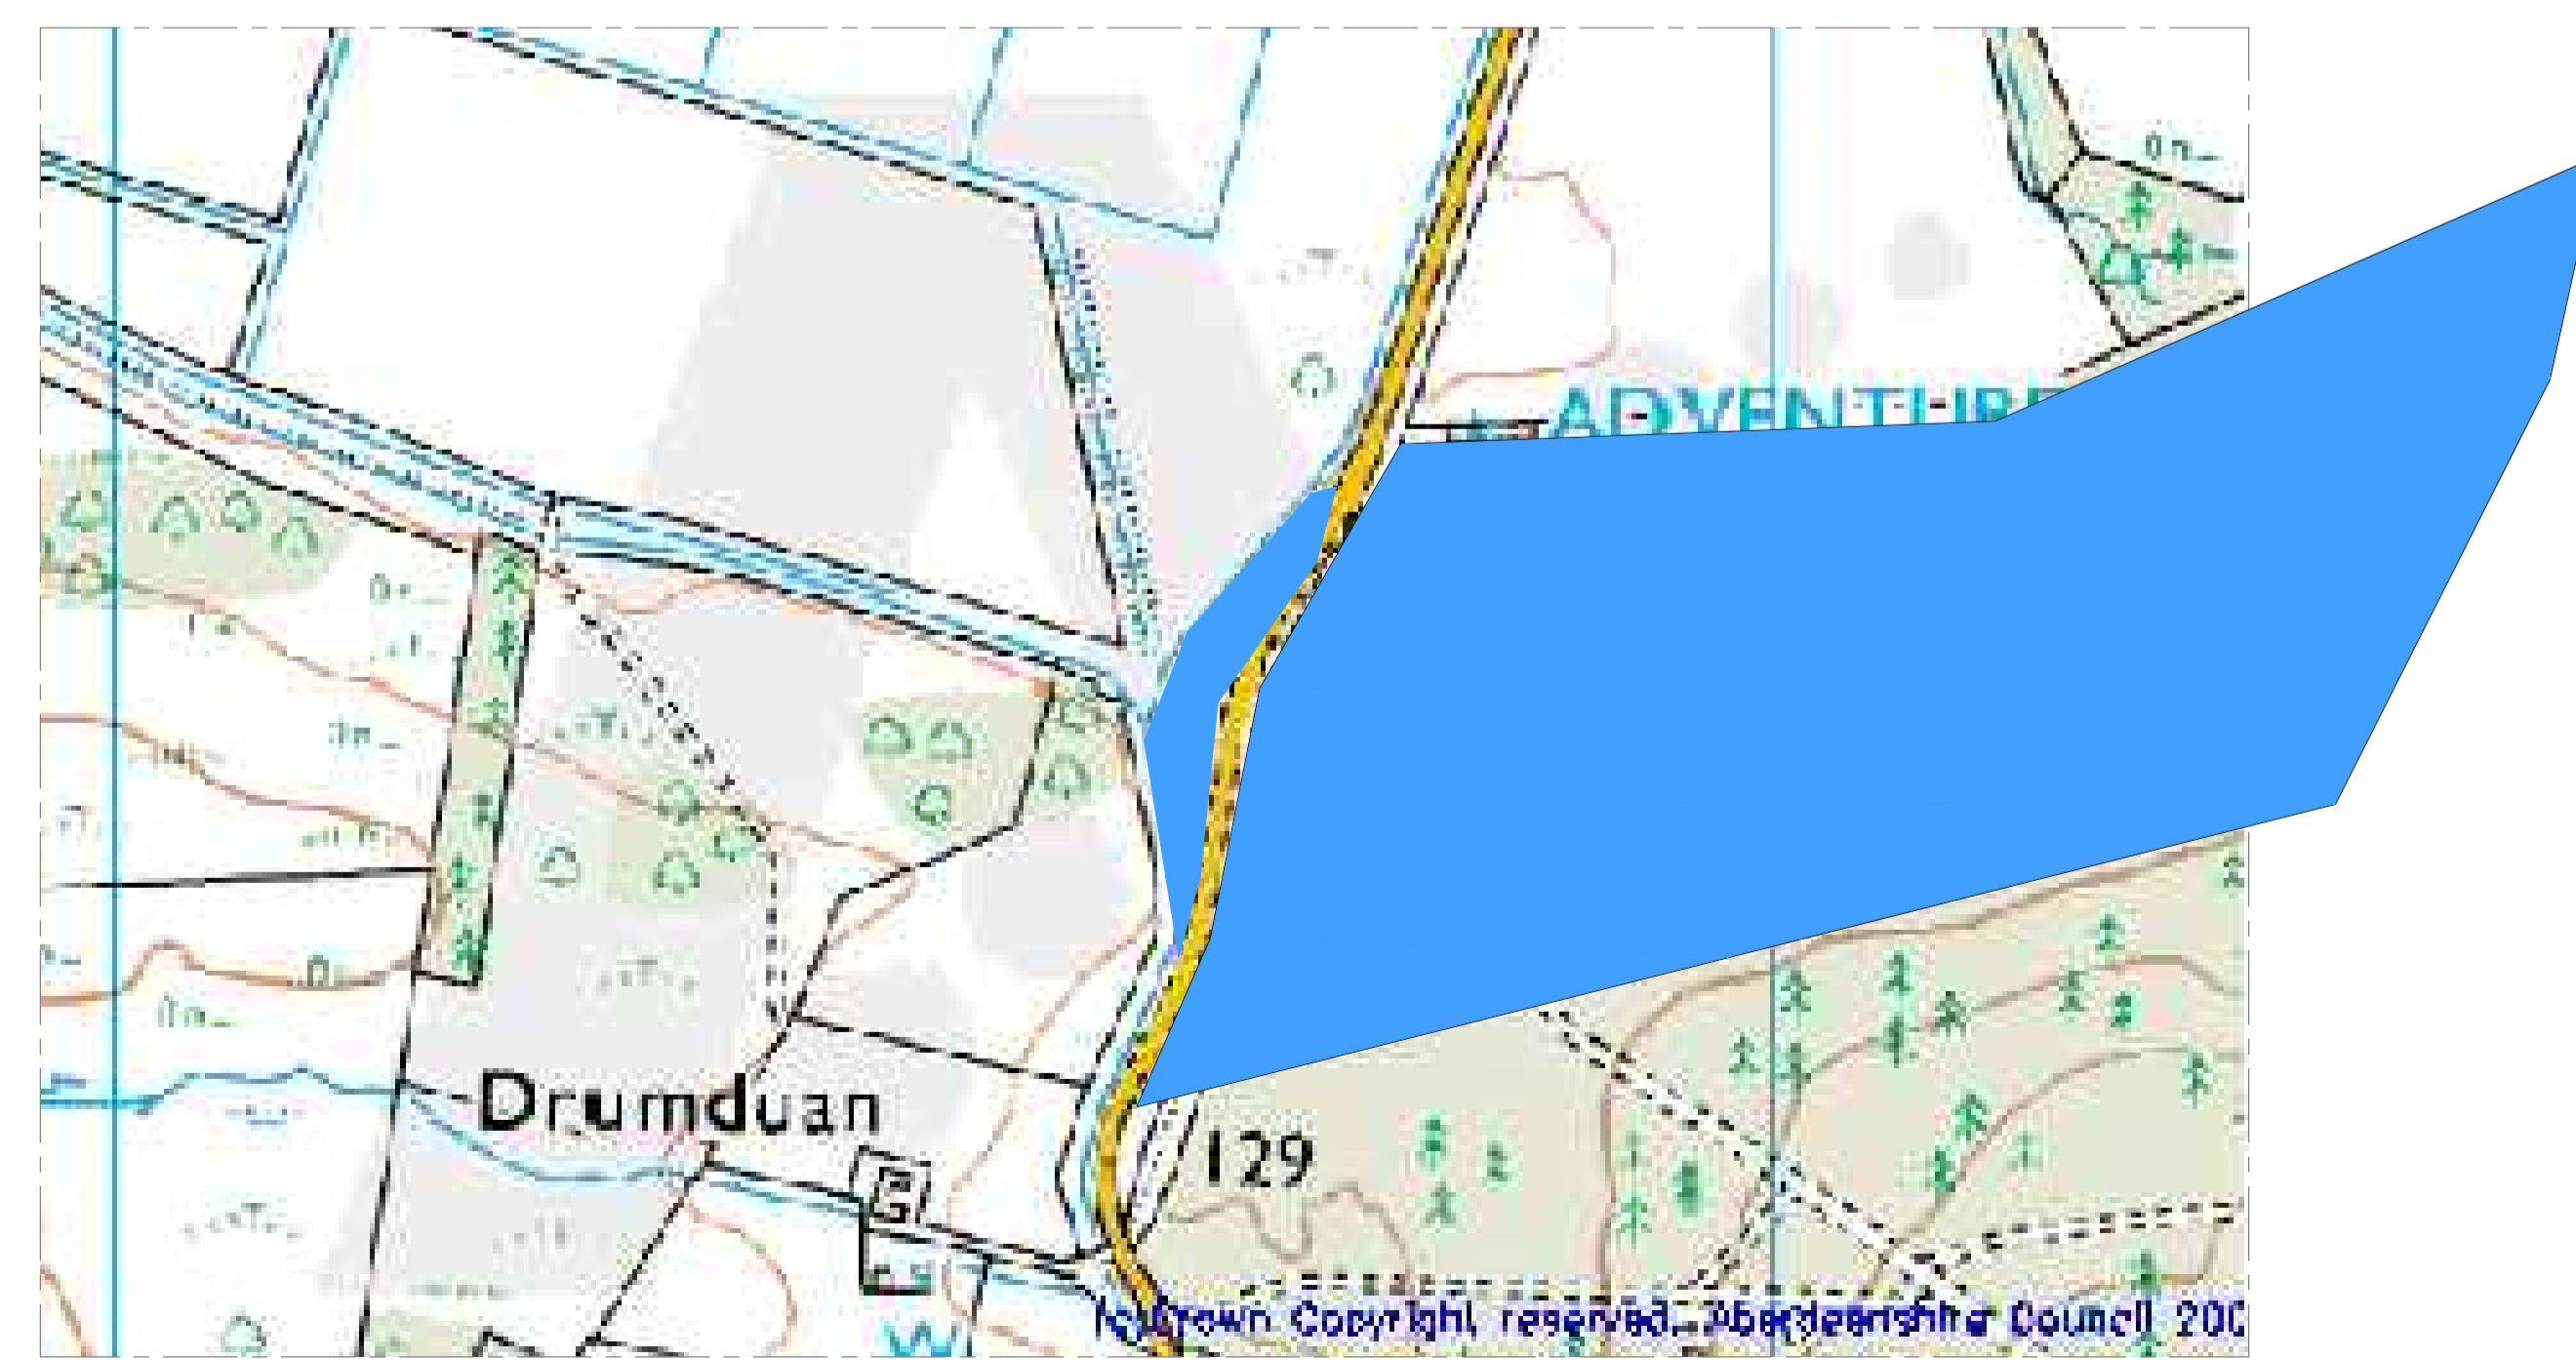

Land ownership plan : Scale 1:25000

1	ADMIN CHANGES ADDED.	15.11.23
AM	DESCRIPTION.	DATE.

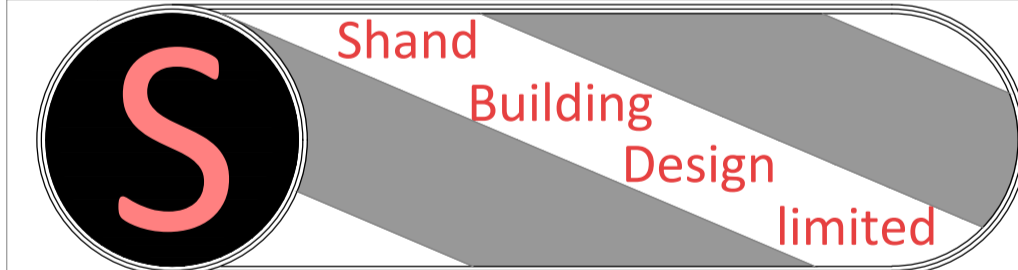

PROJECT

Extension of existing storage building.

ADDRESS

Deeside activity park, Dess, Banchory,
Aboyne AB53 5RP

CLIENT

Deeside activity park.



Drawing Title			
Map's			
Date.	Scale	Drawn By.	Project Ref.
2.10.23	As plan	DWS	2343-02