



South Elevation

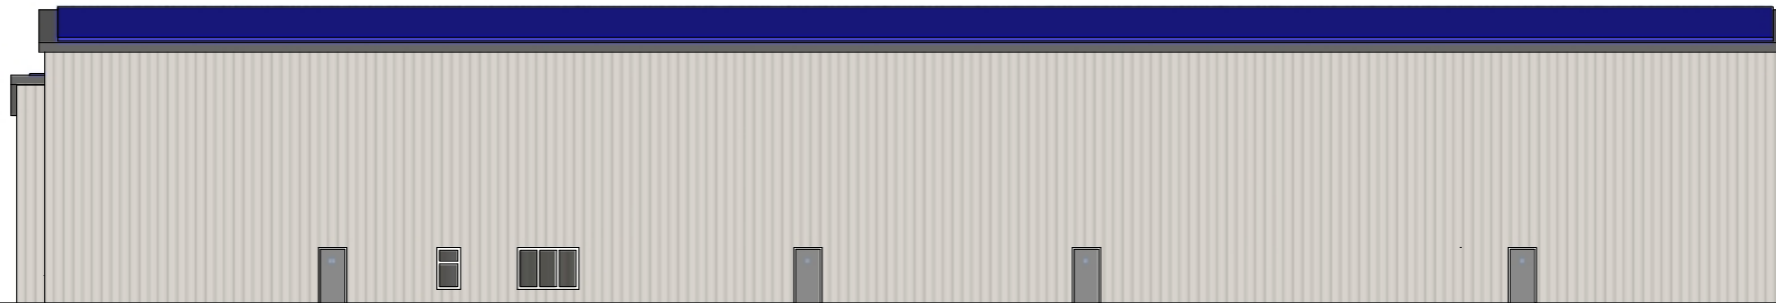


North Elevation



East Elevation

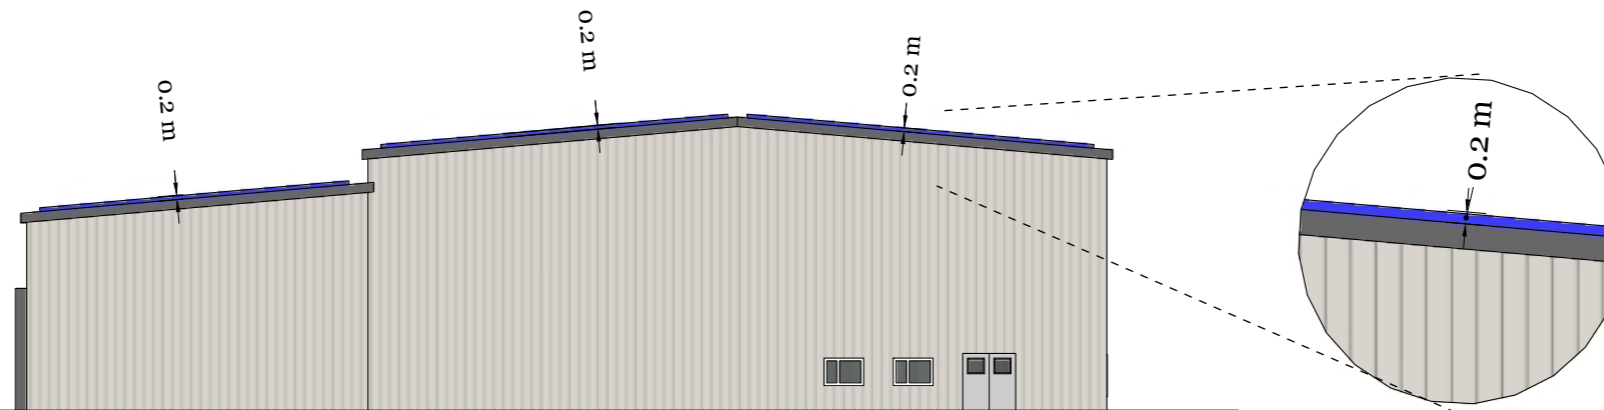

West Elevation

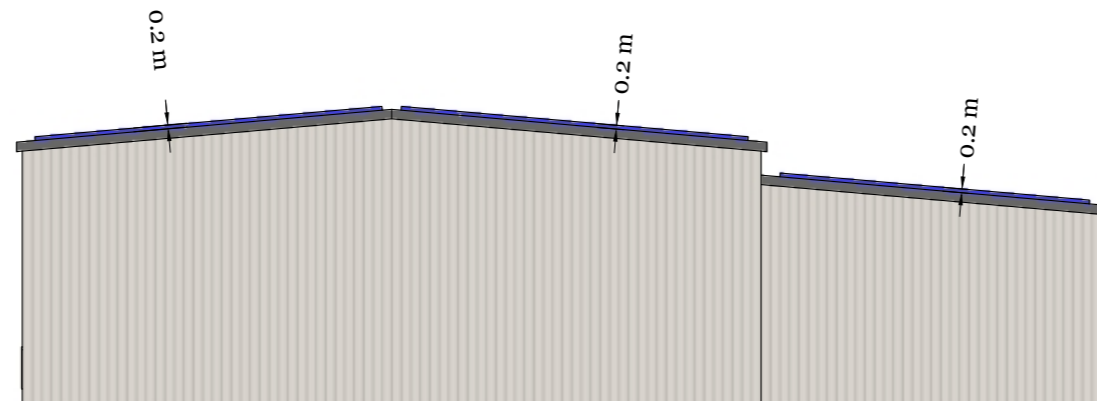

Notes:
 Maximum area for proposed solar panels shown in blue
 All panel areas a maximum of 200mm from the roof surface

| Rev: | Description: | By: | Date: |
|------|--|-----|------------|
| A | Initial design for planning | LKM | 06/11/2023 |
| B | Addition of doors, windows and cross section | LKM | 01/12/2023 |
| C | ... | JM | |

zestec
 renewable energy

| | |
|---------------|--------------------------|
| Project Name | Donald Russell - Kintore |
| Drawing Title | Proposed Elevations |
| Status | Rev B |
| Drawn LKM | Approved JM |
| Date | 01/12/2023 |
| Scale @ A3 | 1 : 400 |

