




South Elevation

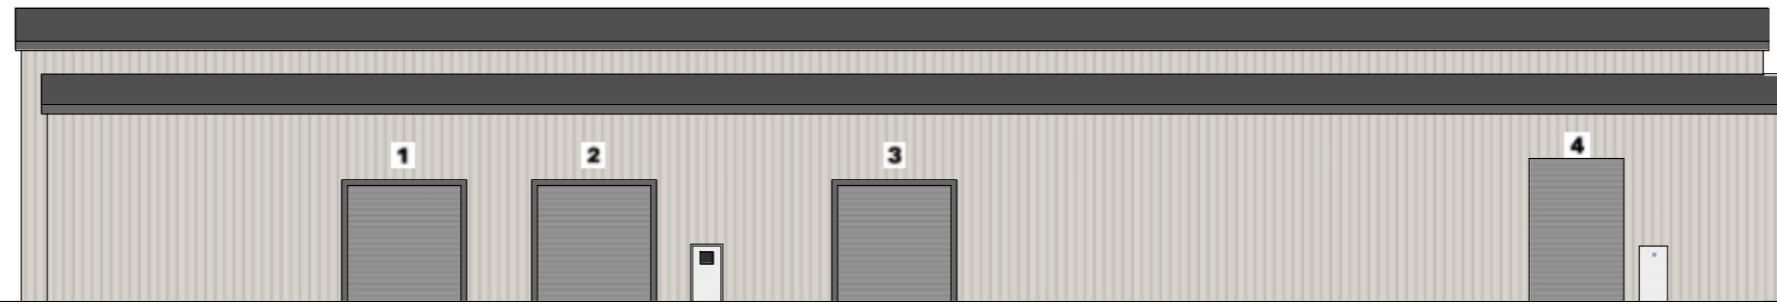


North Elevation

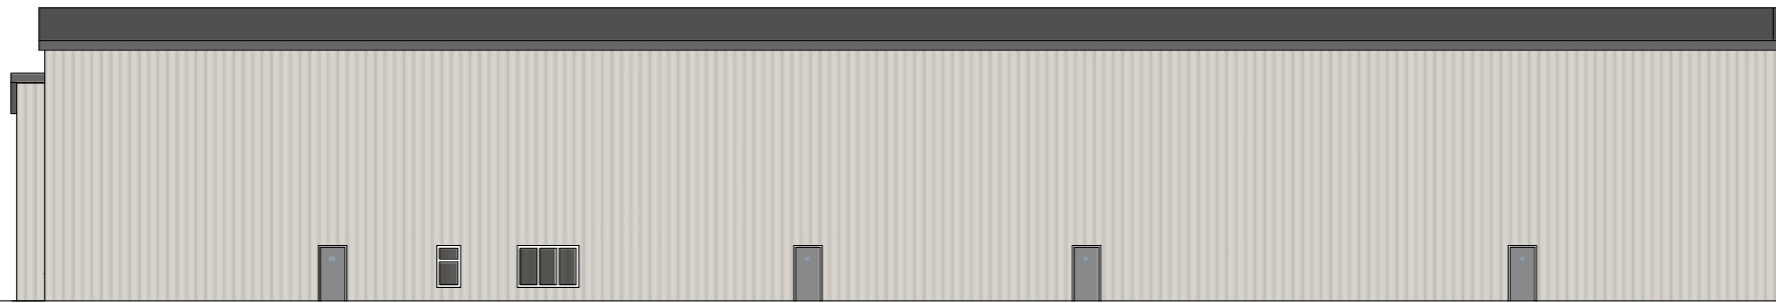

East Elevation

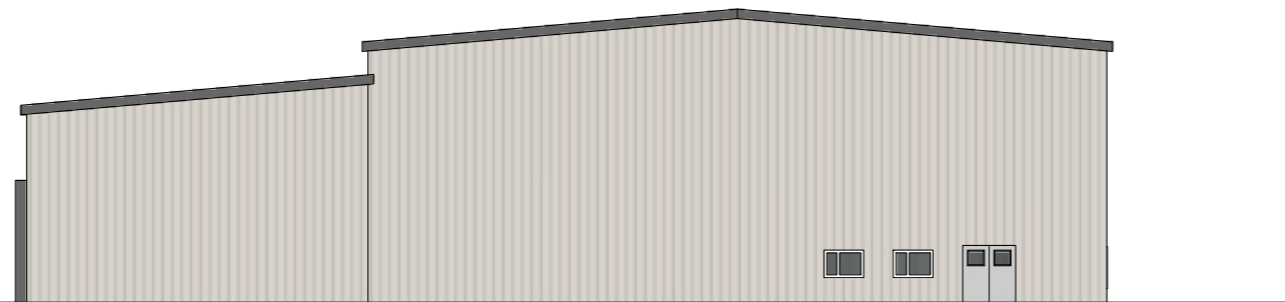

West Elevation

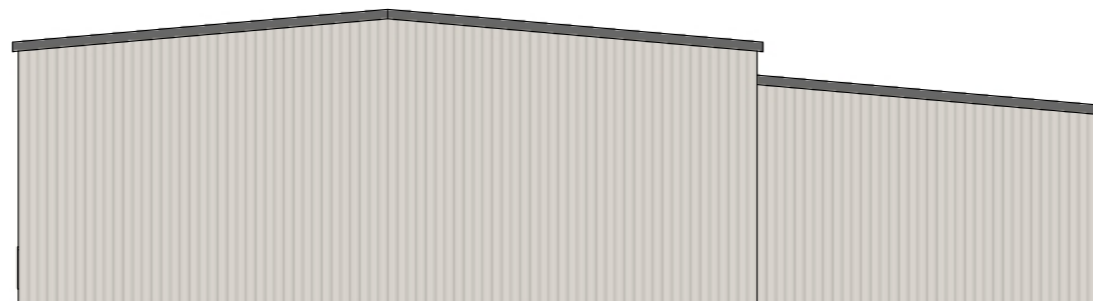

Rev:	Description:	By:	Date:
A	Initial design for planning	LKM	06/11/2023
B	Addition of doors and windows	LKM	01/12/2023
C	...	JM	

zestec
renewable energy

Project Name	Donald Russell - Kintore
Drawing Title	Existing Elevations
Status	Rev B
Drawn LKM	Approved JM
Date	01/12/2023

Scale @ A3 1 : 400
 0 10m 20m