


2011.0003.0000.01

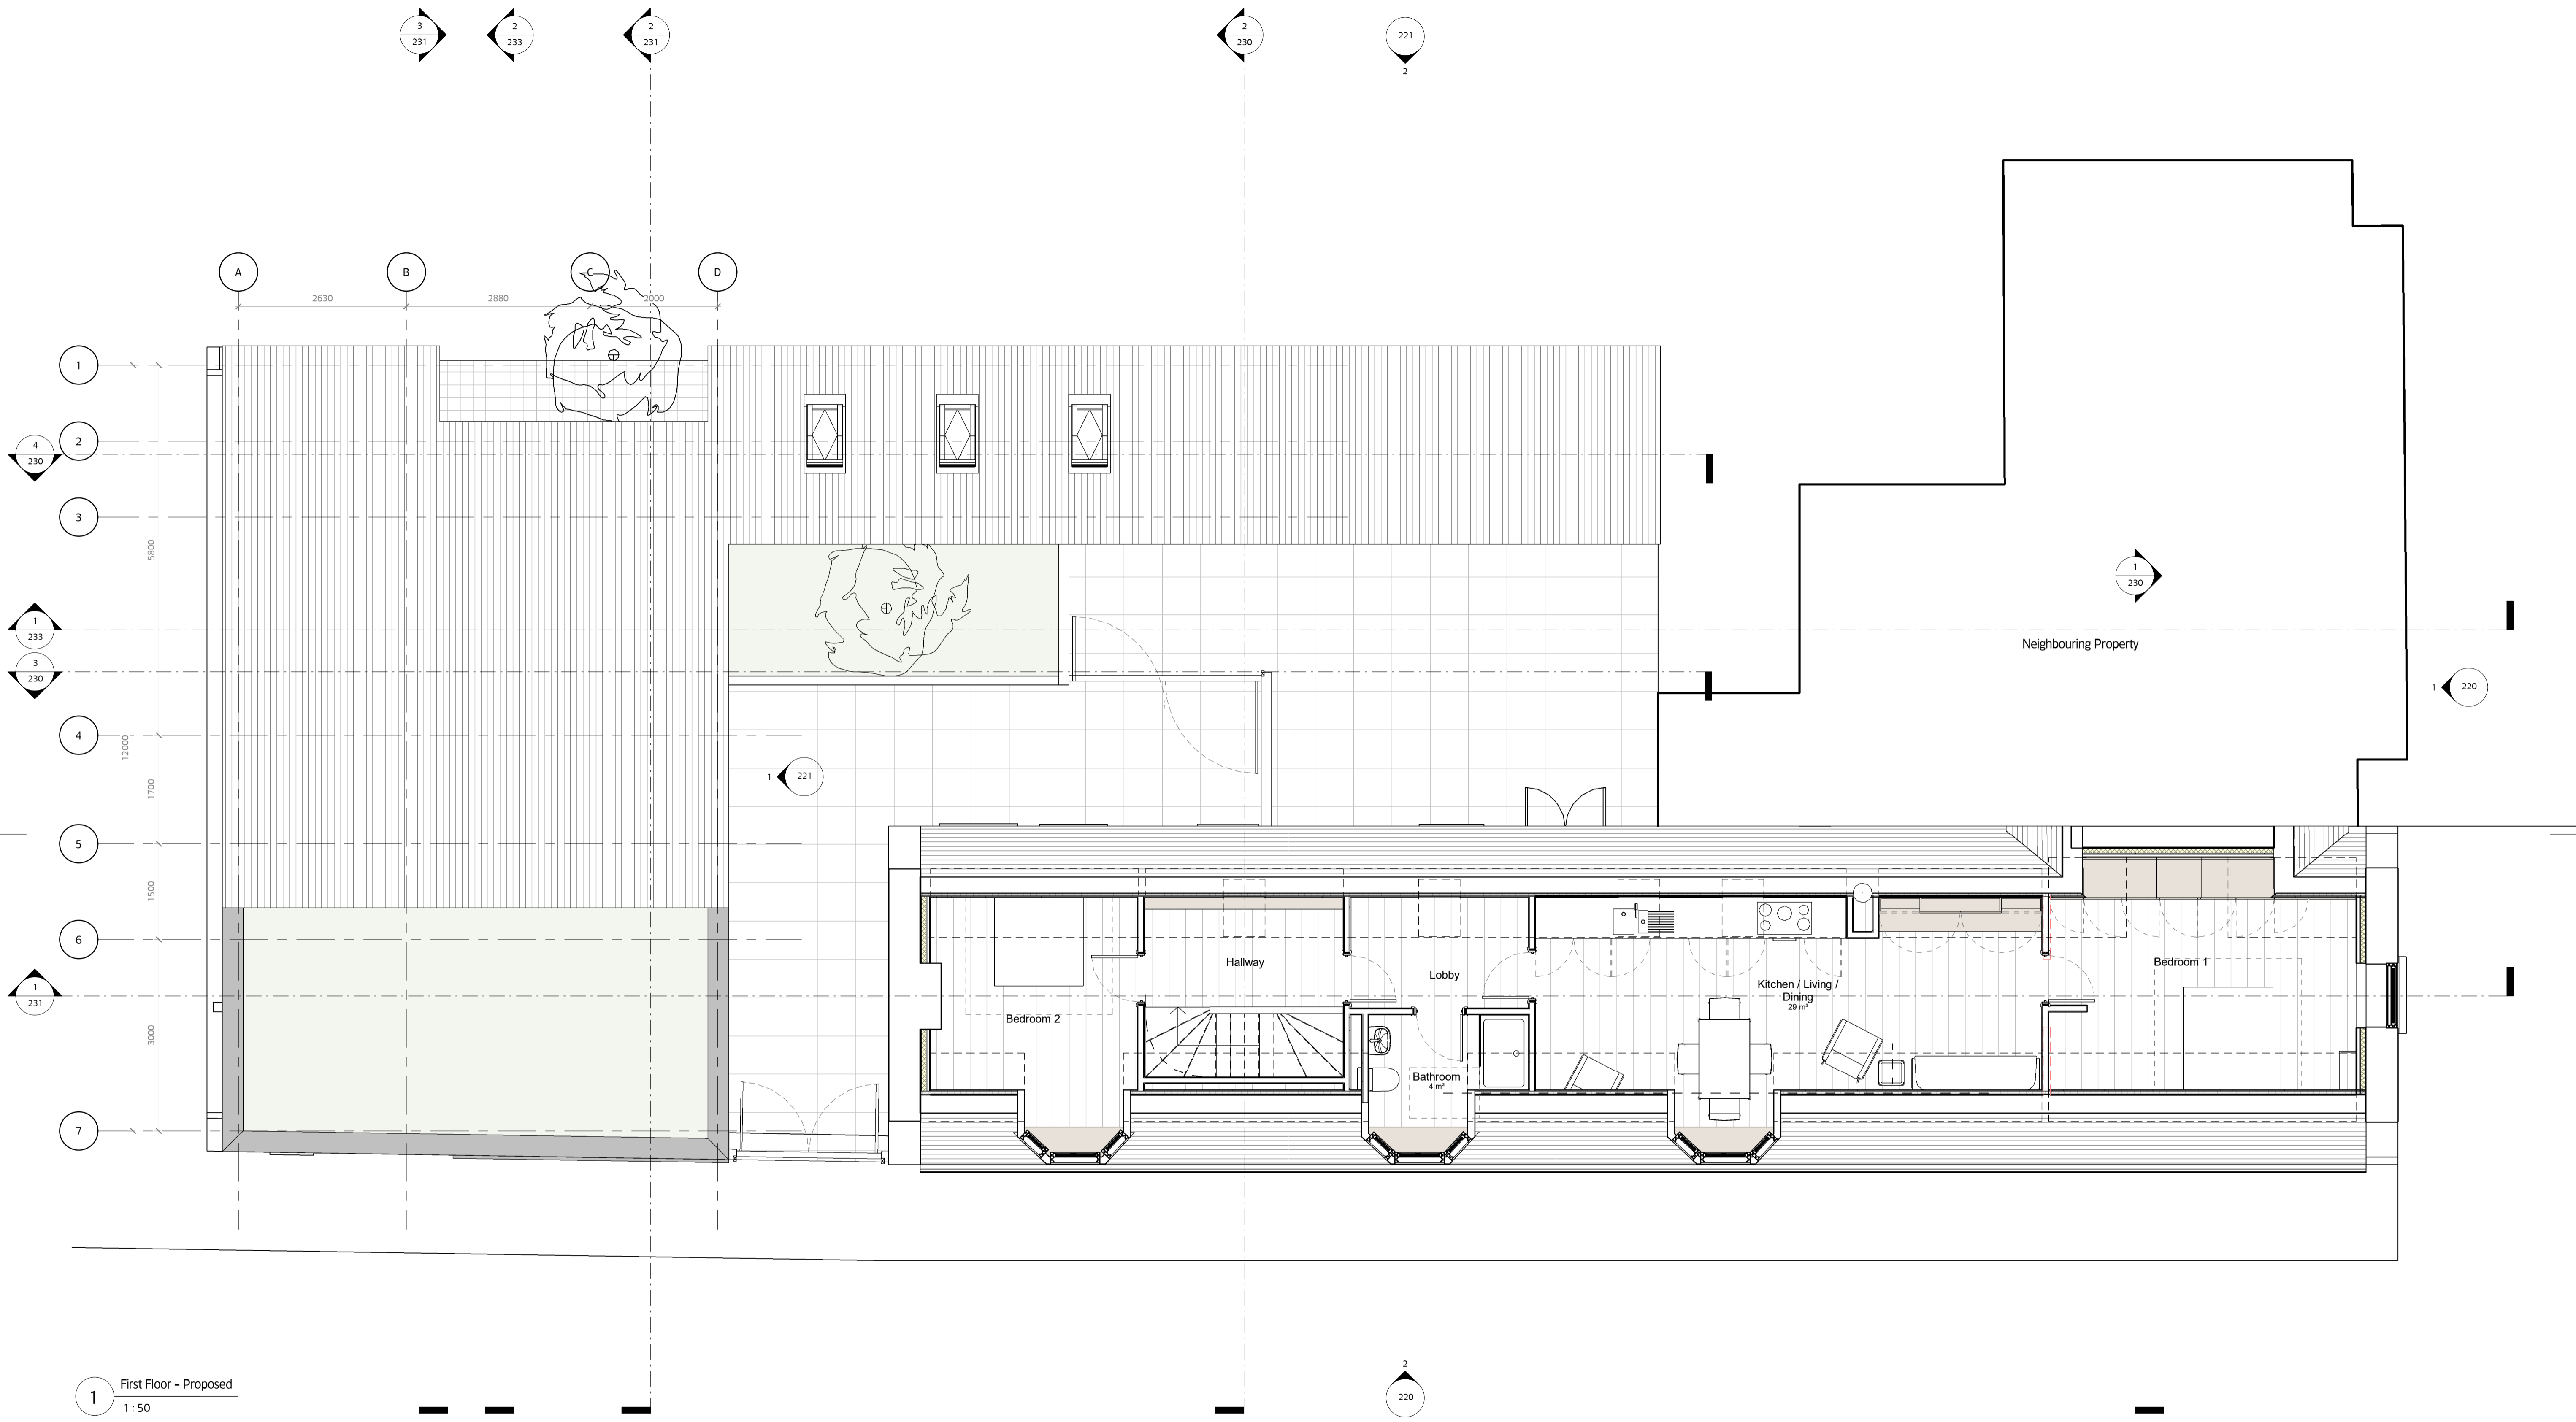

1 First Floor - Proposed
1:50

MOXON
LONDON
Great Western Studios, 65 Alfred Road, London W2 5EU
t 0207 034 0088 f 0207 034 0099

SCOTLAND
Quarry Studios, Craigmiles, Aberdeenshire AB35 5UL
t 01339 742047 f 0207 034 0099
info@moxonarchitects.com | www.moxonarchitects.com

| | | | |
|---------------|----------|----------------------------------|----------------|
| Project | | Dinniet Pizzeria & Accommodation | |
| Drawing Title | | First Floor Plan - Proposed | |
| Status | | Planning | |
| Drawn by | JK | Checked by | BPA |
| Project No | 763 | Scale | 1:50 |
| Date | 28/11/23 | Size | A1 (841x594mm) |
| Rev | 01 | Rev | 01 |