


2011.0203.0000.02

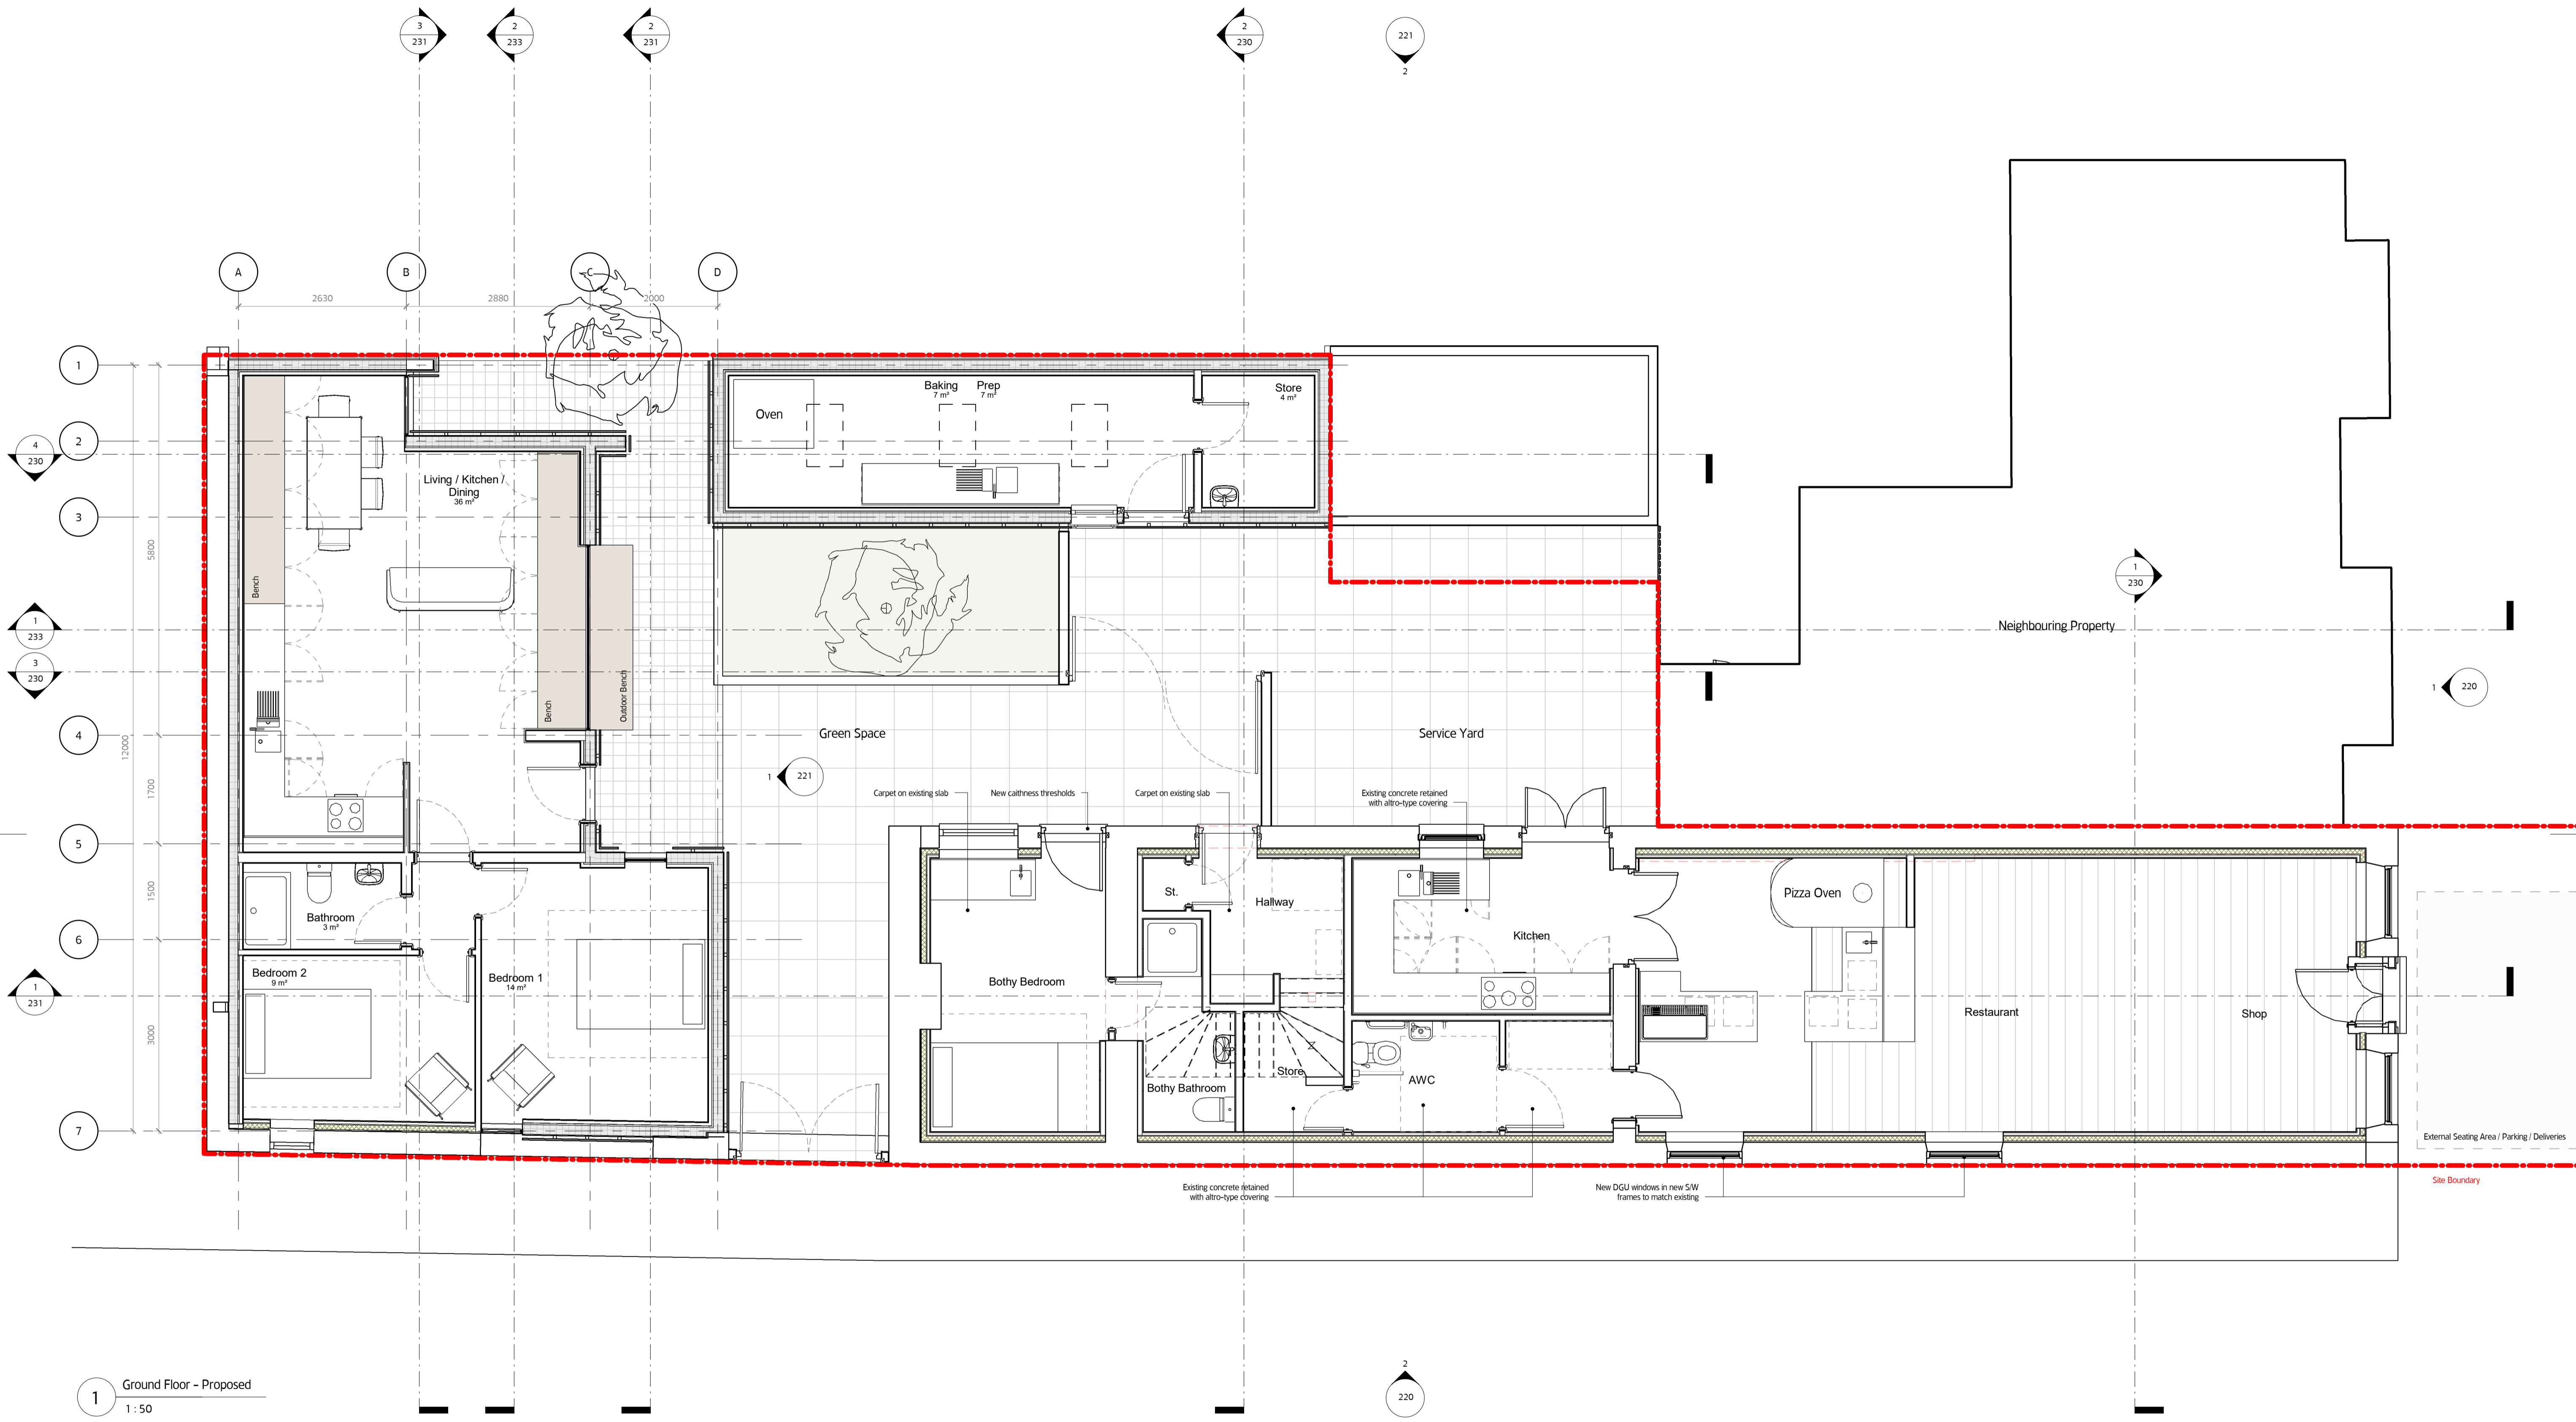

1 Ground Floor - Proposed
1:50

Key
Site Boundary

MOXON
LONDON
Great Western Studios, 65 Alfred Road, London W2 5EU
1 0207 034 0088 1 0207 034 0099
SCOTLAND
Quarry Studios, Craigh, Aberdeenshire AB35 5UL
1 01339 742047 1 0207 034 0099
info@moxonarchitects.com | www.moxonarchitects.com

Project: Dinnert Pizzeria & Accommodation		Date: 28/11/23	
Drawing Title: Ground Floor Plan - Proposed		Scale: 1:50	
Status: Planning	Drawn by: JK	Checked by: BPA	Size: A1 (841x594mm)
Project No: 763	REV: 01	DATE: 28/11/23	DESCRIPTION: Planning
Drawing No: 200	REV: 01	DATE: 28/11/23	DESCRIPTION: Planning