



1 Proposed 00 Floor Level
1:100

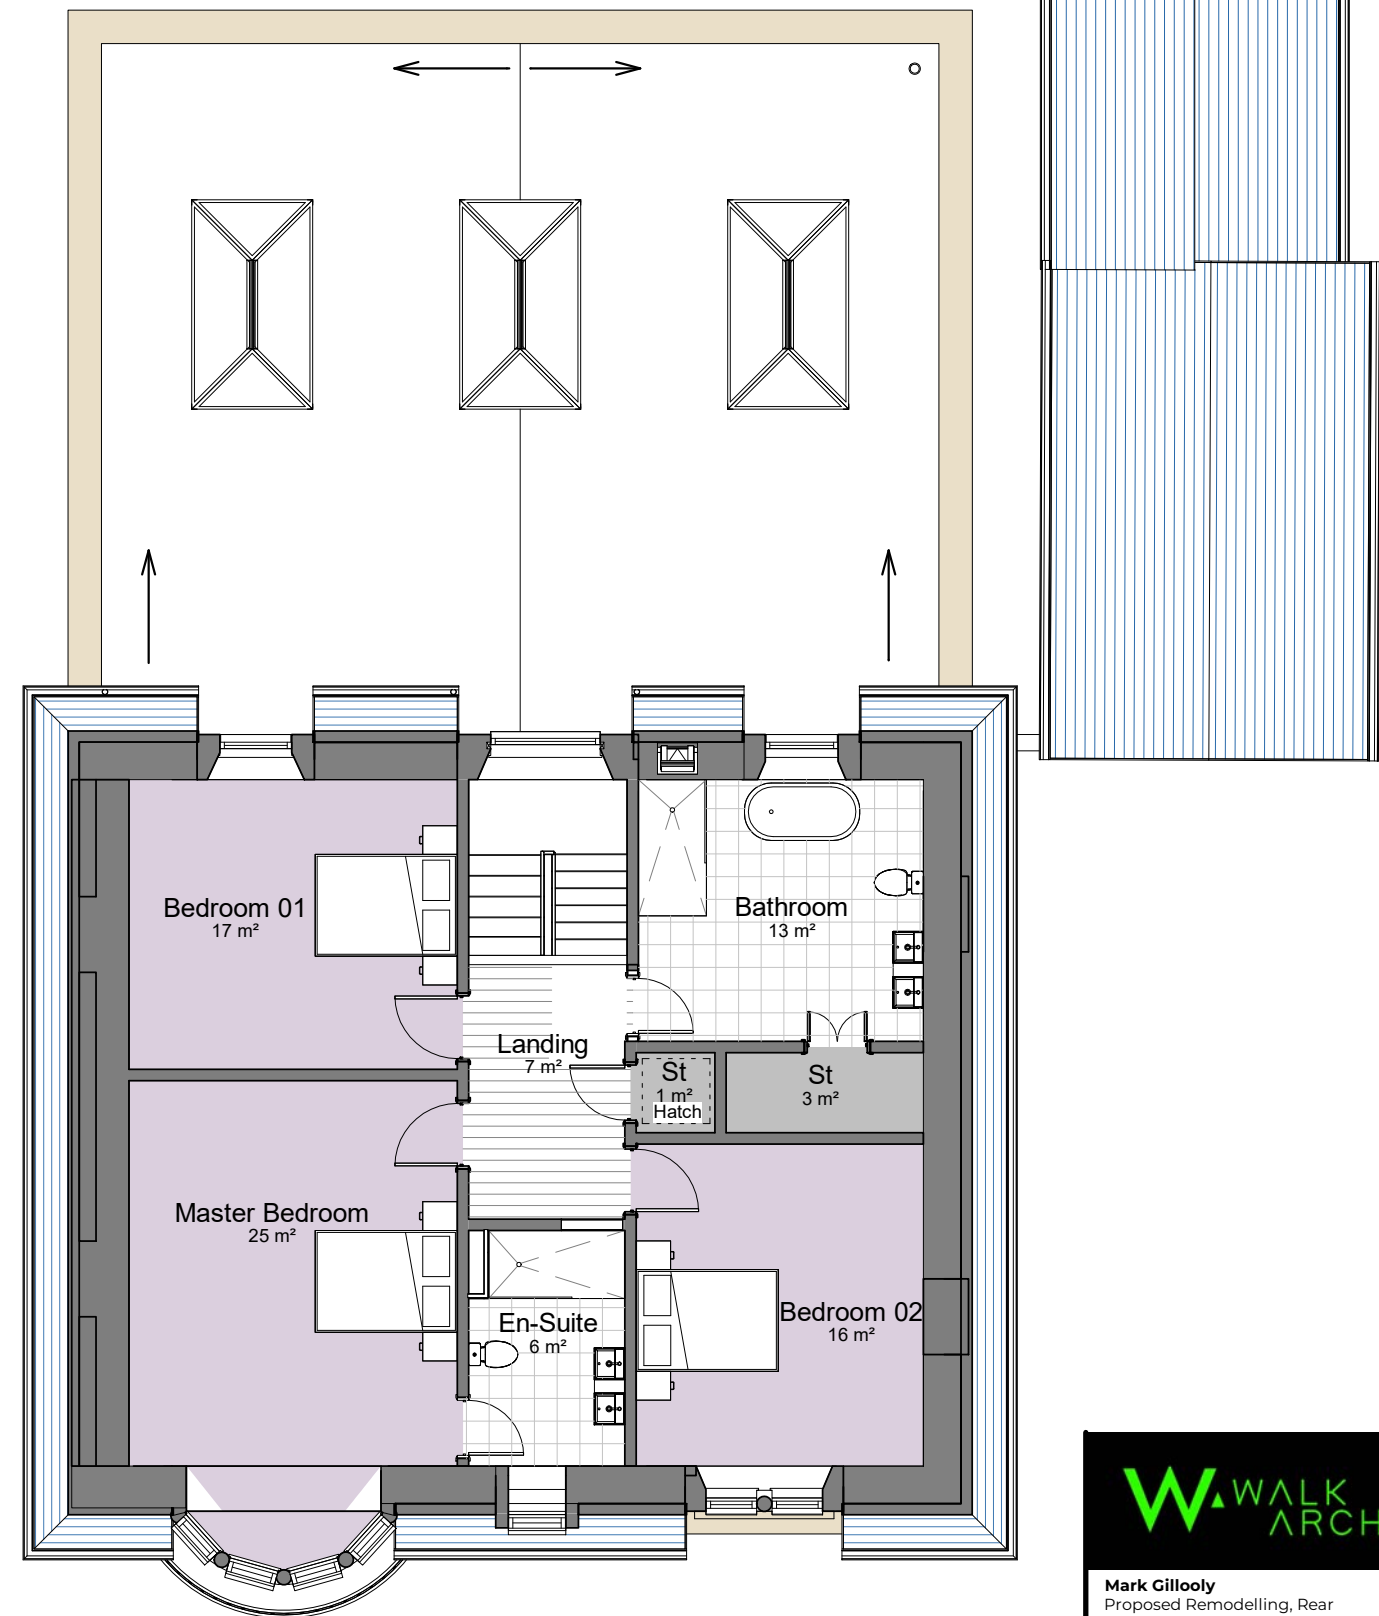

2 Proposed 01 Floor Level
1:100

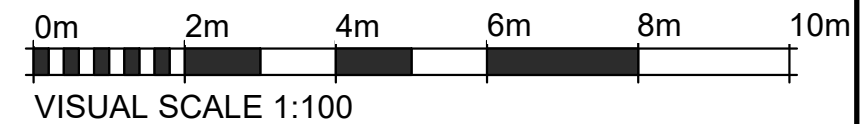

Mark Gillooly
Proposed Remodelling, Rear
Extension To Dwelling & Outbuilding
at 54 Victoria Place, Airdrie, ML6 9BY
Proposed Floor Plans
Drawing No: AL005
Scale (A3): 1:100
All sizes, dimensions and heights are
to scale stated on sheet scale bar(s).

WALK ARCH
Architectural Consultant
07533 331 933 // Info@walkarch.co.uk
www.walkarch.co.uk