



Scale 1:100

Scale 1:100

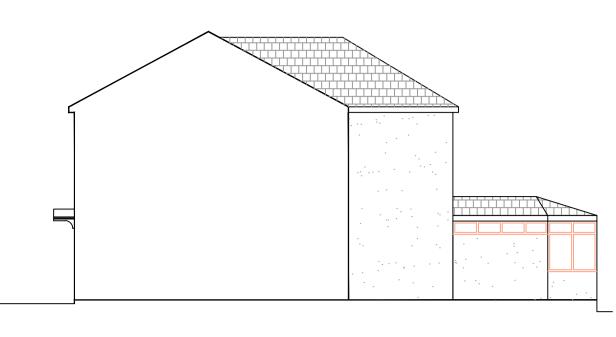


Existing West Elevation Existing North Elevation Scale 1:100 Scale 1:100



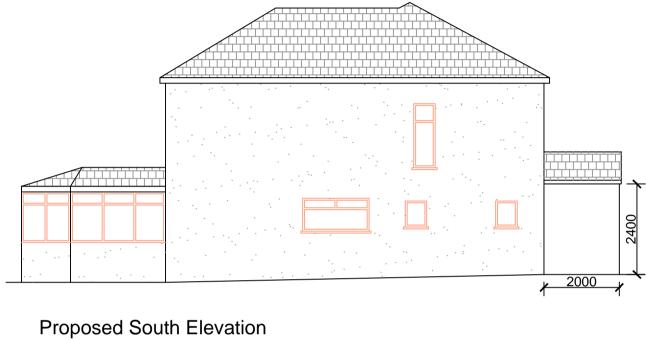




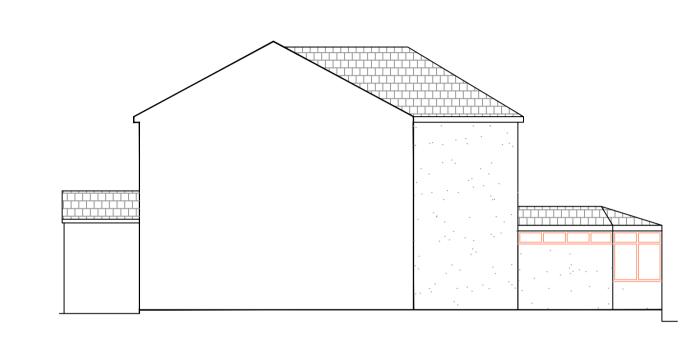

Proposed West Elevation Scale 1:100

Proposed North Elevation Scale 1:100

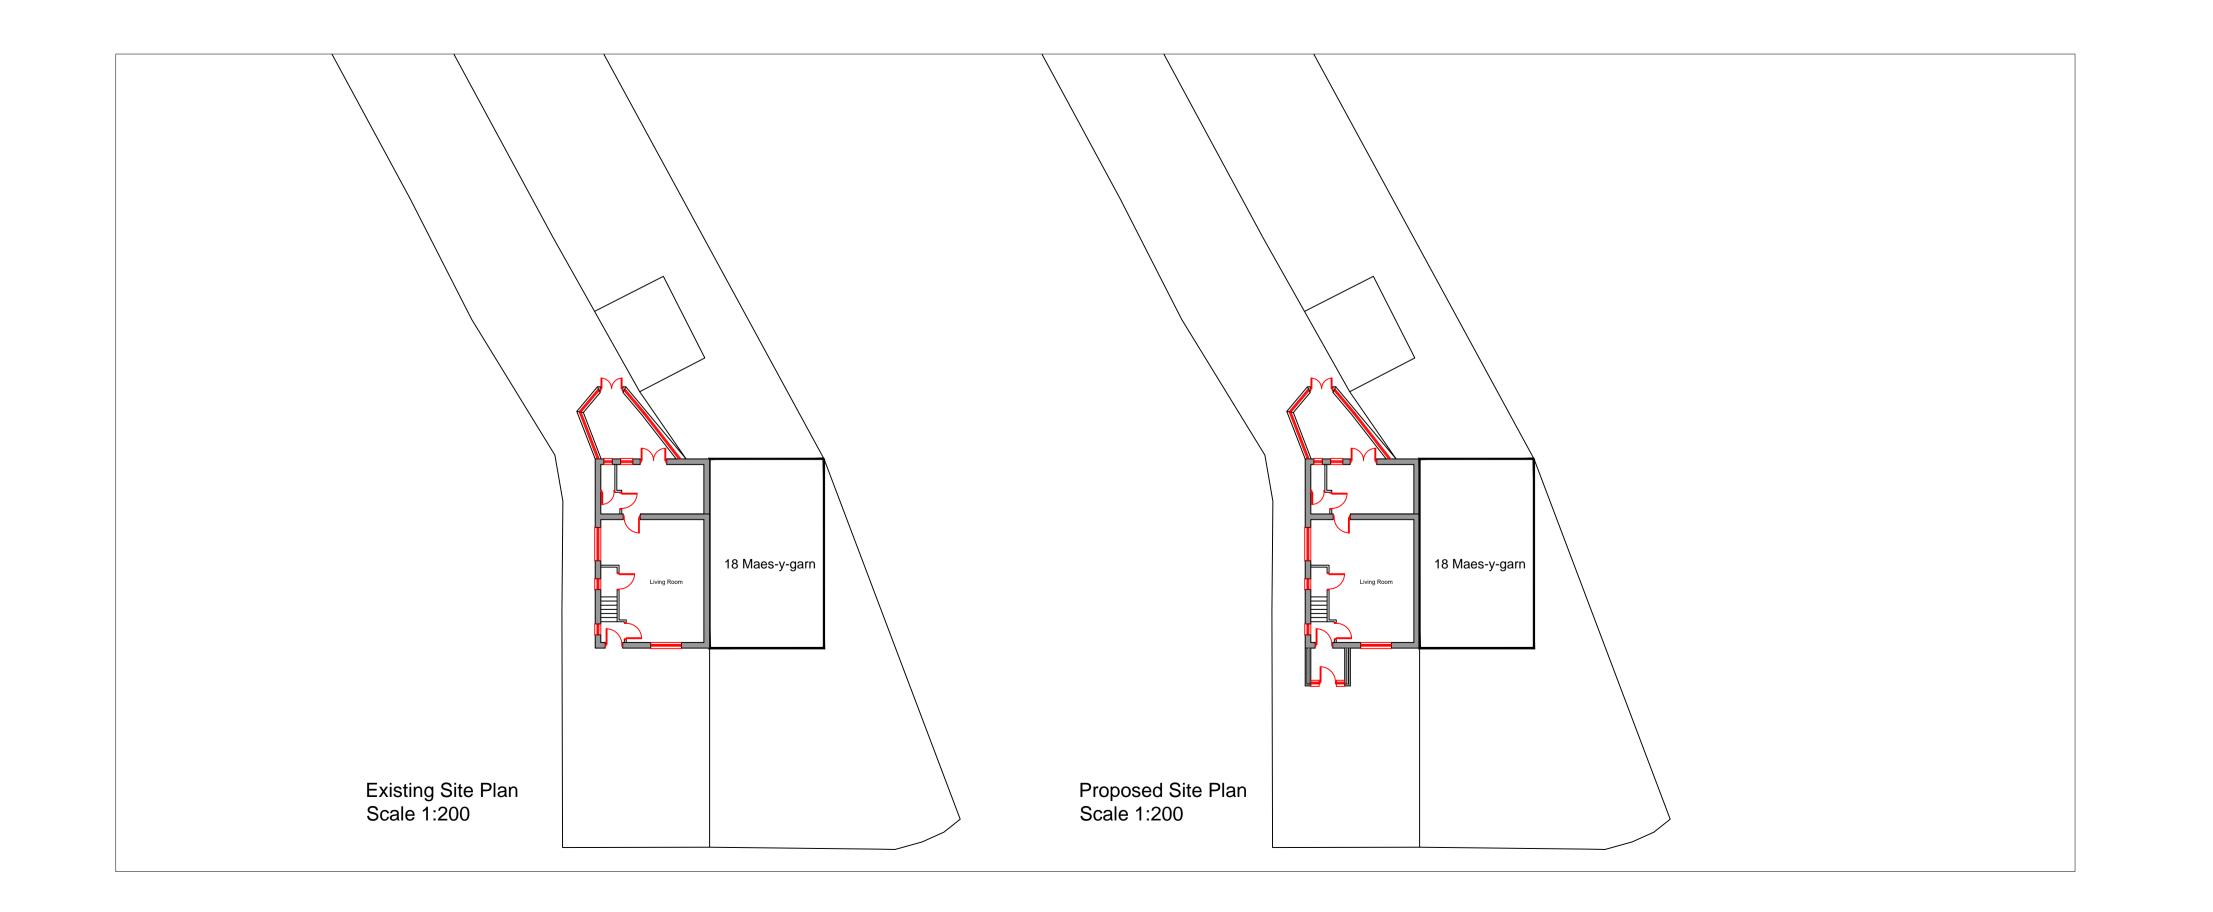

Aesthetic Notes

uPVC

Existing Building Walls - Smooth render finish Roof - hipped roof with concrete tile. Eaves, gutters, rwp and soffits - White pvc Windows & Doors - Double Glazed white

Proposed Porch Extension Walls - Smooth render finish Colour - TBC Roof - Pitched roof fitted with concrete tiles to match existing

Eaves, gutters, rwp and soffits - White pvc Windows & Doors - Double Glazed white

Notes: All dimensions must be checked on site and not scaled from this drawing.

This drawing has been prepared for planning purposes only.

Planning Application Proposed single storey front porch extension

Applicant: Mr & Mrs Tudor

Address:

19 Maes-y-Garn, Oakdale

Date: Nov 2023

Scale: As Shown

dwg no: 2023-001 - MaesG

Rev: