


Existing Ground Floor Plan
1:100
All dimensions to be checked on site

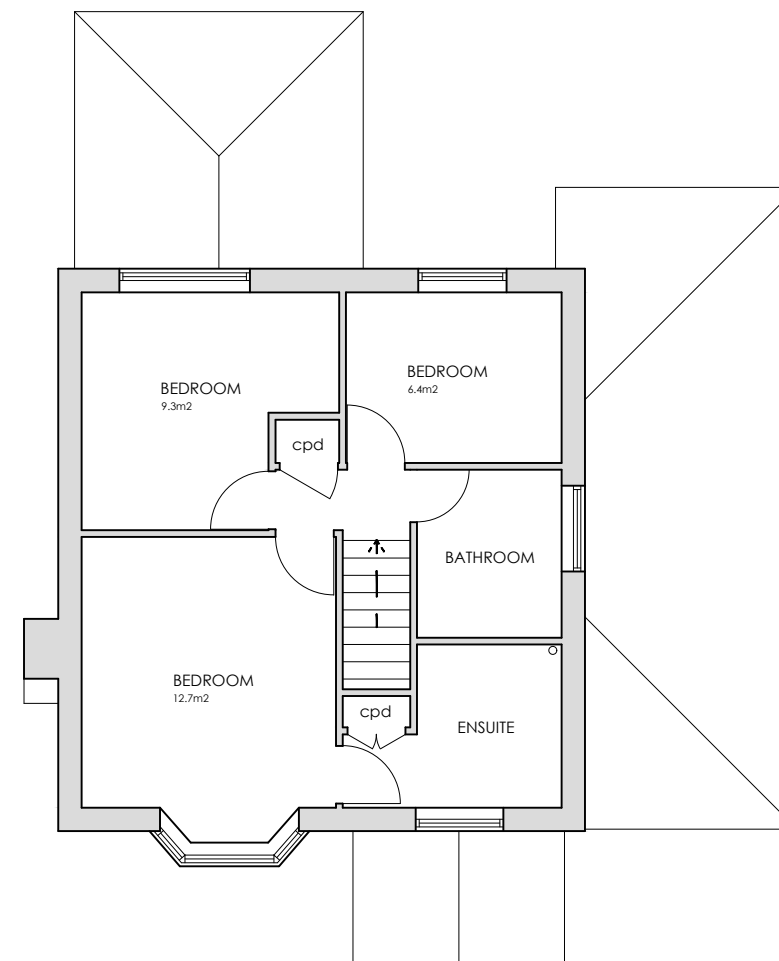

Existing First Floor Plan
1:100
All dimensions to be checked on site

ALL DIMENSIONS TO BE CHECKED ON SITE



Party Wall Etc Act 1996
The works indicated on these drawings may be within the provisions of the Act. It is the building owner's responsibility to serve the requisite notice(s) to adjoining owners and otherwise comply with the Act.

Responsibility is not accepted for errors made by others scaling from this drawing. All discrepancies should be reported to Western Building Consultants

Copyright: 2018 Western Building Consultants. This document and the design are the copyright of Western Building Consultants. This drawing is not to be used or copied without written authorised consent



Drawing:
Existing Plans

Project:
19 Rudry Close,
Cardiff,
CF83 3EU

Scale: 1:100 @ A3 Job No : 1230149

www.westernbuildingconsultants.co.uk

Drawn By: JHB Date :29/11/23



Western House
2 Rush Hill, Bath
BA2 2QH

01225 789 307

enquiries@westernbuildingconsultants.co.uk

Drawing No. : (3)001 Revision : -