


EXISTING SITE PLAN 1:1250




PROPOSED BLOCK PLAN 1:500

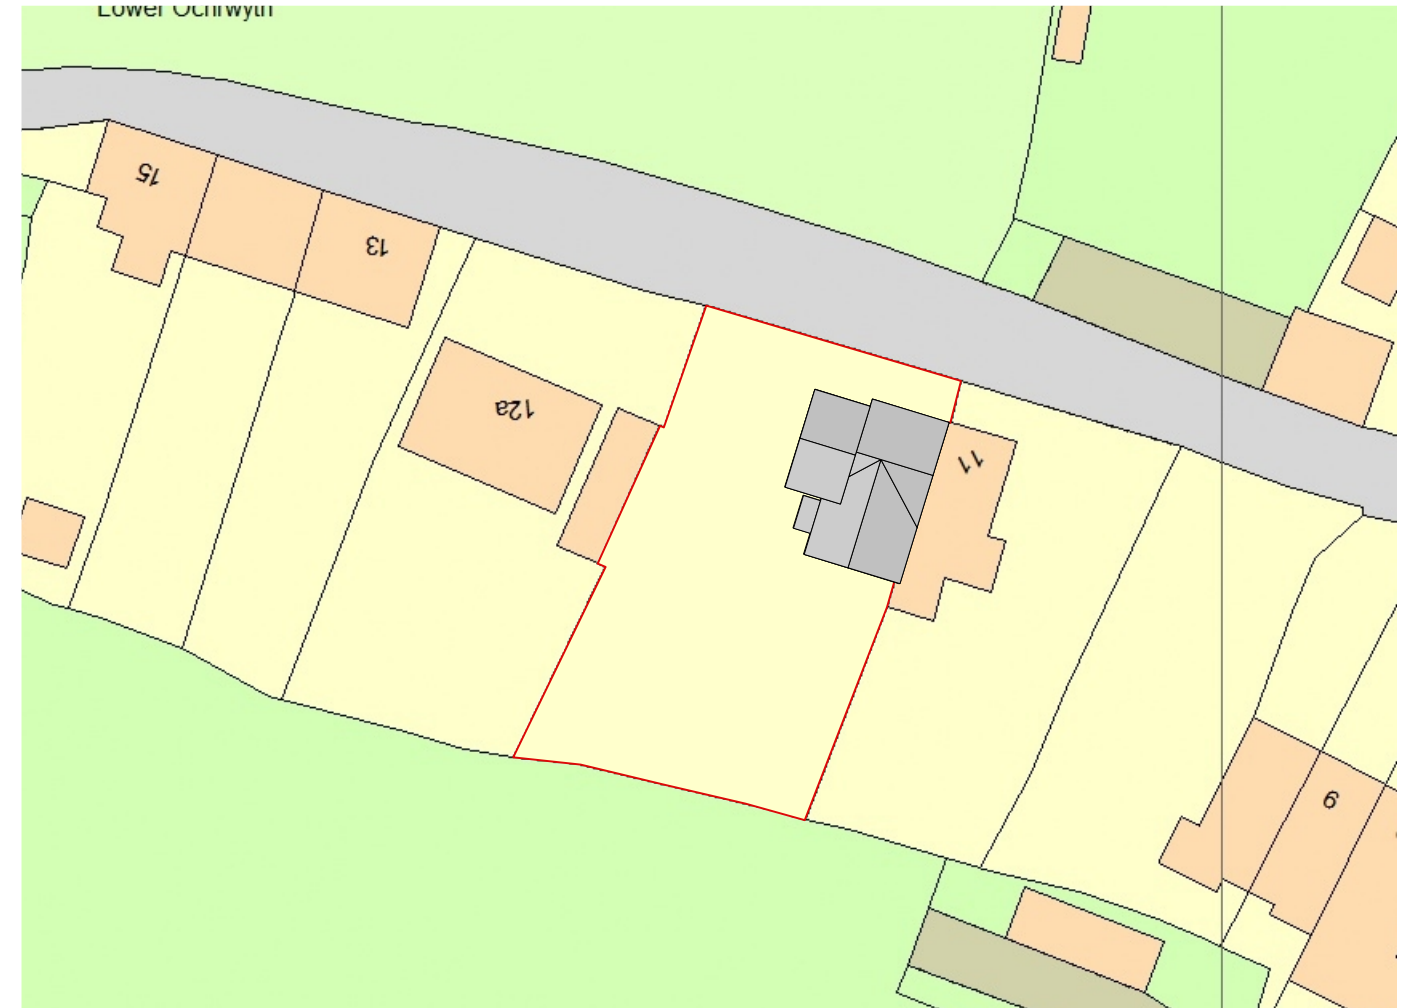

North



Scale bar 1:500 @ A3

 

Scale bar 1:1250 @ A3

Skerryvore Designs Ltd
skerryvoredesigns.co.uk

Phone **01633 897922**
Mobile **07816 934352**
contact@skerryvoredesigns.co.uk

JOB
TITLE 12 Lower Ocherwyth
NP11 6EN

DRAWING
TITLE Planning:
Proposed block plan
& existing elevation

DRAWING No. SD879 P 00

SCALE 1:1250 & 1:500 @ A3

DATE NOV 2023