


SOUTH ELEVATION




NORTH ELEVATION


ALL REPLACEMENT WINDOWS & DOORS TO BE SUPPLIED & INSTALLED BY FENSA REGISTERED SUBCONTRACTOR

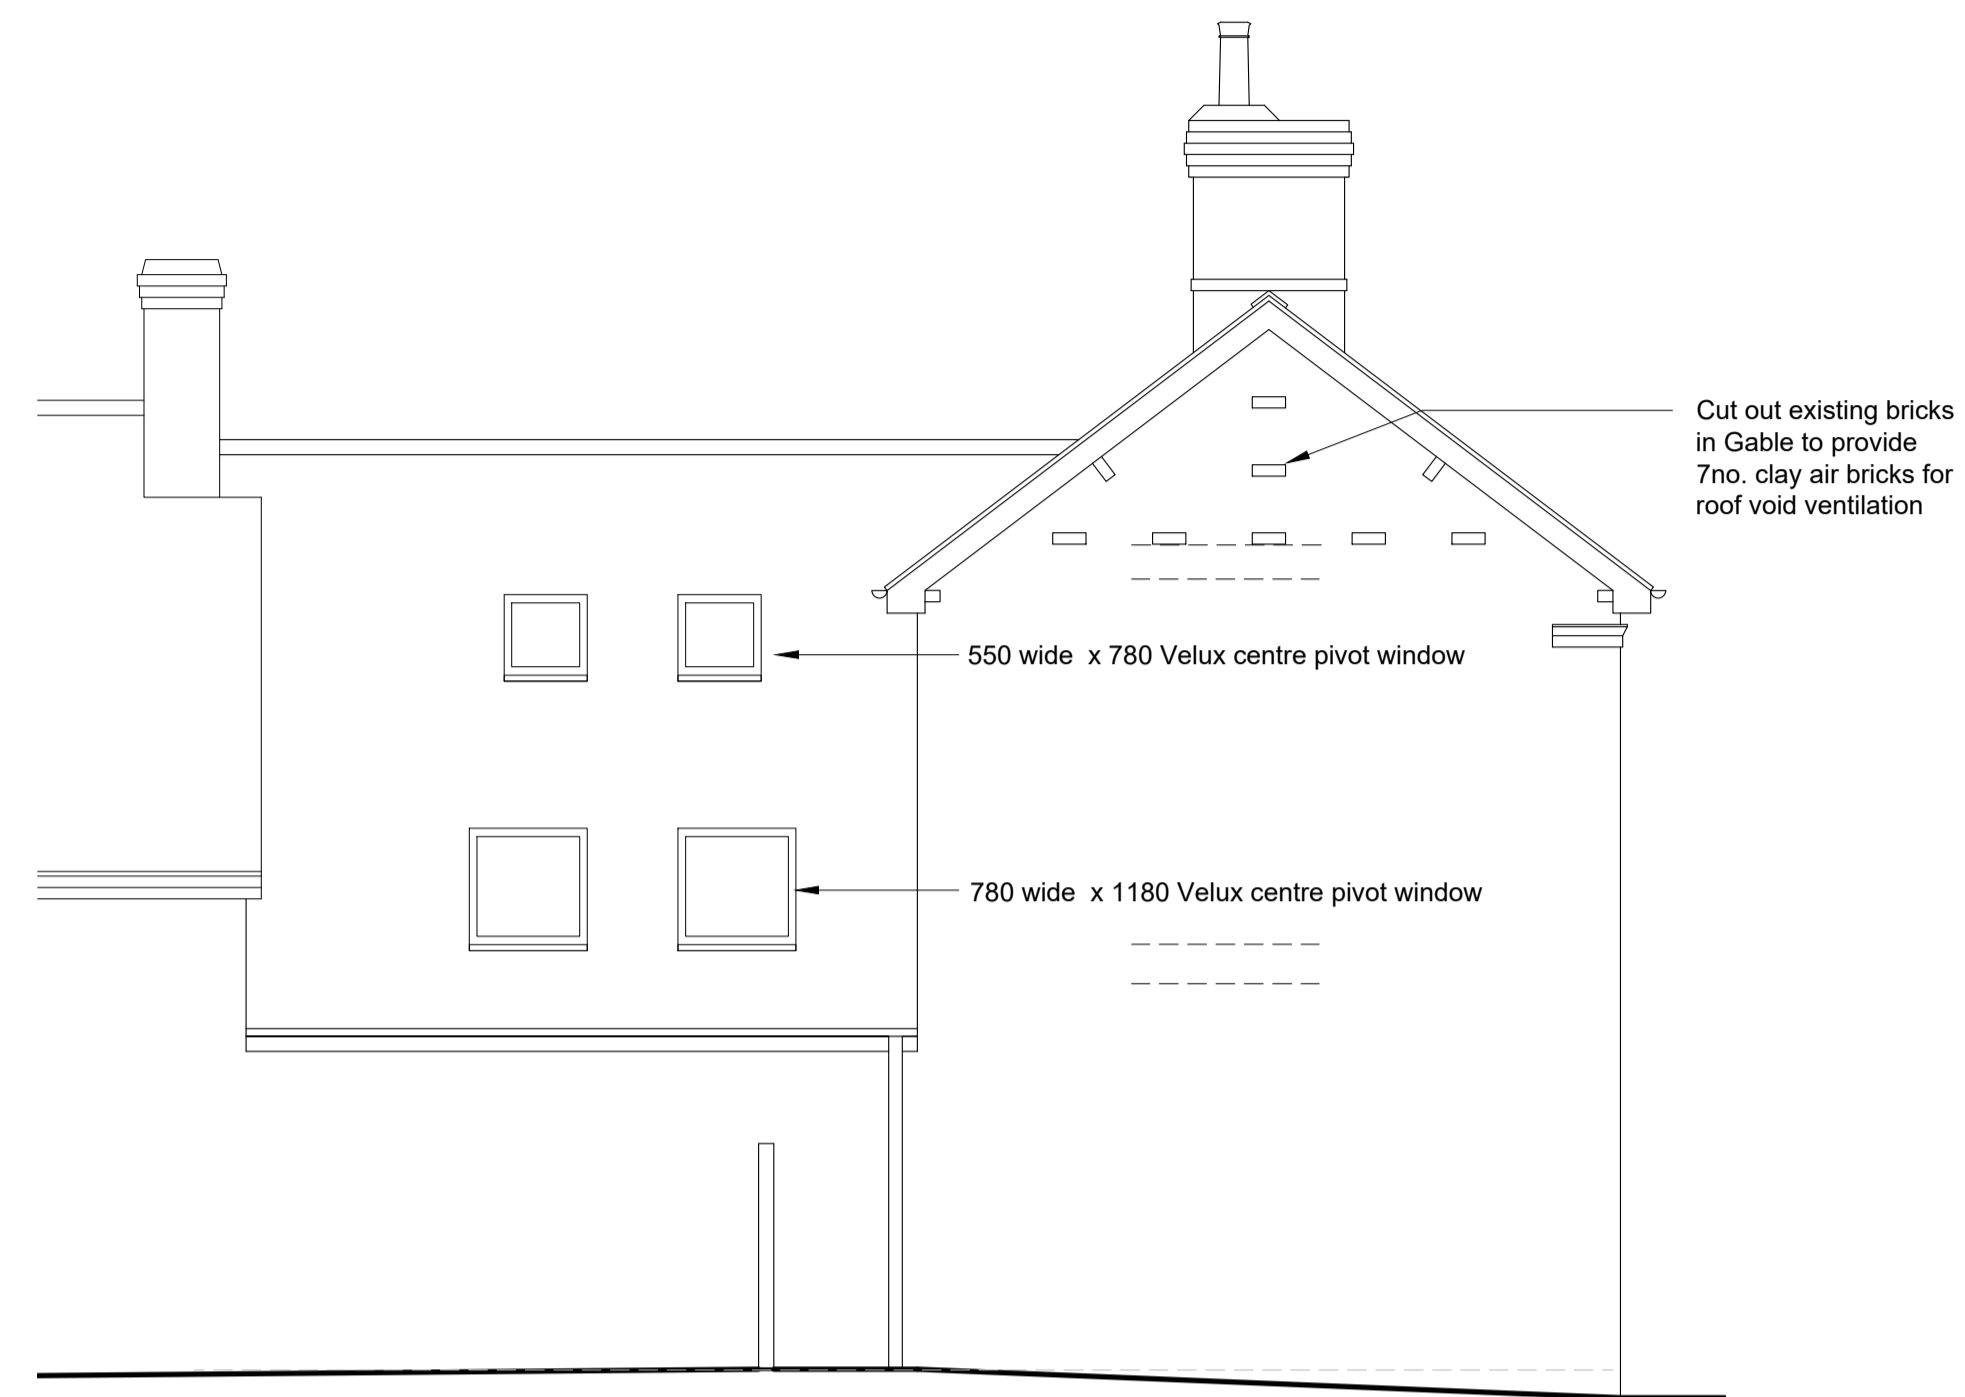

WEST ELEVATION

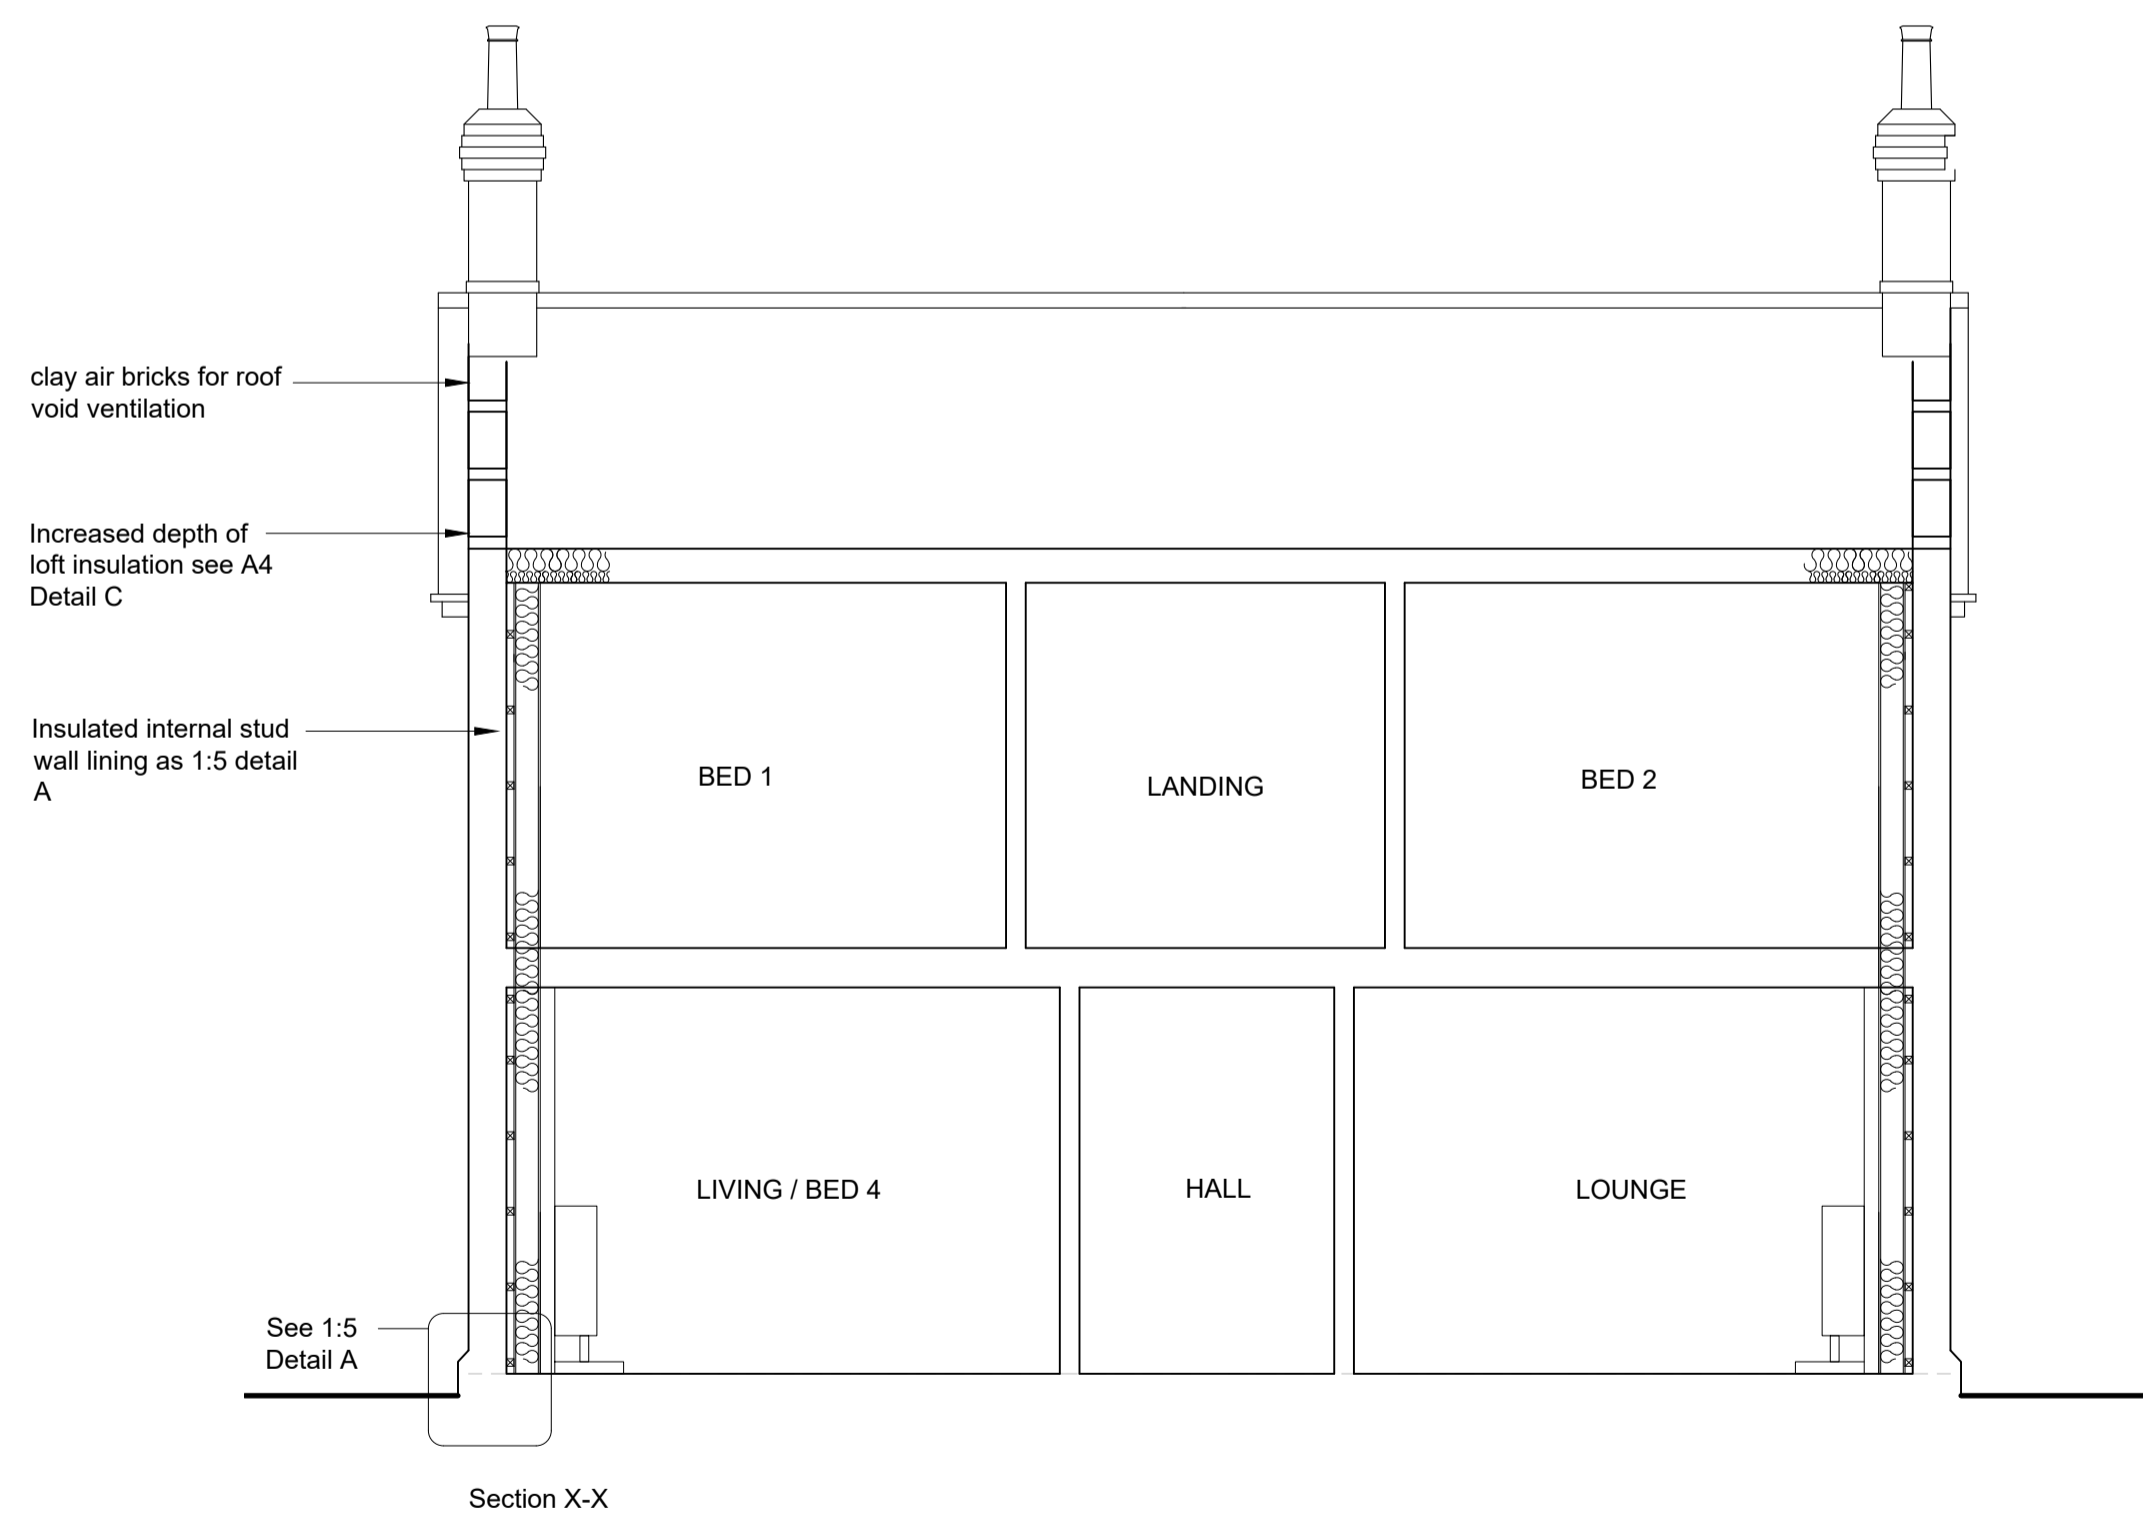

Section X-X

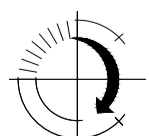	David Cousans Chartered Architect 62 High Street, Bassingbourn, Royston. SG8 5LF Tel (01763) 249738 dc@davidcousans.co.uk	
	ALTERATIONS AND EXTENSION TO 90 NORTH END BASSINGBOURN	Drawing : PROPOSED ELEVATIONS & Section X-X
Scale : 1:50	Date : March 2023	Drwg No . 551 / 04