



**FLOOR PLAN**  
Scale 1:100

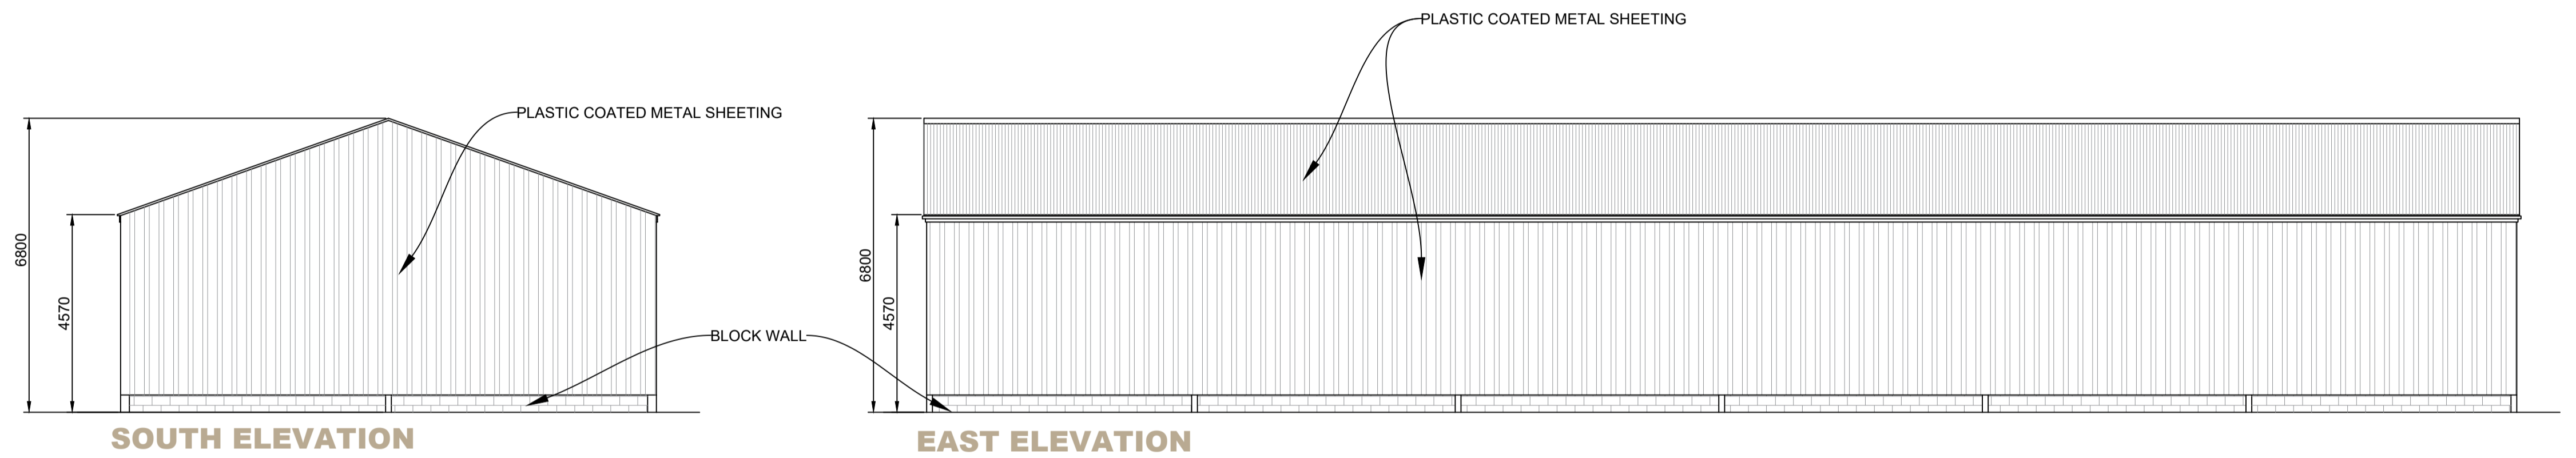


**SOUTH ELEVATION**

**EAST ELEVATION**

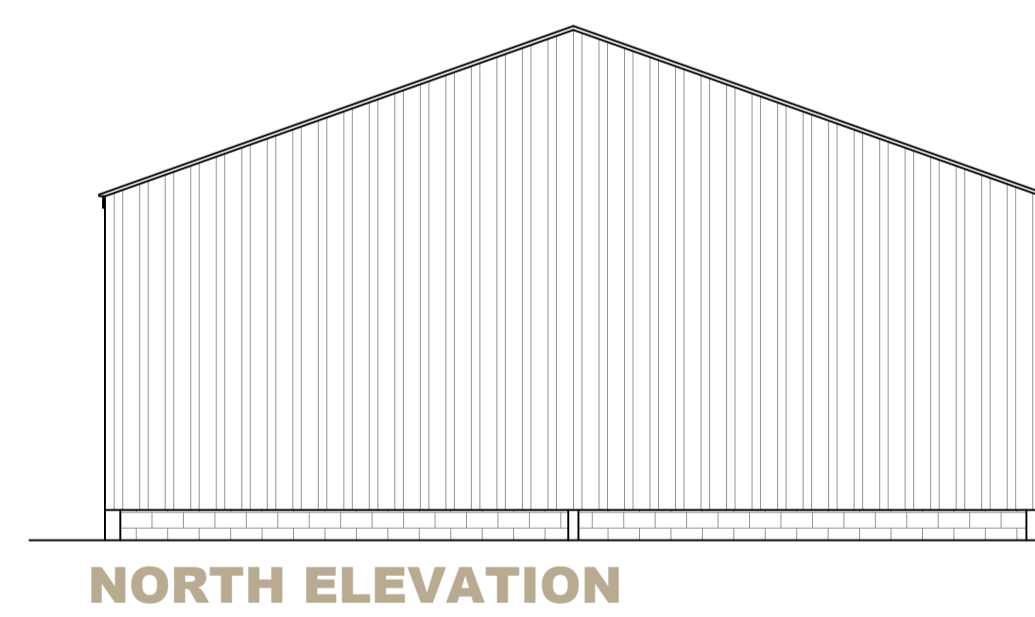

**NORTH ELEVATION**

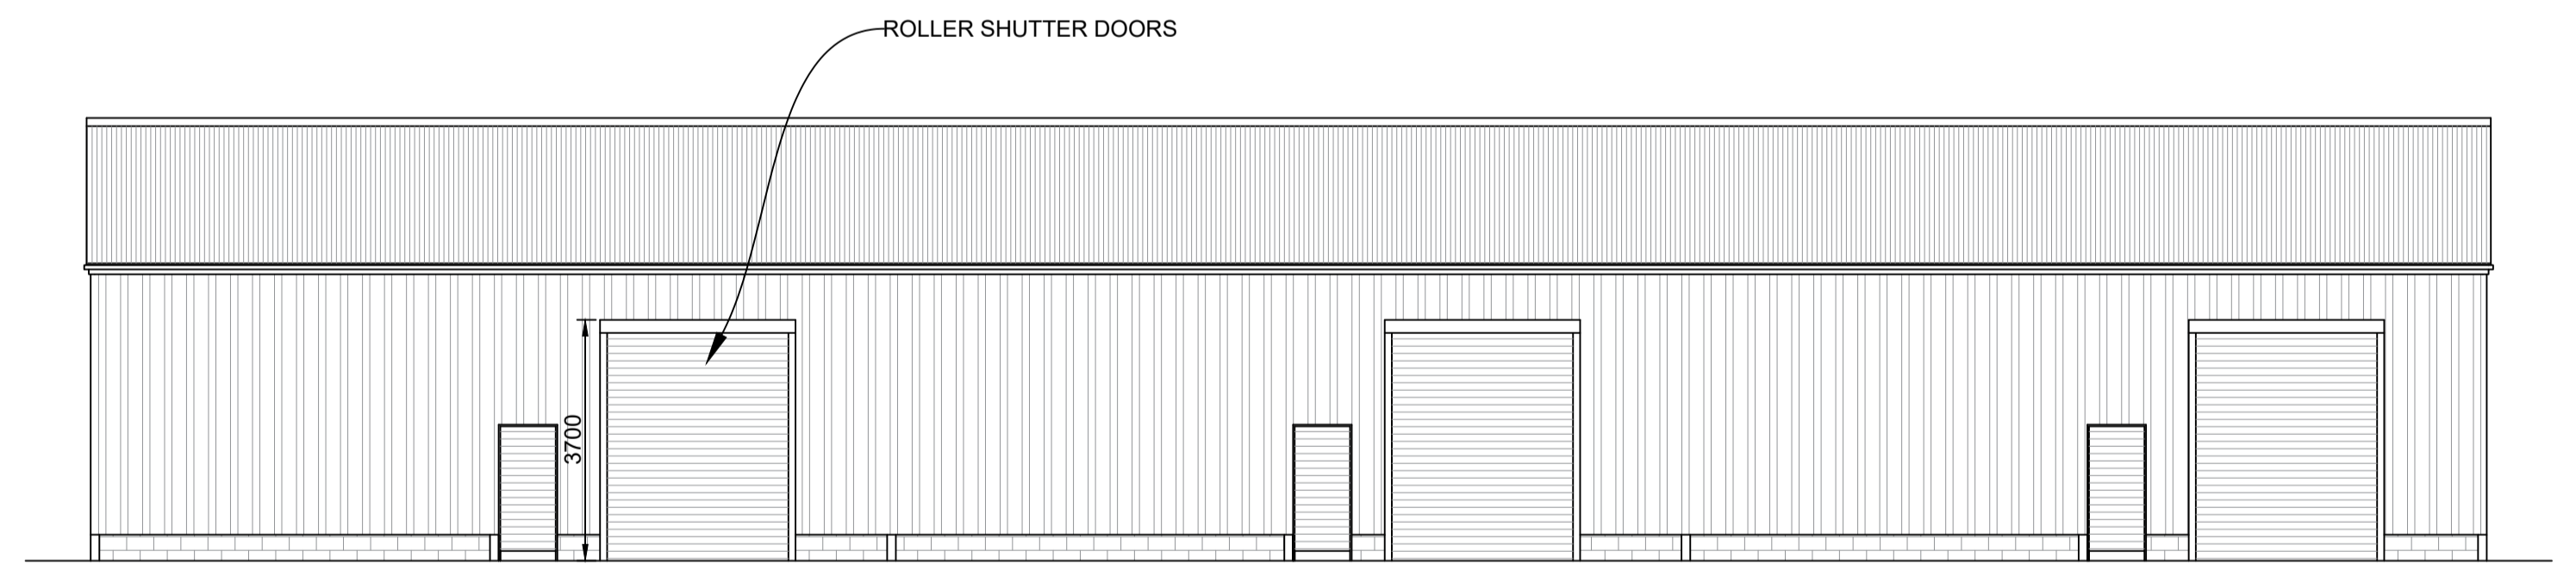


**WEST ELEVATION**

**ELEVATIONS**  
Scale 1:100

NOTES:

1. Use written dimensions only. All dimensions to be checked on site and any discrepancies reported to ACORUS immediately. If in doubt ask.
2. Where relevant, significant hazards have been identified on the drawing. Hazards which should be obvious to a competent contractor or unforeseeable have not been identified.
3. This drawing is confidential and remains the exclusive property of ACORUS.

© ACORUS Rural Property Services Ltd.

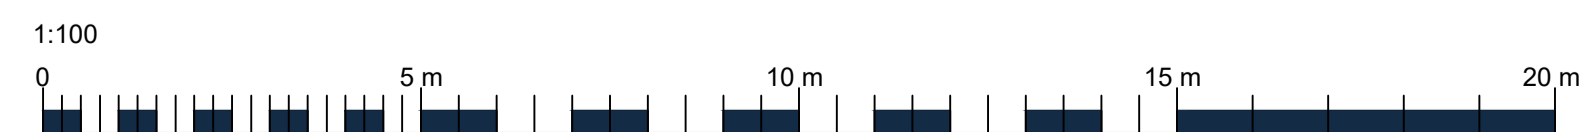

Rev	Date	Description	Dwn	Chk
		Amendment	Drawn	Checked

PROJECT  
SAWARD  
COLESEED BUSINESS COMPLEX  
PE15 0DJ

TITLE  
PROPOSED REPLACEMENT BUILDING  
PROPOSED PLAN AND ELEVATIONS

SCALE DATE DRAWN BY CHECKED BY  
AS SHOWN @A1 08/23 CF BB

JOB NO. DRAWING NO. REVISION  
SCB/BB23/01 100\_03

