


©Crown Copyright and database rights 2023 OS Licence no. 100041041


LOCATION PLAN
Scale 1:1250

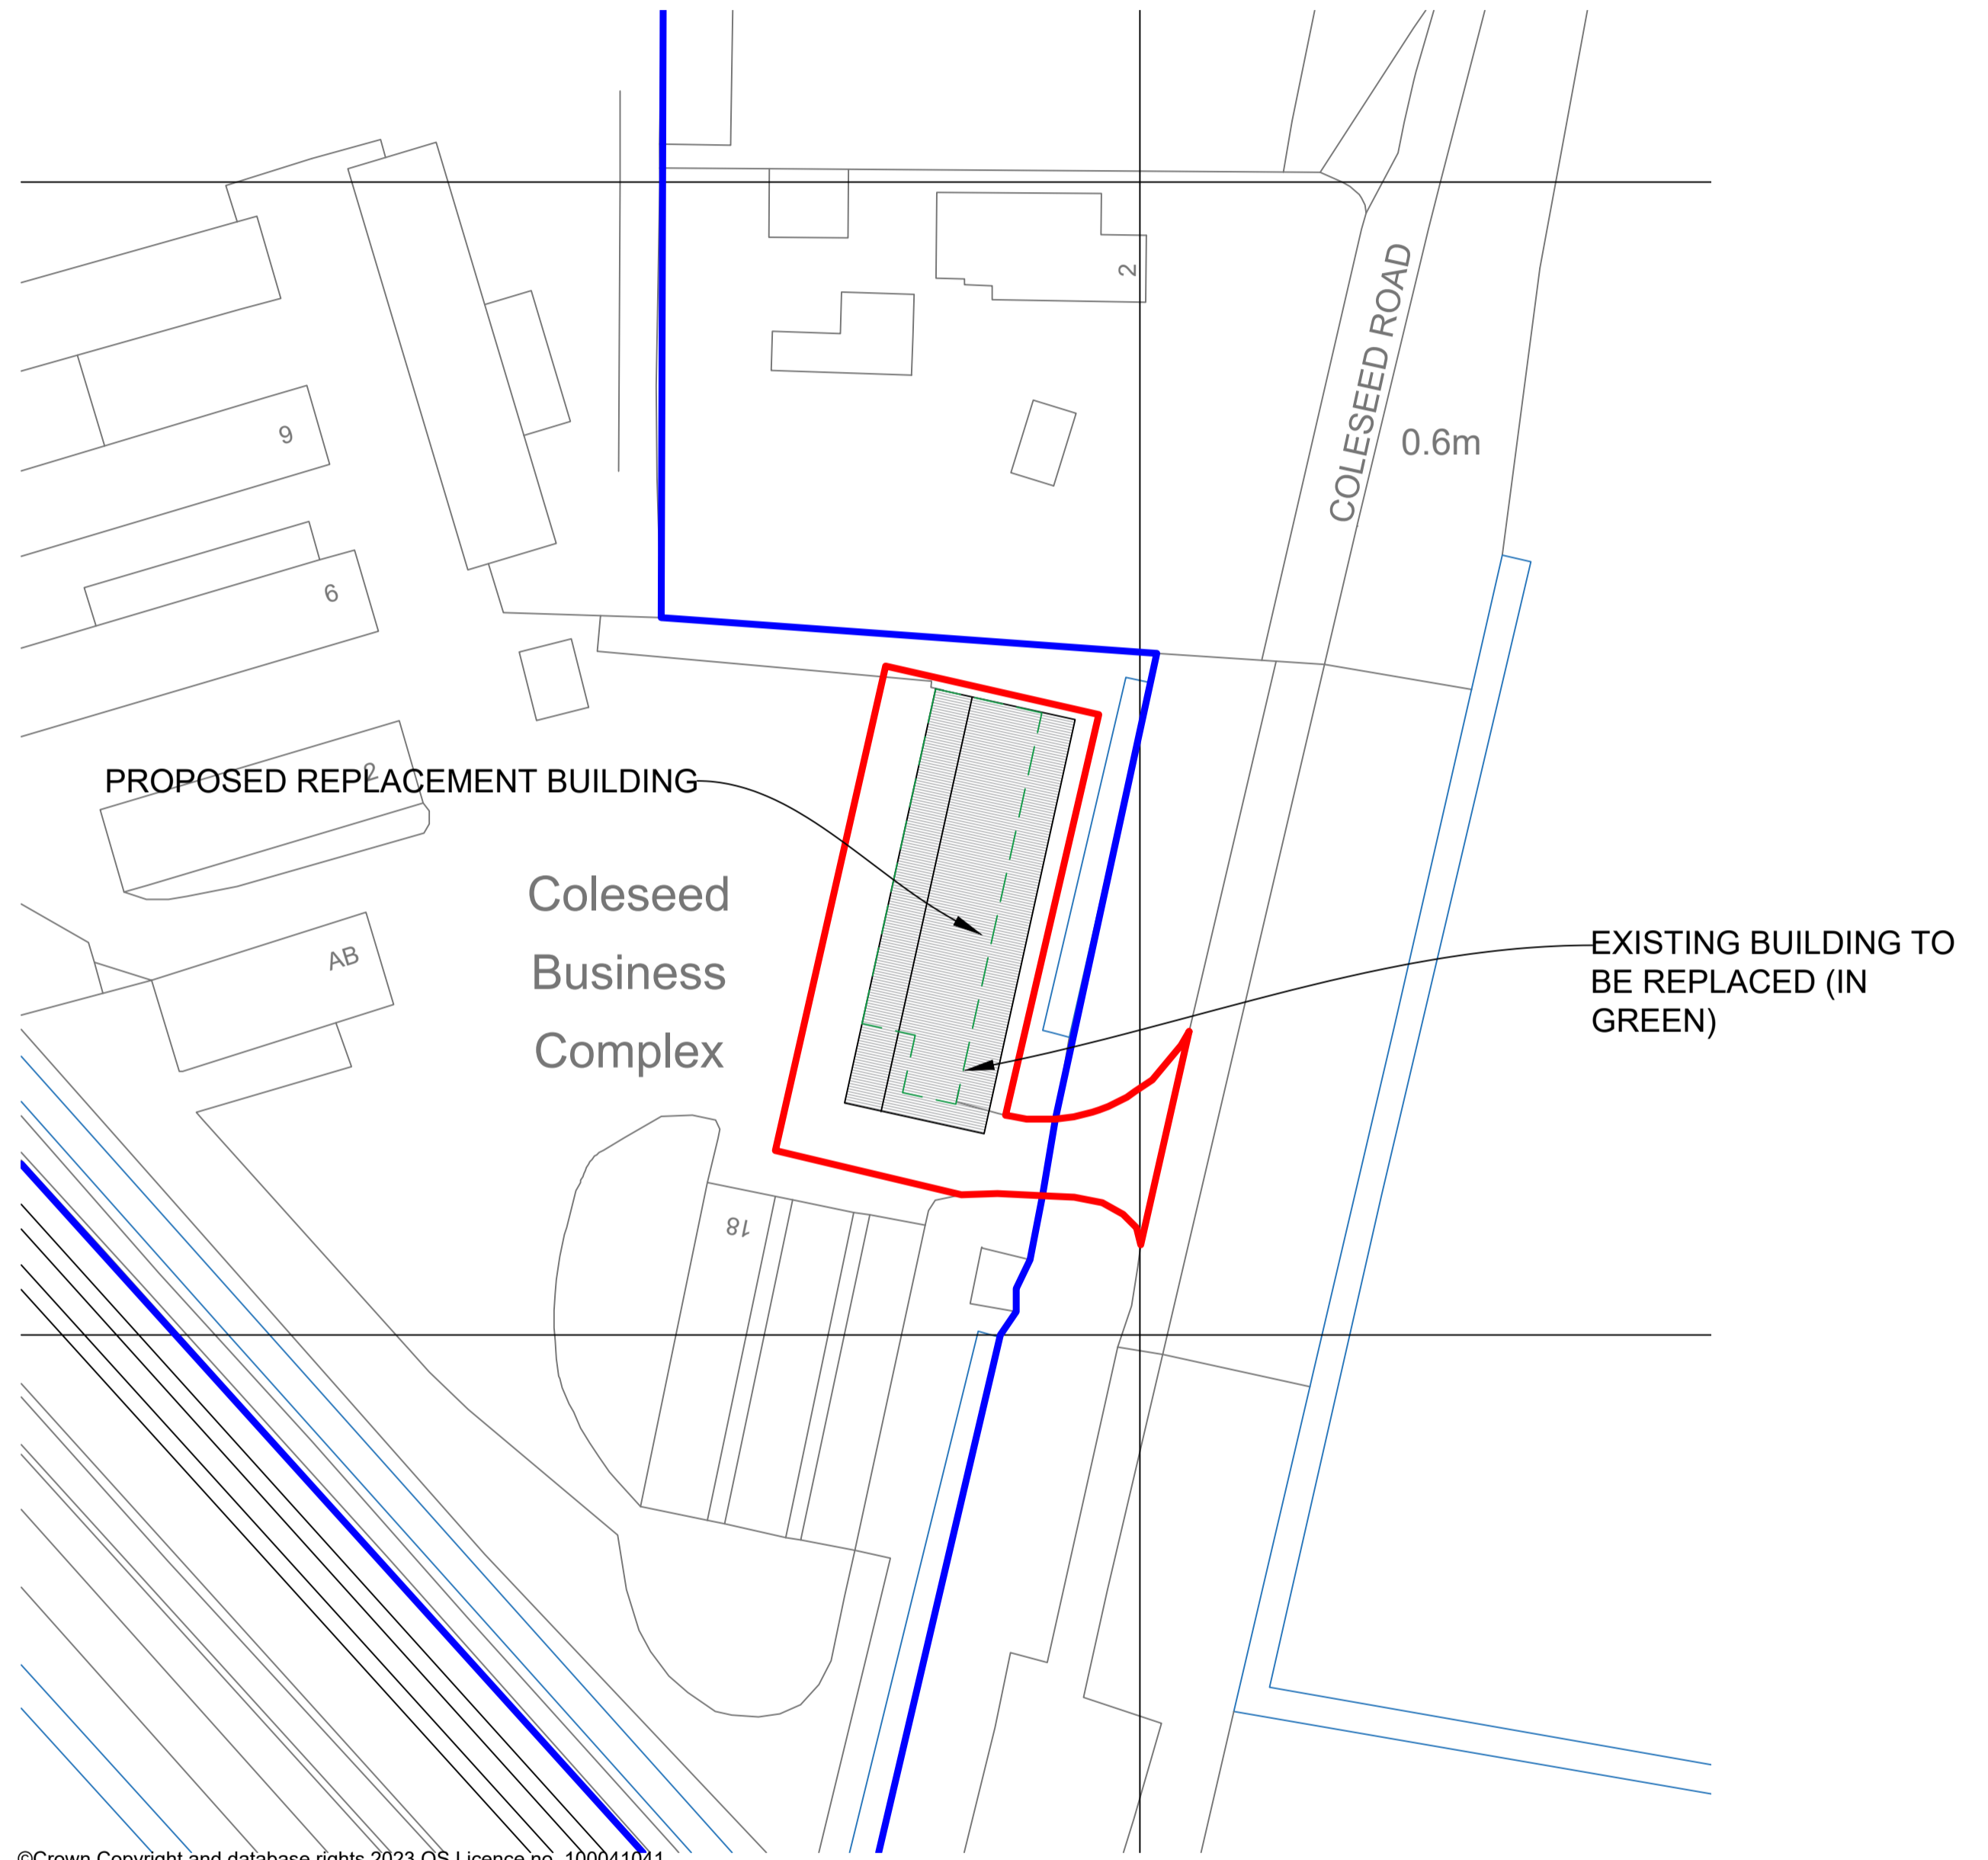


©Crown Copyright and database rights 2023 OS Licence no. 100041041

BLOCK PLAN
Scale 1:500

- NOTES:
1. Use written dimensions only. All dimensions to be checked on site and any discrepancies reported to ACORUS immediately. If in doubt ask.
 2. Where relevant, significant hazards have been identified on the drawing. Hazards which should be obvious to a competent contractor or unforeseeable have not been identified.
 3. This drawing is confidential and remains the exclusive property of ACORUS.

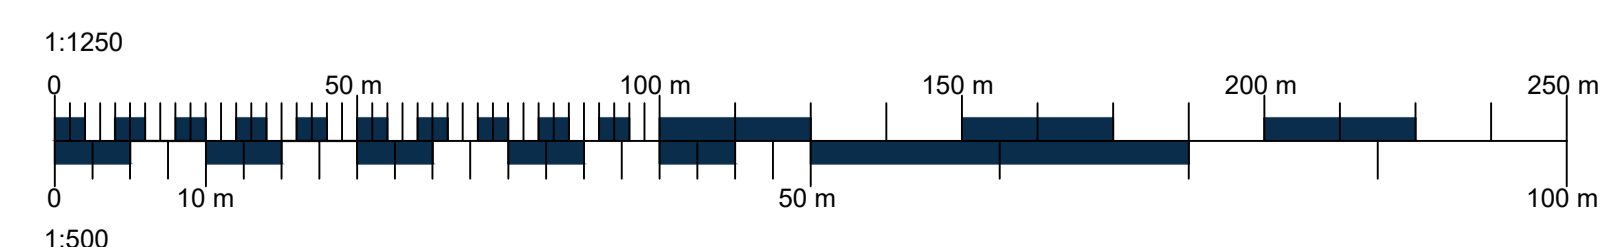

- Ownership Boundary
- Site Boundary

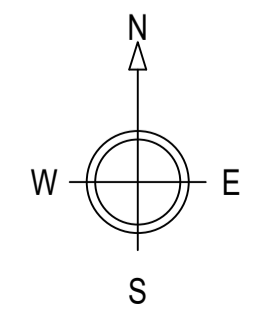

RA	04/12/23	RED LINE AREA ALTERED	SID	LG
Rev.	Date	Amendment	Drawn	Checked
PROJECT				
SAWARD				
COLESEED BUSINESS COMPLEX				
PE15_ODJ				
TITLE				
REPLACEMENT BUILDING				
SITE PLAN				
SCALE	DATE	DRAWN BY	CHECKED BY	
AS SHOWN @A1	08/23	CF	BB	
JOB NO.	DRAWING NO.	REVISION		
SCB/BB23/01	100_01	A		

