




LOCATION PLAN
(1:1250)



GROUND FLOOR PLAN
(1:50)

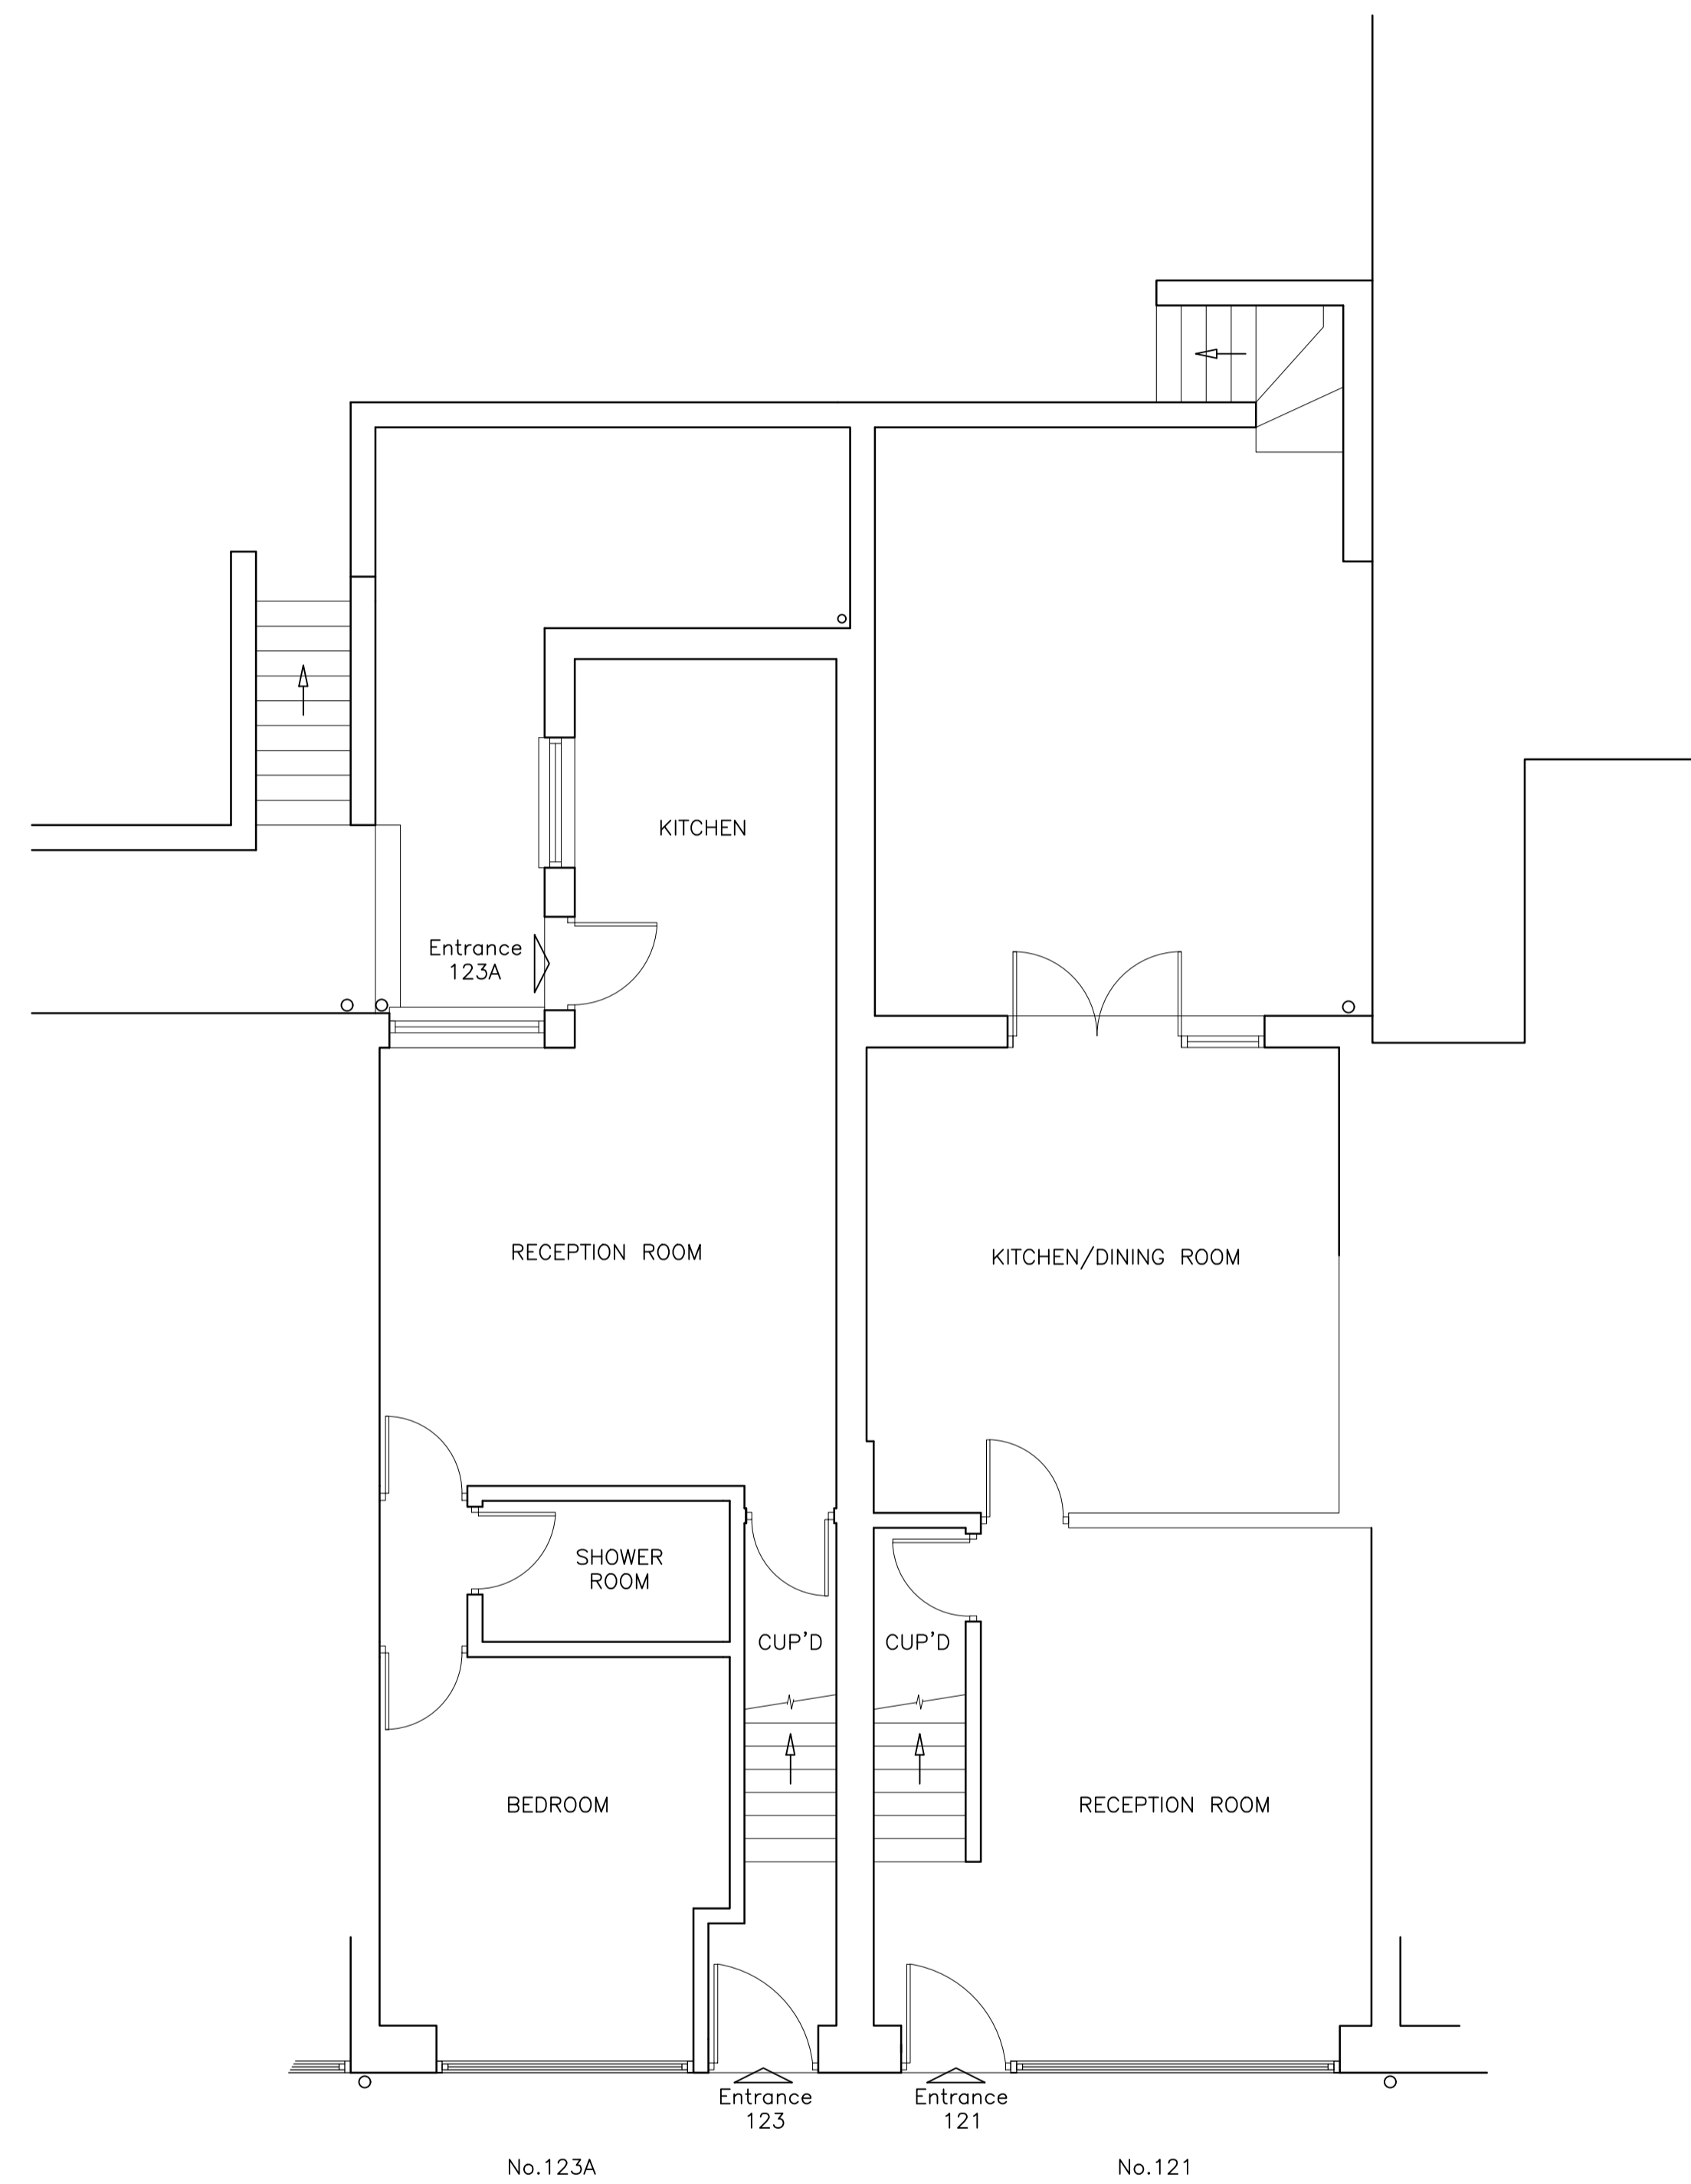

FRONT ELEVATION
(1:100)

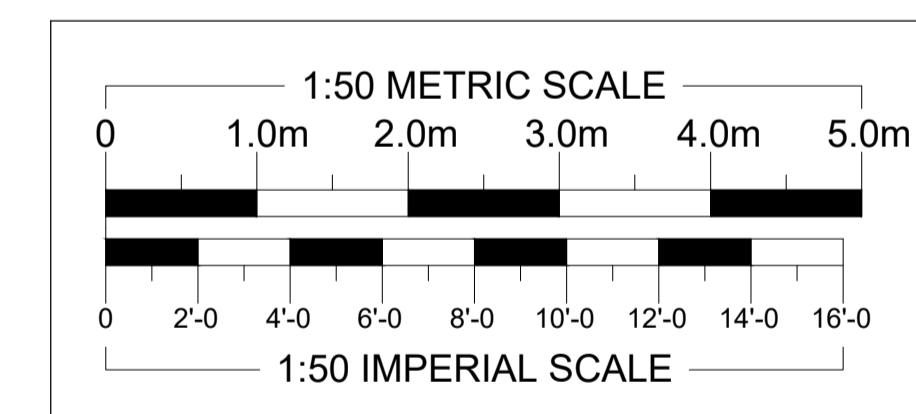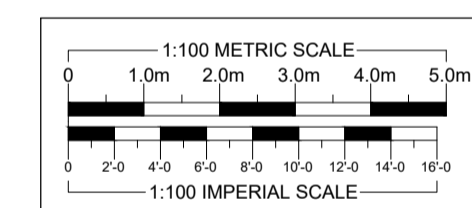

REVISIONS	DATE
ARTHUR J. FERRYMAN & ASSOCIATES	
ARCHITECTURAL CONSULTANTS • SURVEYORS 128 HIGH STREET • BUSHEY • HERTS • WD23 3DE Tel: 020 8950 0508 Email: office@ajferryman.co.uk	
TITLE AS EXISTING	
ADDRESS 121 & 123a Sparrows Herne Bushey WD23 1AQ	
CLIENT Mr & Mrs Stokes	
SCALE AS SHOWN @A1	DATE 11/23
DRAWN BMc	REV.
223127/01	