



SIDE ELEVATION

REAR ELEVATION



face materials to match extg

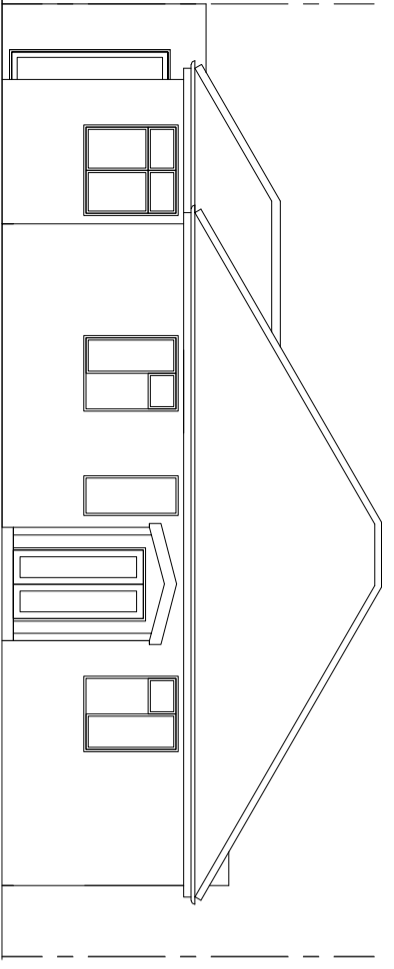

FRONT ELEVATION

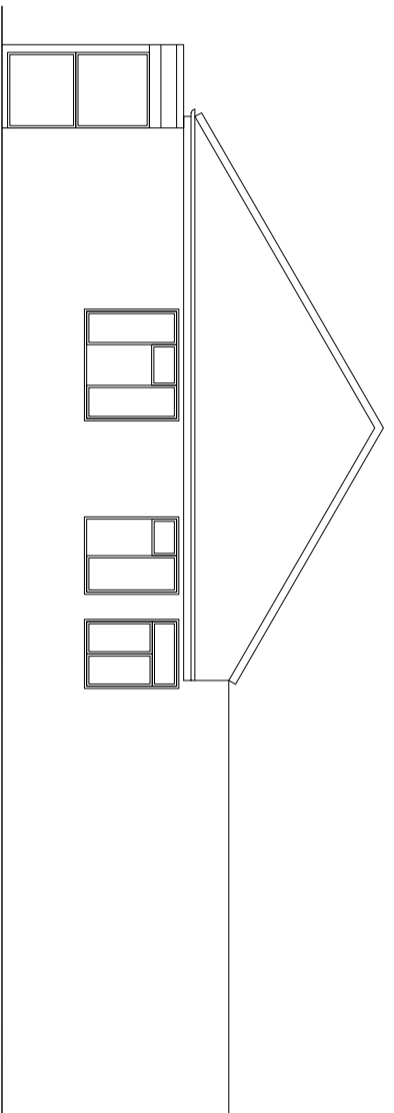


SIDE ELEVATION

 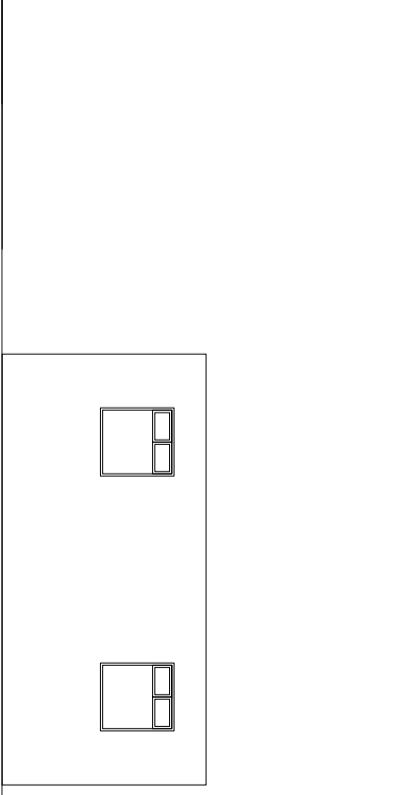

TITLE PROPOSED DRAWINGS ADDRESS 37 OUNDALE AVENUE
 CLIENT Mr And Mrs CHALK BUSHEY WD23 4QG

SCALE 1:100 @ A3 DATE SEPT 2023
 DRAWING NO. 231002/08 REV. A

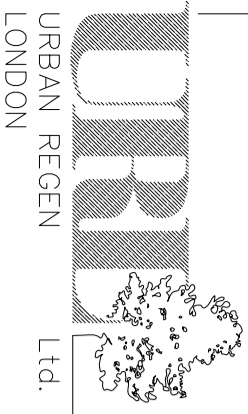

Ltd.

Tel: 07970 647 449 Fax: 020 8963 9991
 urlondon@aol.com Email: