



SIDE ELEVATION



REAR ELEVATION

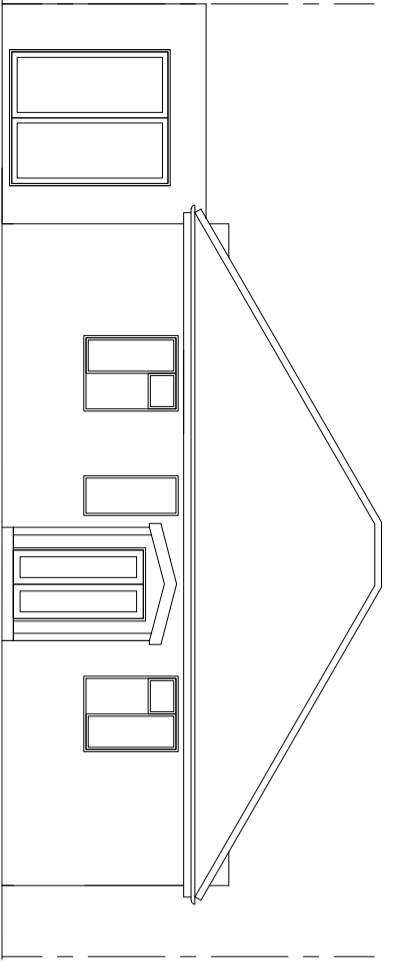

FRONT ELEVATION

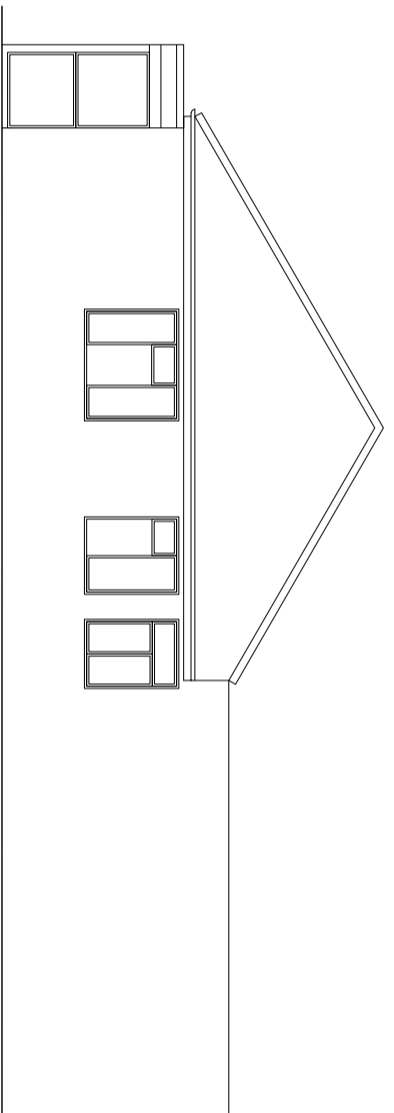

SIDE ELEVATION

 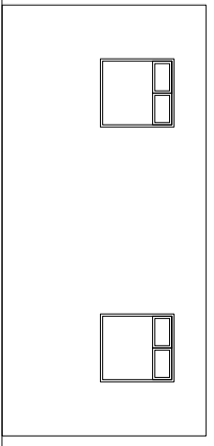

TITLE SURVEY DRAWINGS

ADDRESS 37 OUNDALE AVENUE
BUSHLEY WD23 4QG

CLIENT Mr And Mrs CHALK

SCALE 1:100 @ A3

DATE MARCH 2022

DRAWING NO. 220315/04

REV.