


**PROPOSED SITE PLAN - 1/500**



**PROPOSED LOCATION PLAN - 1/2500**

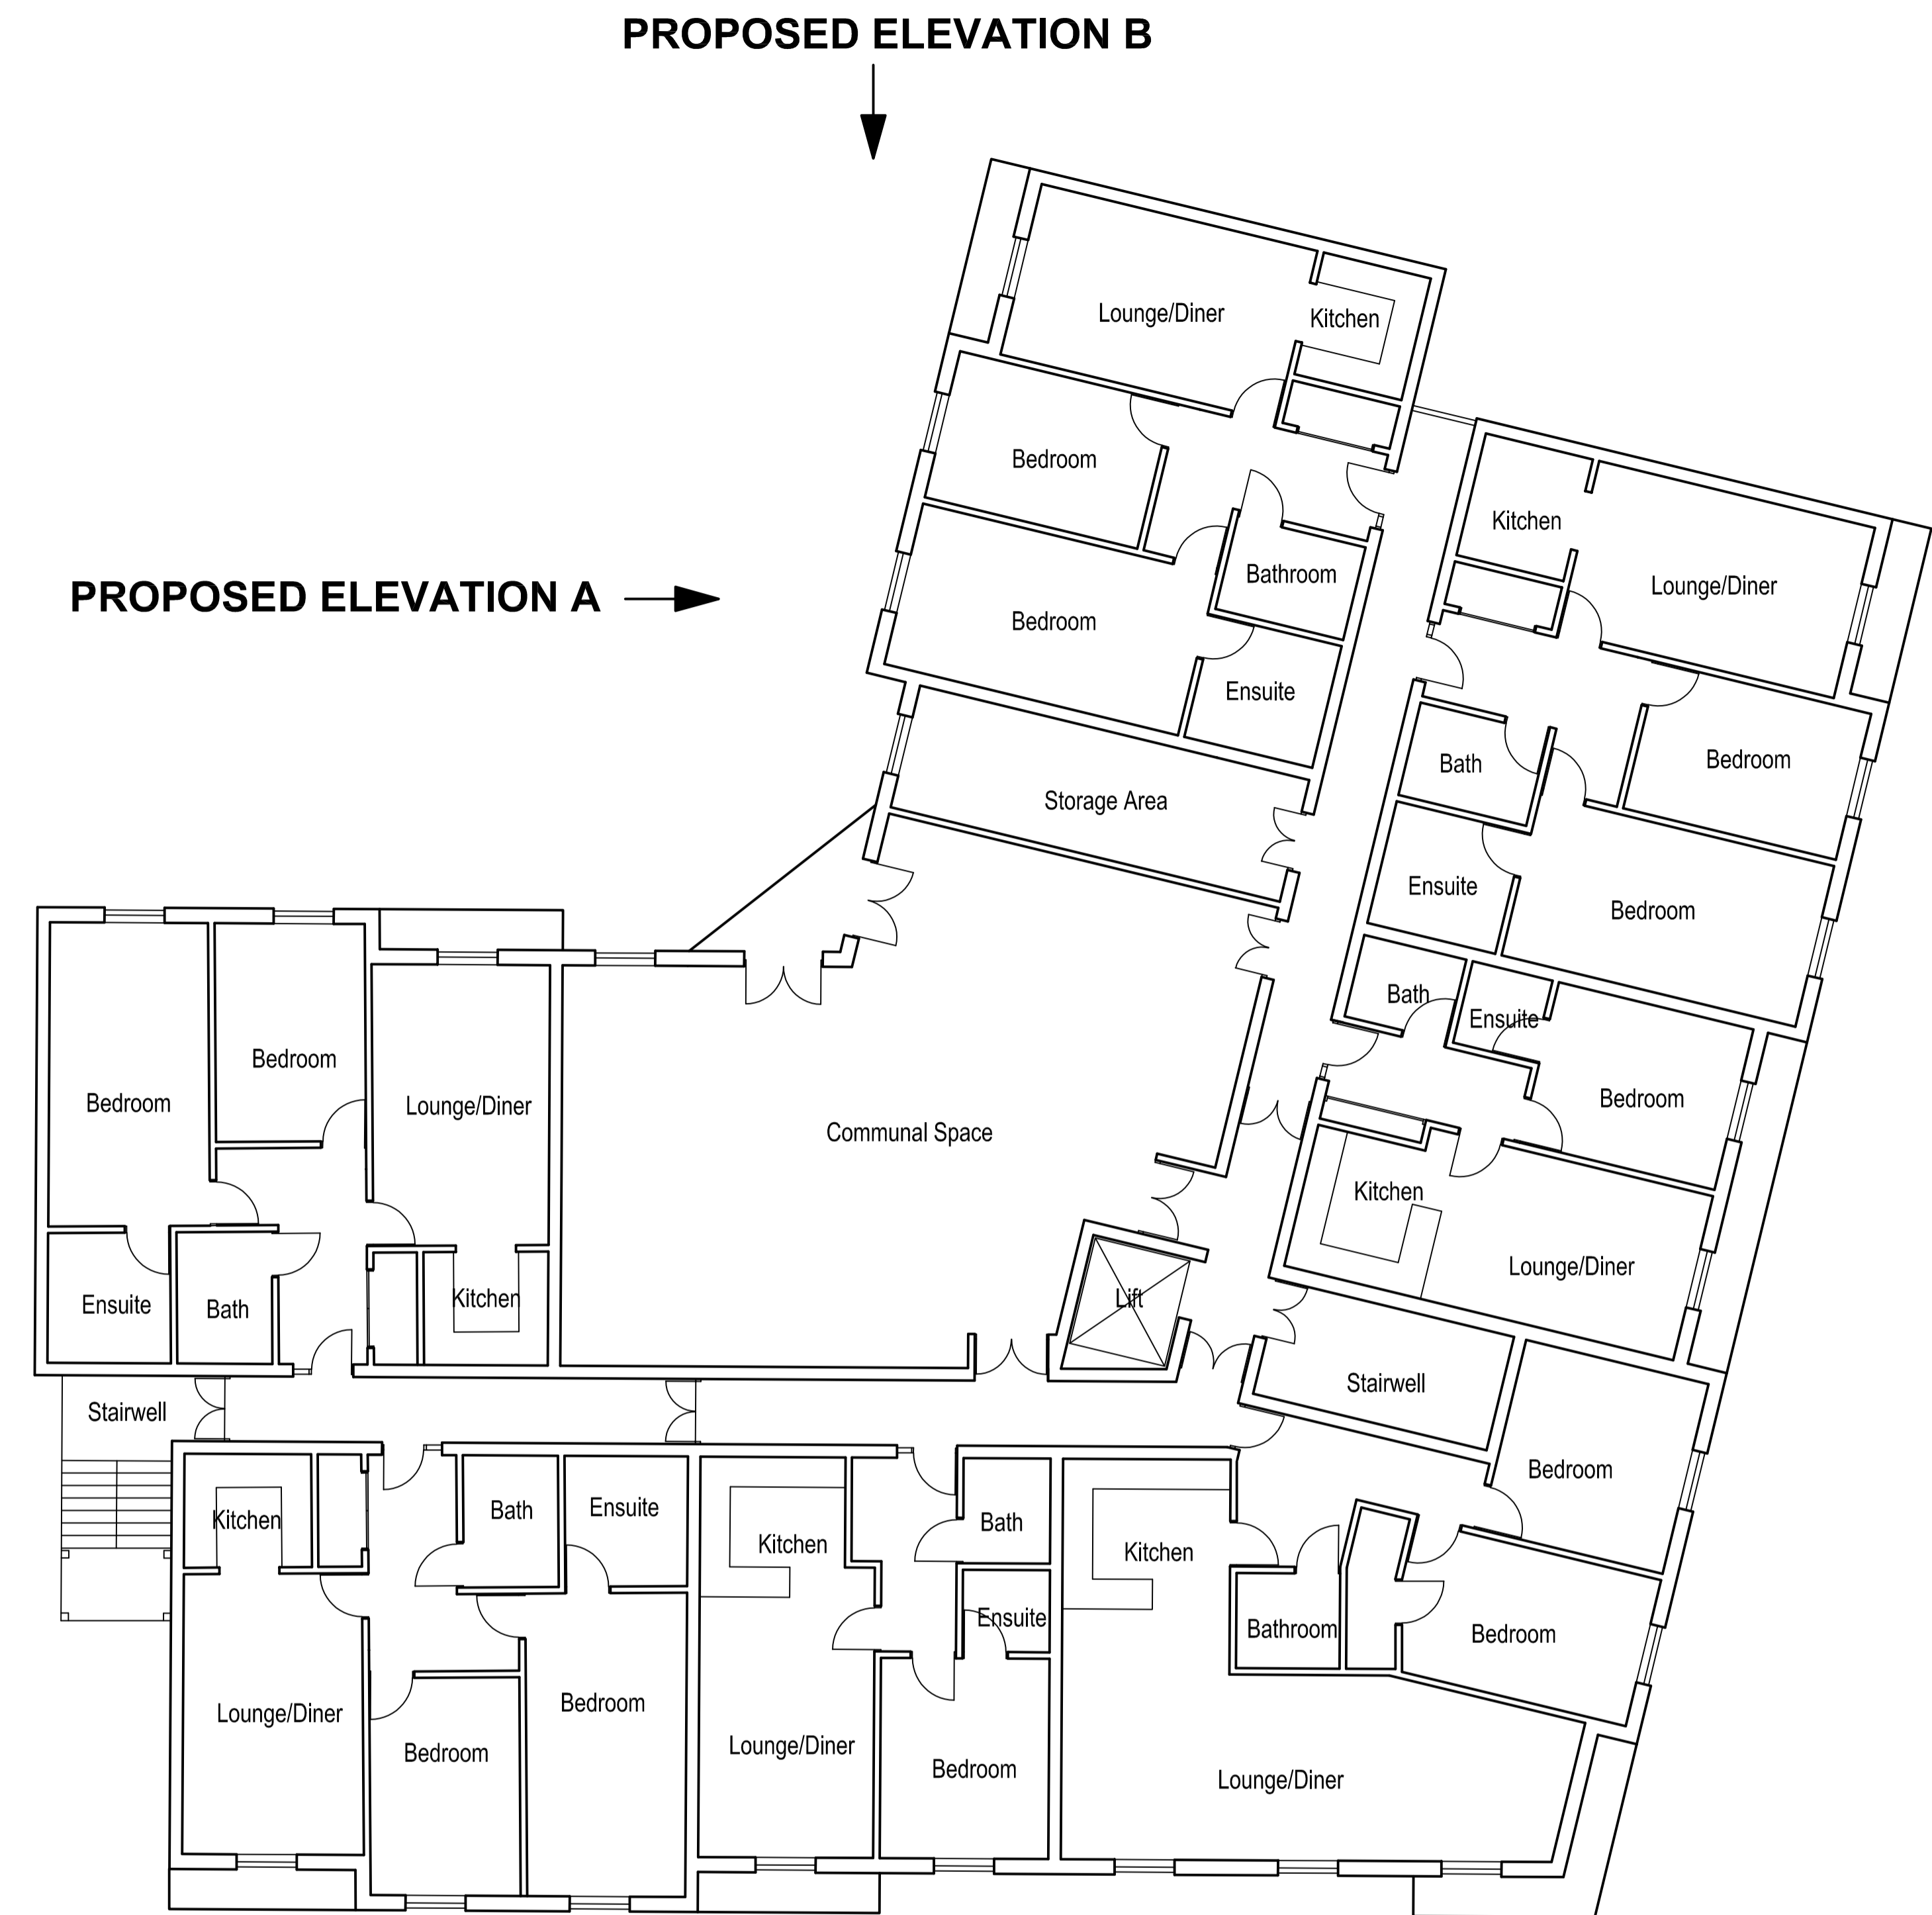

**PROPOSED FIRST/SECOND FLOOR - 1/100**

**PROPOSED ELEVATION C**

**PROPOSED ELEVATION B**

**PROPOSED ELEVATION A**

SJC Architectural Services  
 147 Stoke Quay  
 Ipswich  
 Suffolk  
 IP2 8SN



**Client:** APS Care Ltd  
**Address:** Burlingham House Care Home  
**Project No:** SJC **Scale:** Shown  
**Dwg No:** P02 **Rev:**

e: [stuart@sjcarchitectural.com](mailto:stuart@sjcarchitectural.com)  
 t: 07368 311340

**Dwg Title:** Proposed Plans and Location Plan