


DESIGN COPYRIGHT IS THE PROPERTY OF PATTON ARCHITECTURE & DEVELOPMENT LTD AND MUST NOT BE COPIED WITHOUT PRIOR WRITTEN CONSENT


REVISION NOTES		
Rev	Date	Info

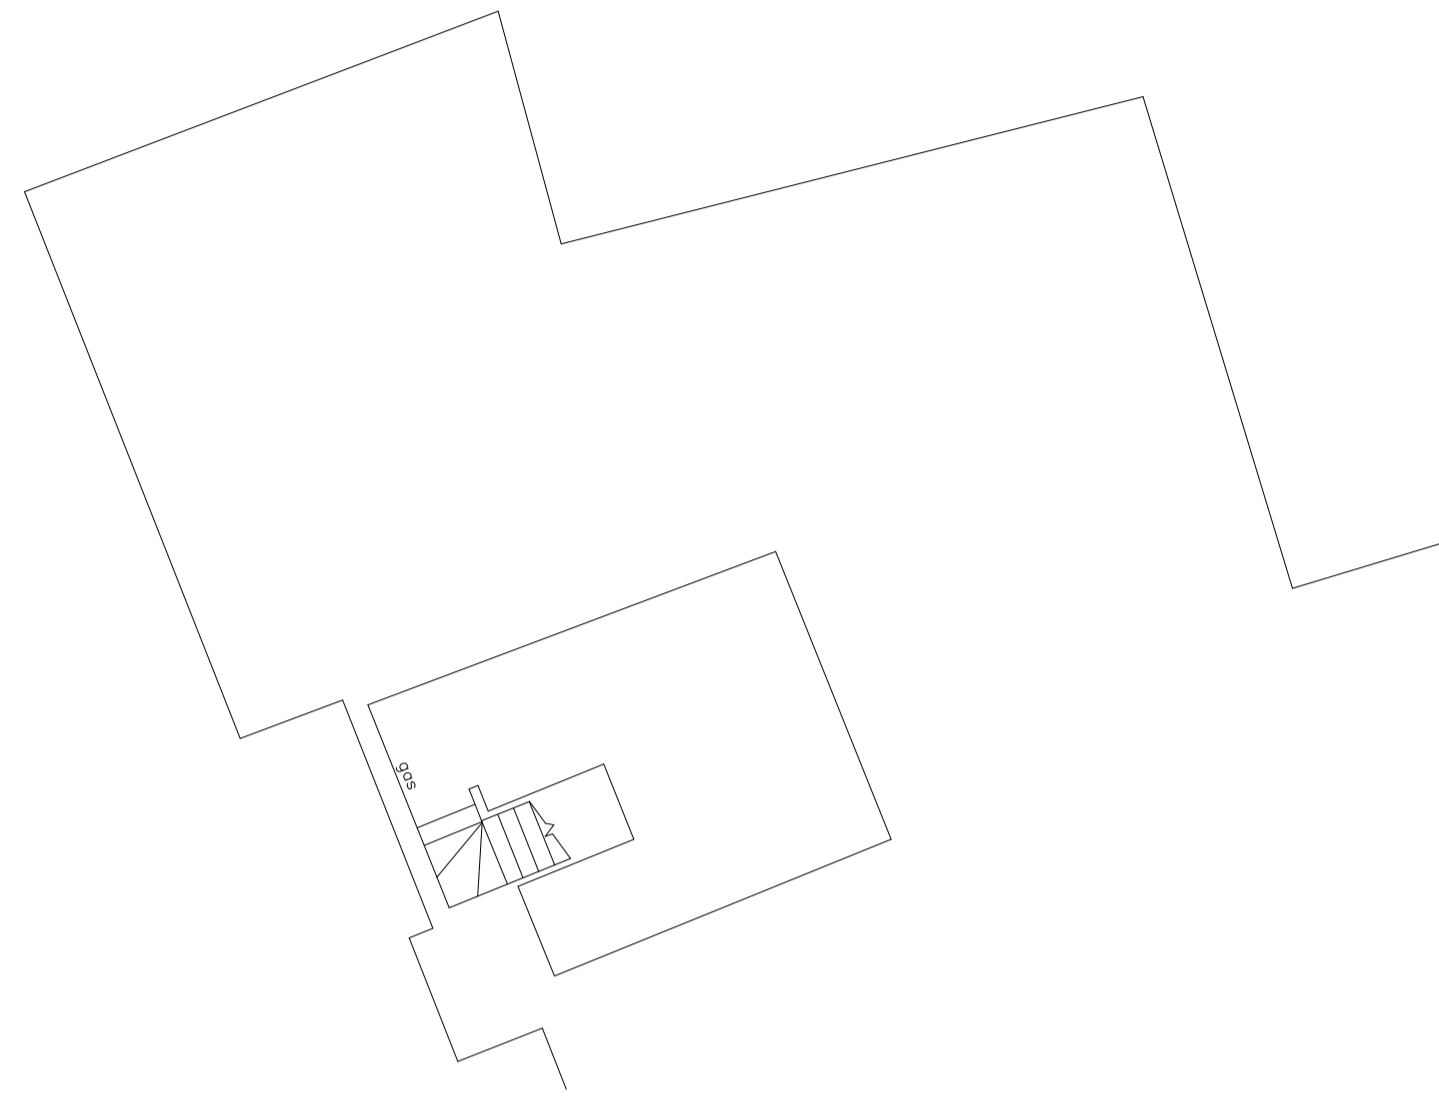


BASEMENT FLOOR PLAN



GROUND FLOOR PLAN

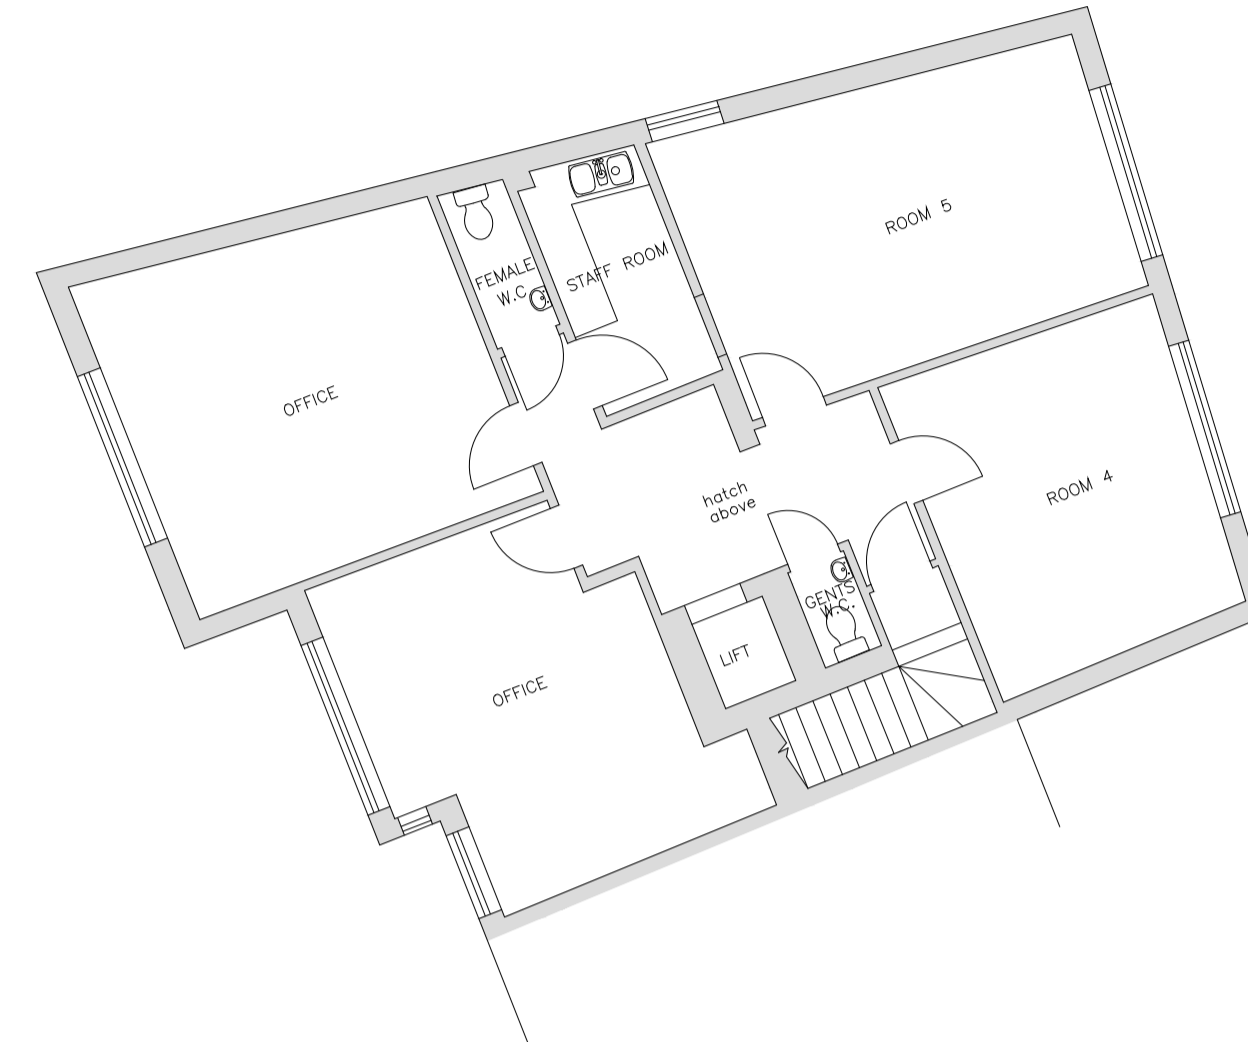


FIRST FLOOR PLAN

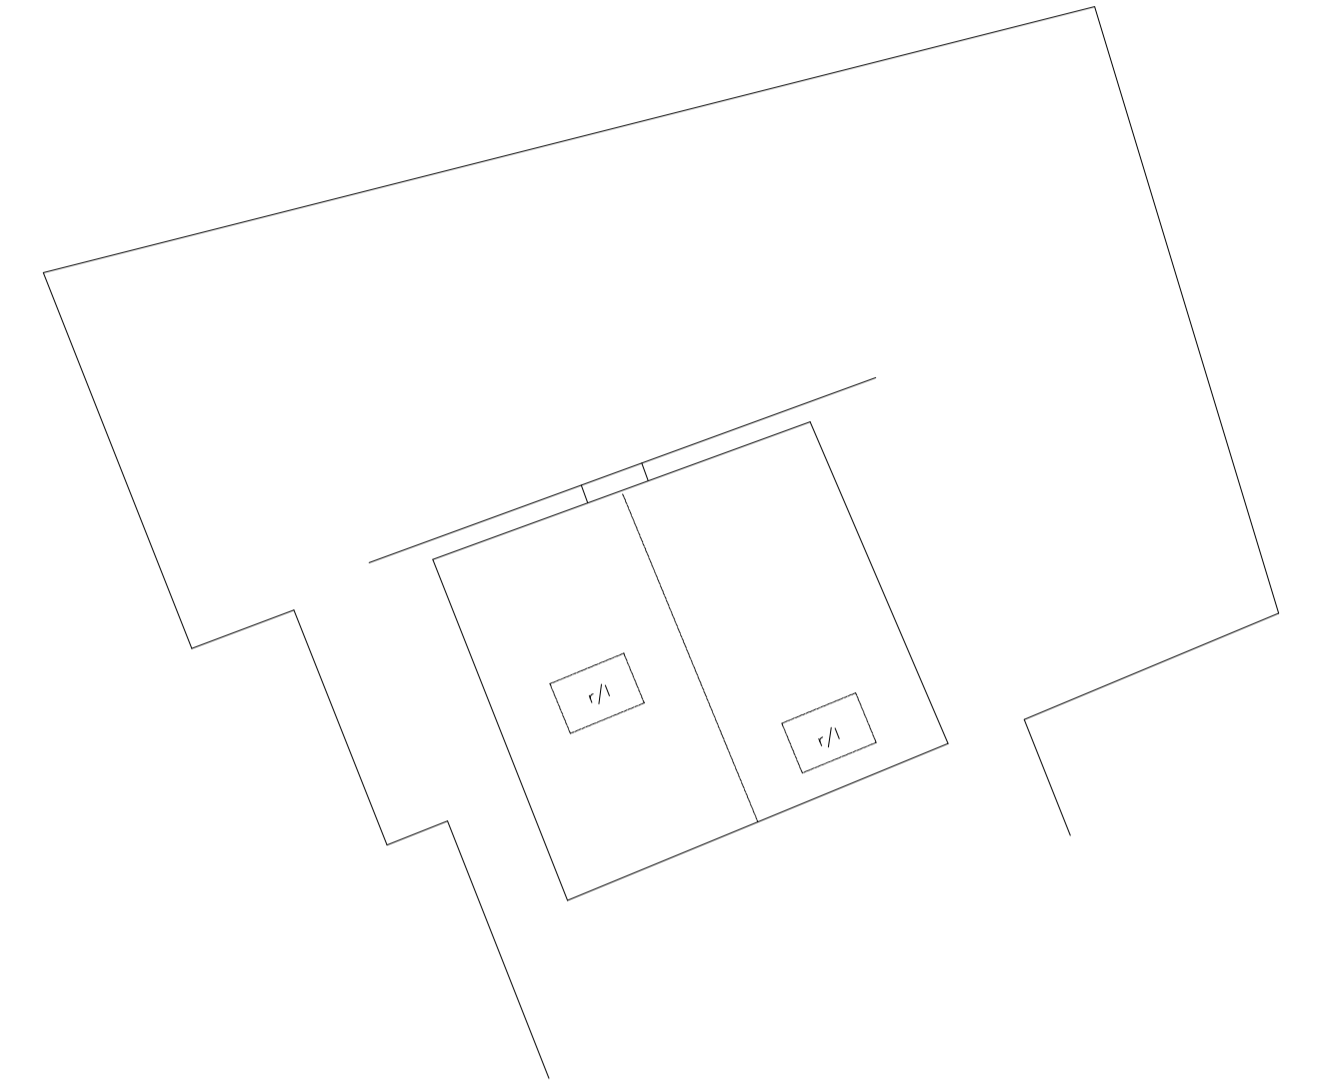

8.0m DATUM  
WEST ELEVATION

8.0m DATUM  
SOUTH ELEVATION

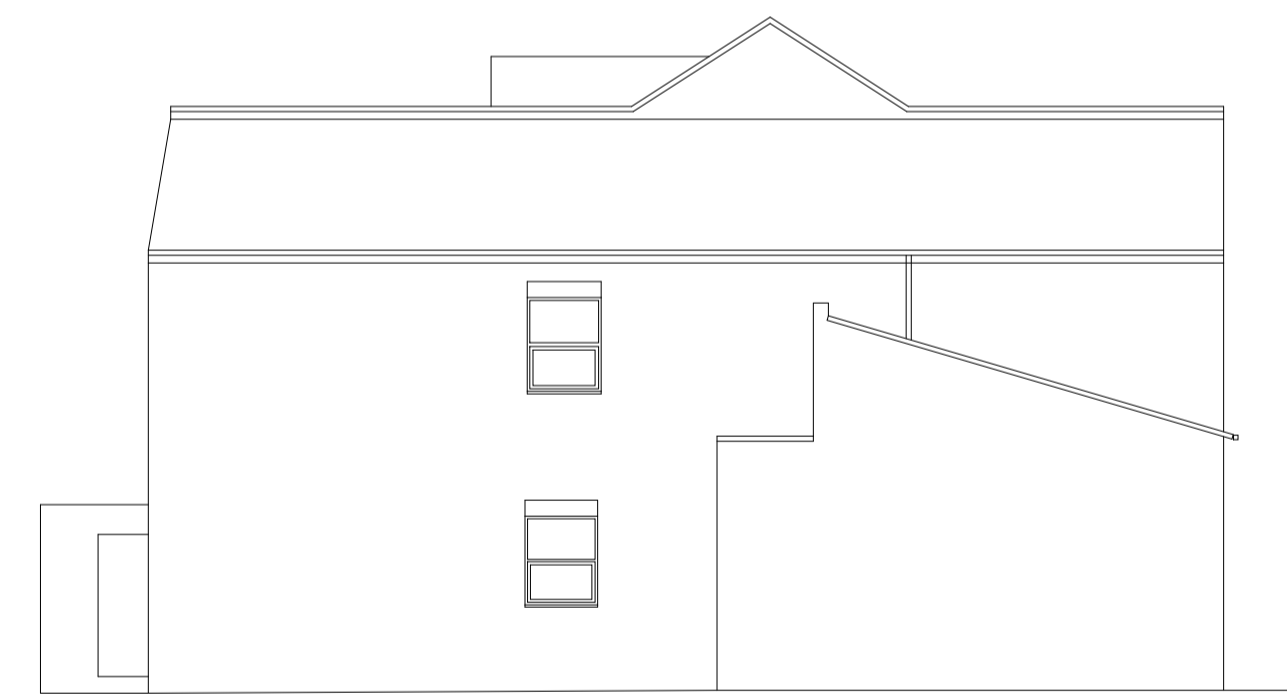


8.0m DATUM  
NORTH ELEVATION



8.0m DATUM  
EAST ELEVATION

LUCAS AVENUE PRACTICE  
LUCAS AVENUE

PLANNING  
SCALE 1:100

 

<b>Patton.</b>		
Patton Architecture + Development Office 2, Chilzee Manor, 50 Chilzee Manor Estate, Lipkirk, GL30 7AY Tel: 01428 581081 Mob: 07766 112987 E-mail: info@pattonarchitecture.co.uk Web: www.pattonarchitecture.co.uk		
Stage PLANNING APPLICATION		
Project LUCAS AVENUE PRACTICE, LUCAS AVENUE, E13 0QP		
Drawn ES	Scale 1:100 @ A1	Date NOV 2023
Drawing No PAD/399/03	Drawing Title EXISTING PLANS AND ELEVATIONS	Rev /