

NOTES

ALL DIMENSIONS ARE IN mm UNLESS NOTED OTHERWISE.


ALL DIMENSIONS, DETAILS, COMPONENTS AND ASSEMBLIES SHALL BE VERIFIED BY THE CONTRACTOR PRIOR TO CONSTRUCTION, MANUFACTURE OR SUPPLY.

ALL MATERIALS, CONSTRUCTION AND DETAILS SHOWN OR IMPLIED BY THIS DRAWING MUST COMPLY WITH CURRENT BRITISH STANDARDS, CODES OF PRACTICE, PLANNING / BUILDING REGULATIONS, H & SE LEGISLATION AND CLIENTS PARTICULAR SPECIFICATIONS.


CONFLICTING INFORMATION SHOWN OR IMPLIED SHALL BE REFERRED TO CALVERT BRAIN & FRAULO ARCHITECTURAL LTD.

THIS DRAWING AND THE WORKS DEPICTED ARE THE COPYRIGHT OF CALVERT BRAIN & FRAULO ARCHITECTURAL LTD. AND MAY NOT BE REPRODUCED WITHOUT WRITTEN PERMISSION.

THIS DRAWING MUST BE READ IN CONJUNCTION WITH ALL ENGINEERS, ARCHITECTS AND SPECIALISTS' DRAWINGS AND SPECIFICATIONS.

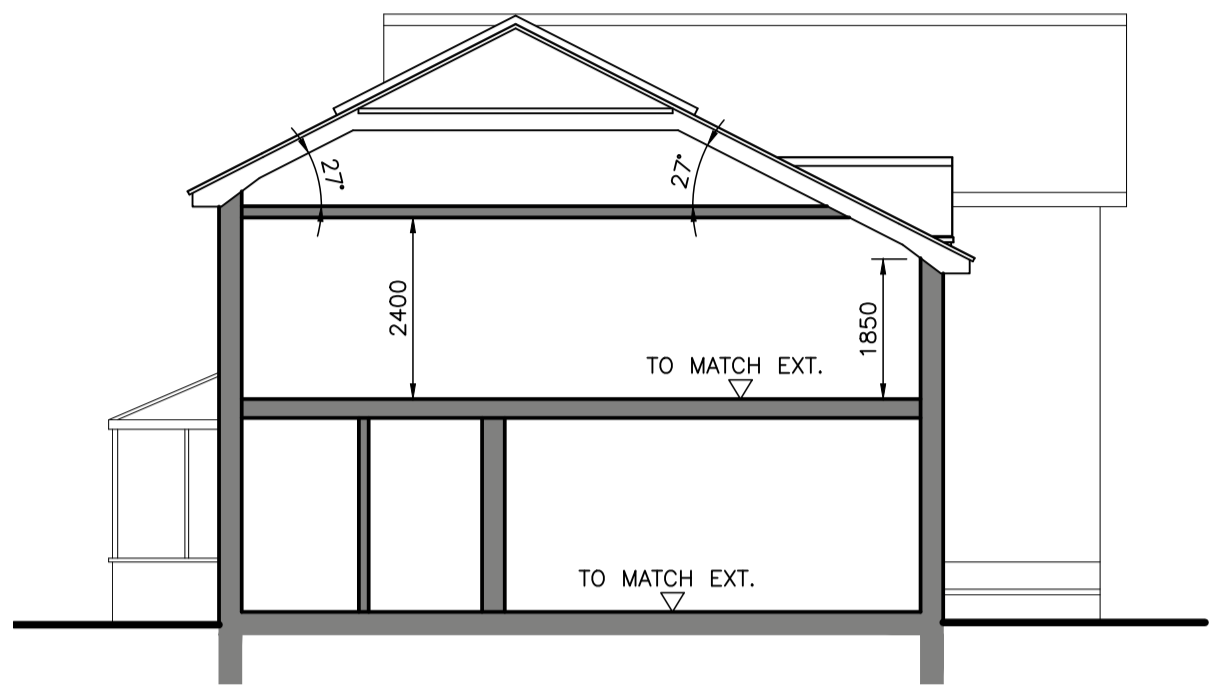

SECTION - 1:100

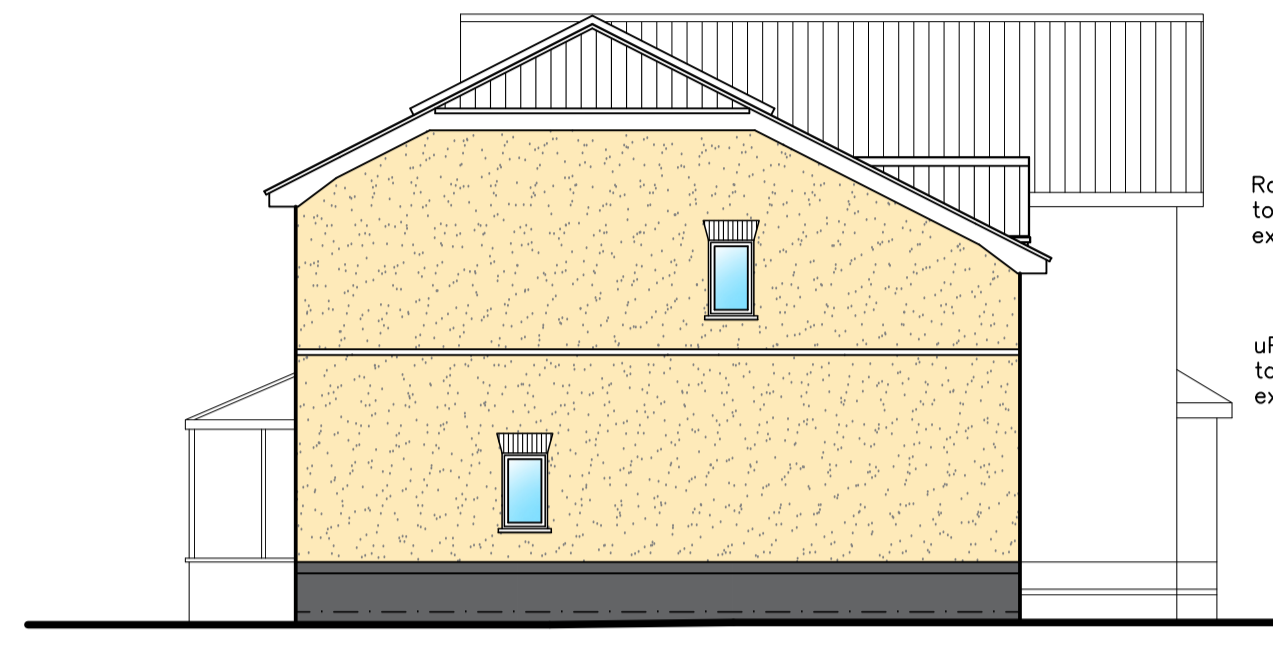


SIDE ELEVATION - 1:100
EAST




FRONT ELEVATION - 1:100
NORTH




REAR ELEVATION - 1:100
SOUTH

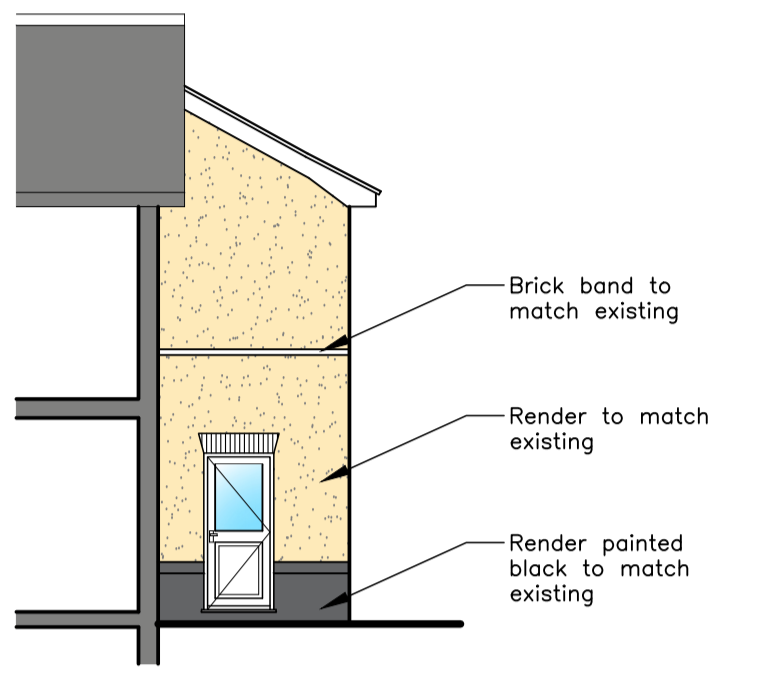

PART SIDE ELEVATION - 1:100
WEST

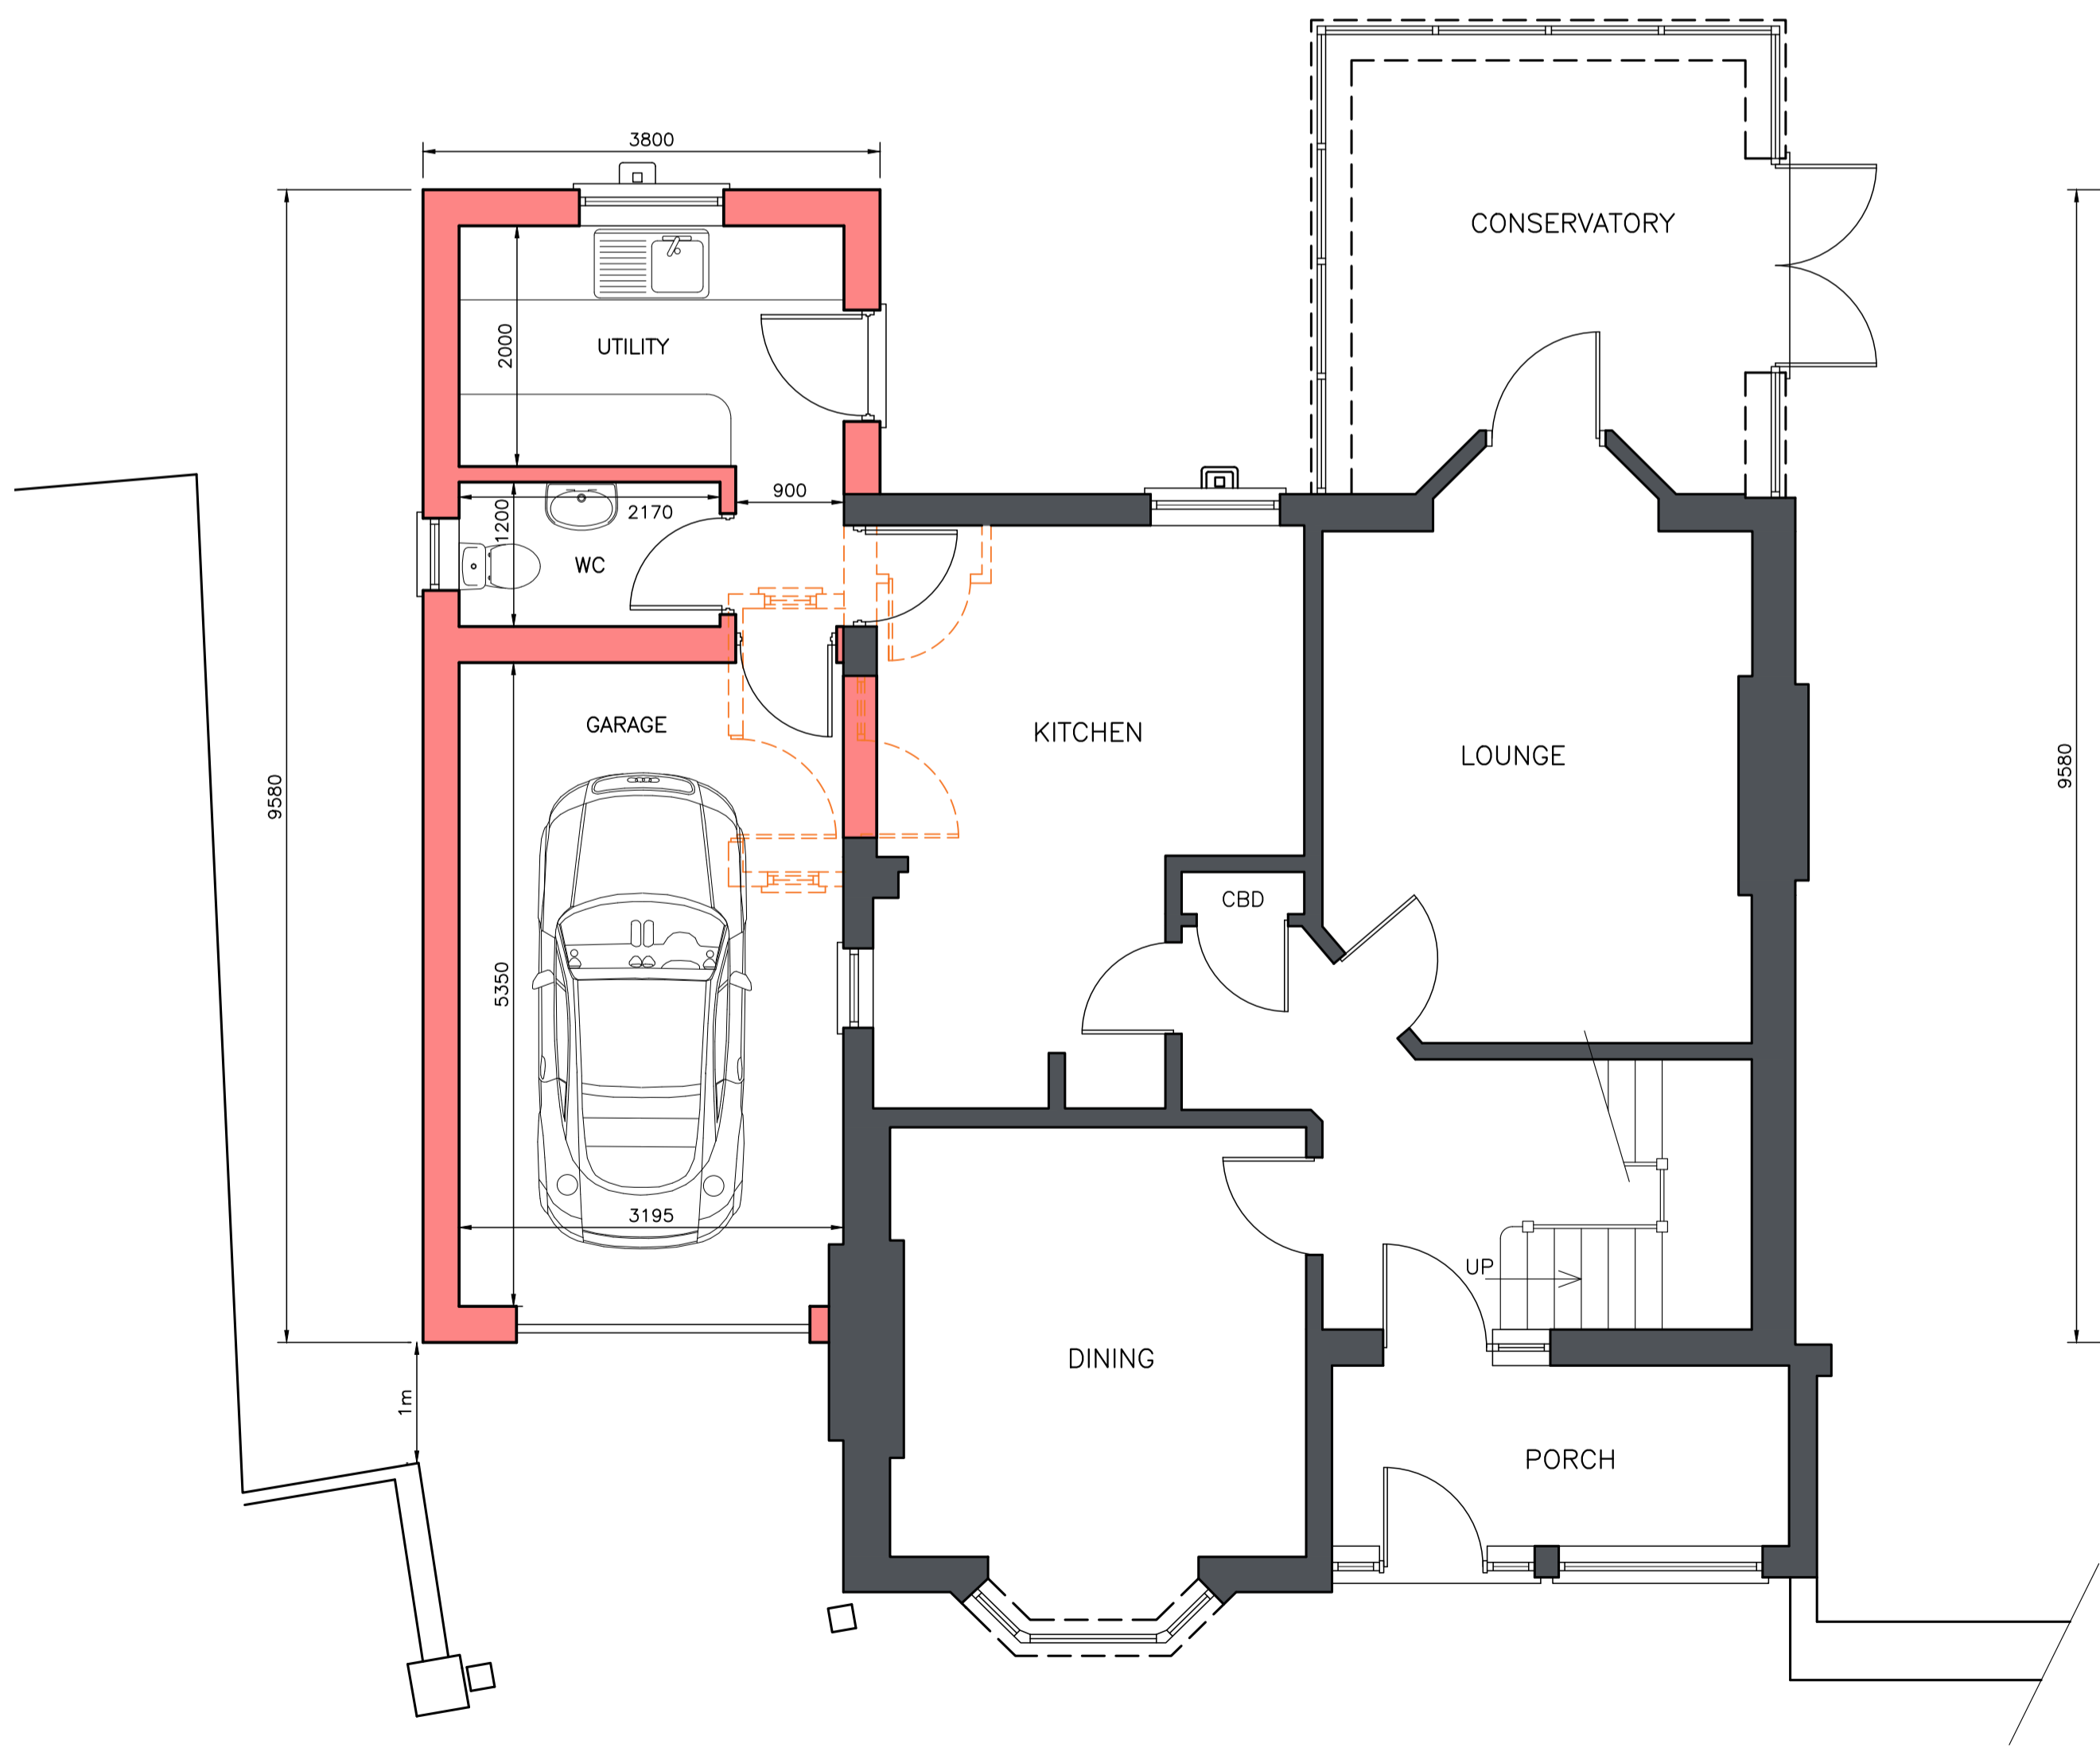

GROUND FLOOR PLAN - 1:50

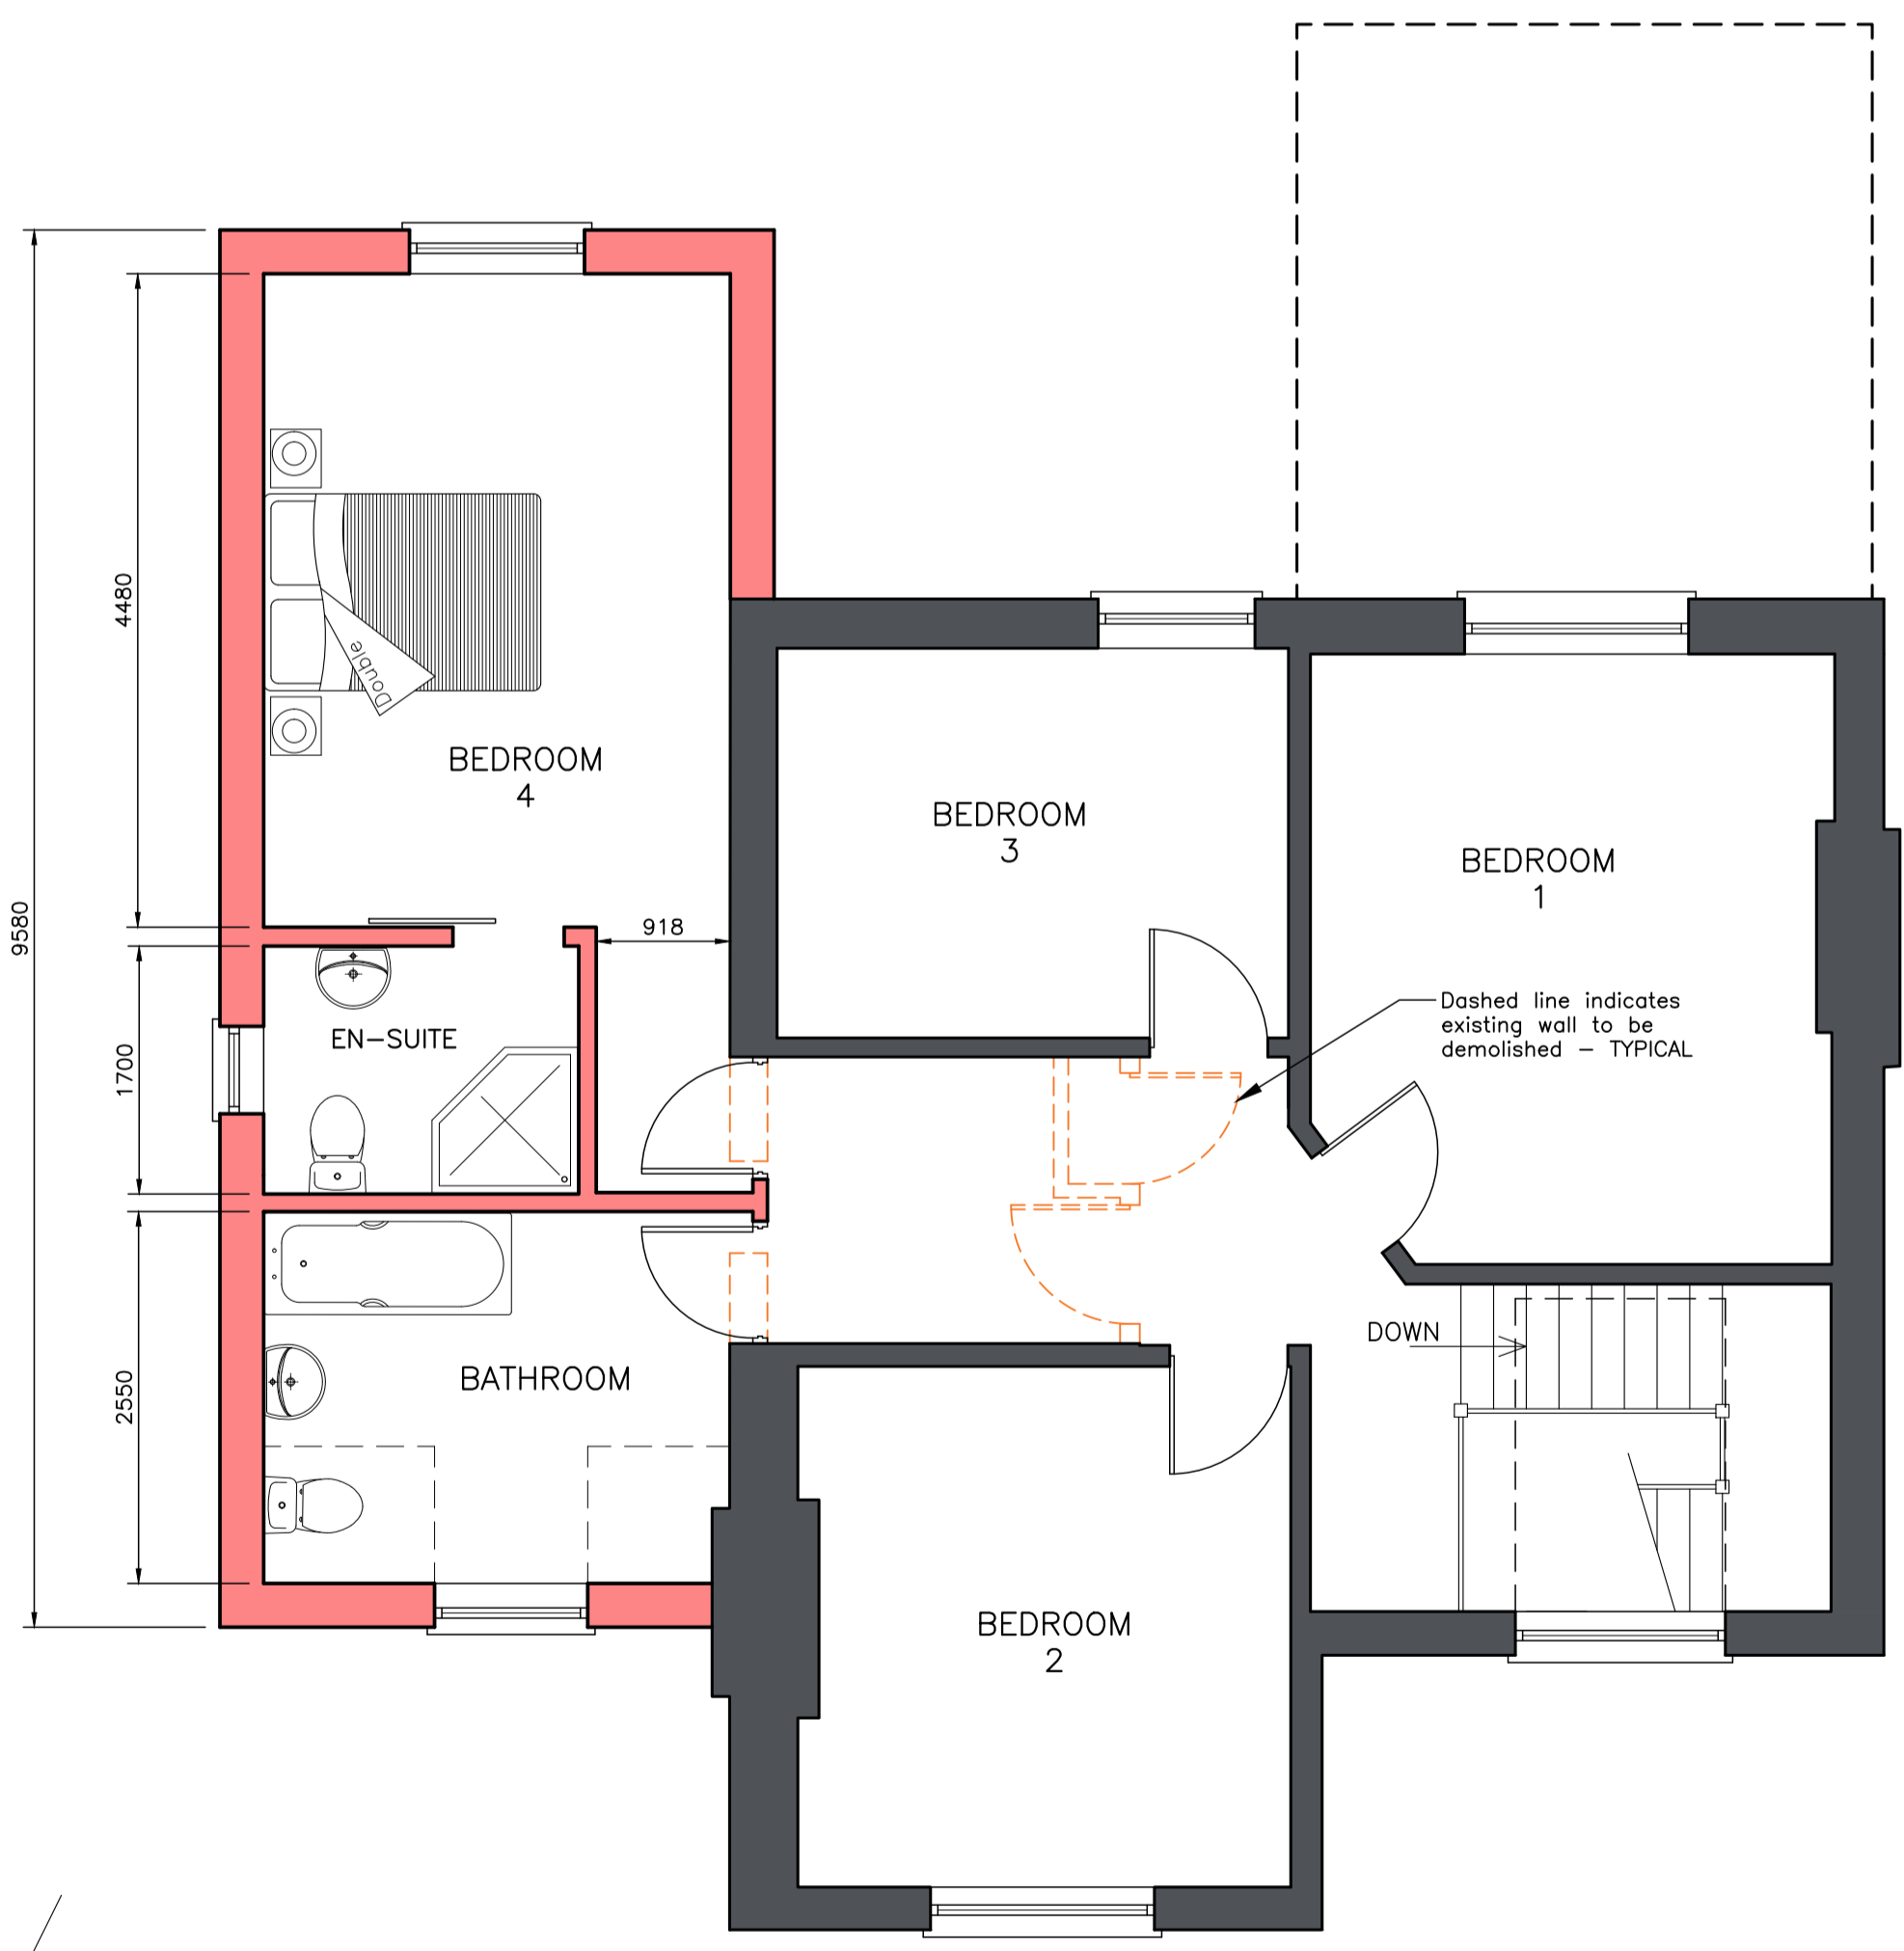

FIRST FLOOR PLAN - 1:50

A	ISSUED FOR PLANNING	RWB	RWB	PPK	30/11/23
-	ISSUED FOR PLANNING	RWB	RWB	PPK	20/11/23
REV.	DESCRIPTION	APPR.	CHKD.	DRAWN	DATE

SCALES
1:50, 1:100 @ A1

CLIENT
MR MERRITT

PROJECT
**RESIDENTIAL EXTENSION TO
15 RAILWAY ROAD
DOWNHAM MARKET
PE38 9DX**

DRAWING TITLE
**PROPOSED FLOOR PLANS AND
ELEVATIONS WITH SECTION**

- SCHEME
- BUILDING REGS
- WORKING DRAWING
- PLANNING
- TENDER ISSUE
- ISSUED ON COMPLETION

**CALVERT
BRAIN &
FRAULO**

3 PORTLAND STREET, KING'S LYNN, NORFOLK, PE30 1PB
TEL 01553 766033 WWW.C-B-F-A.CO.UK

DRAWING NO.
230974 / 10 / 02

REV.
A

