

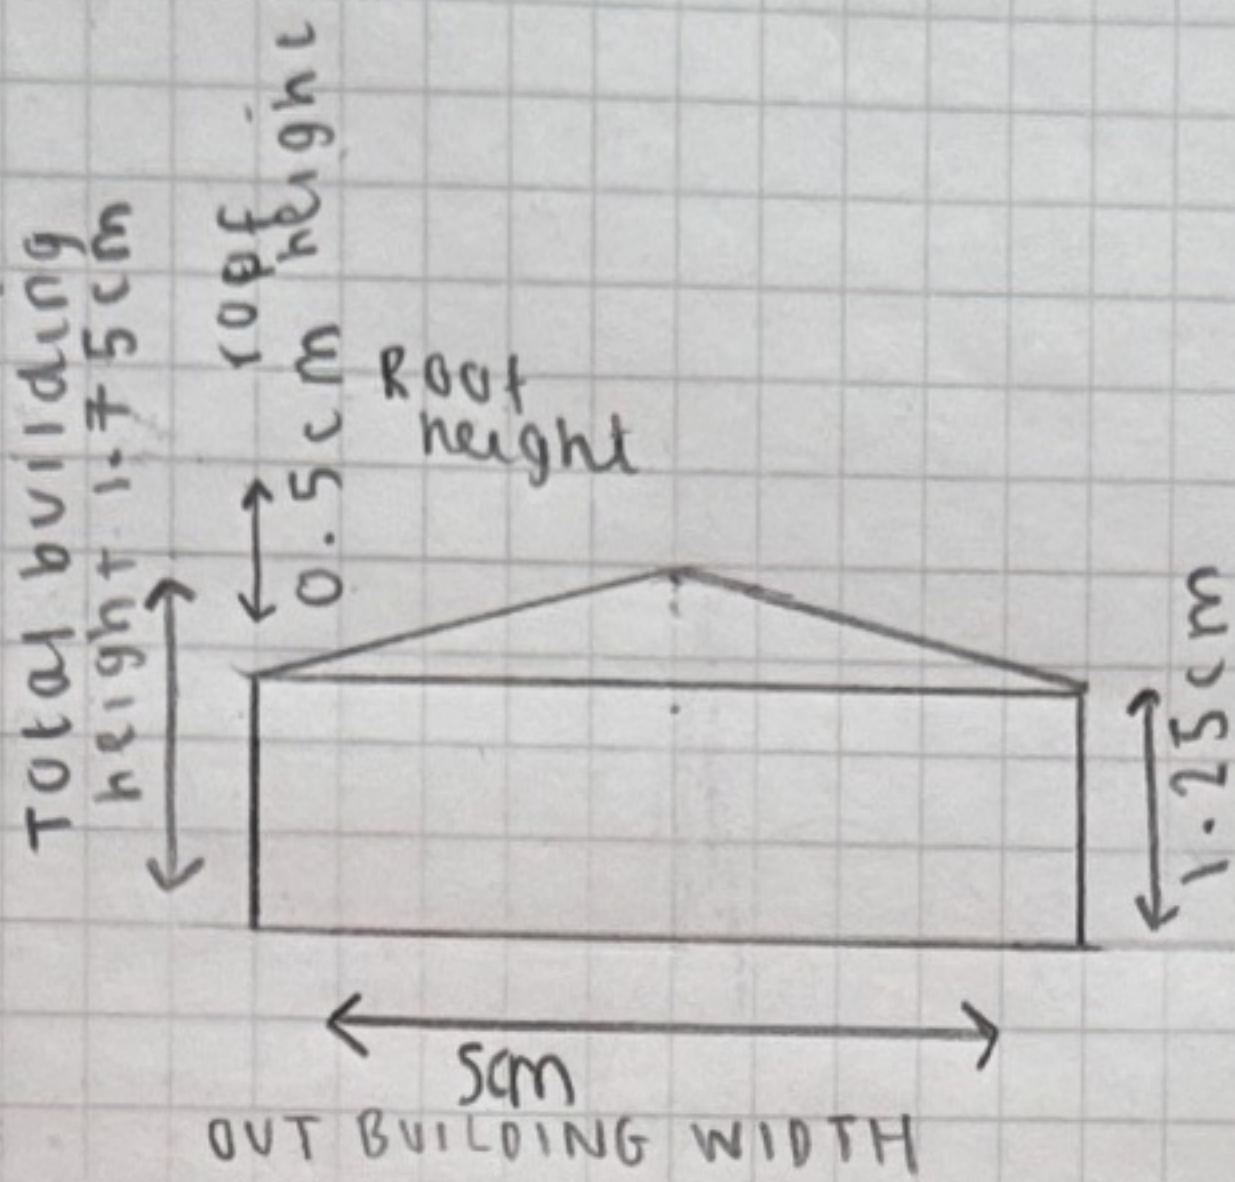


Rear elevation

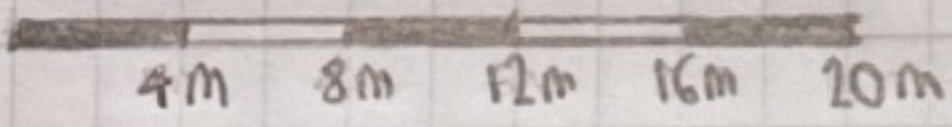

Front elevation

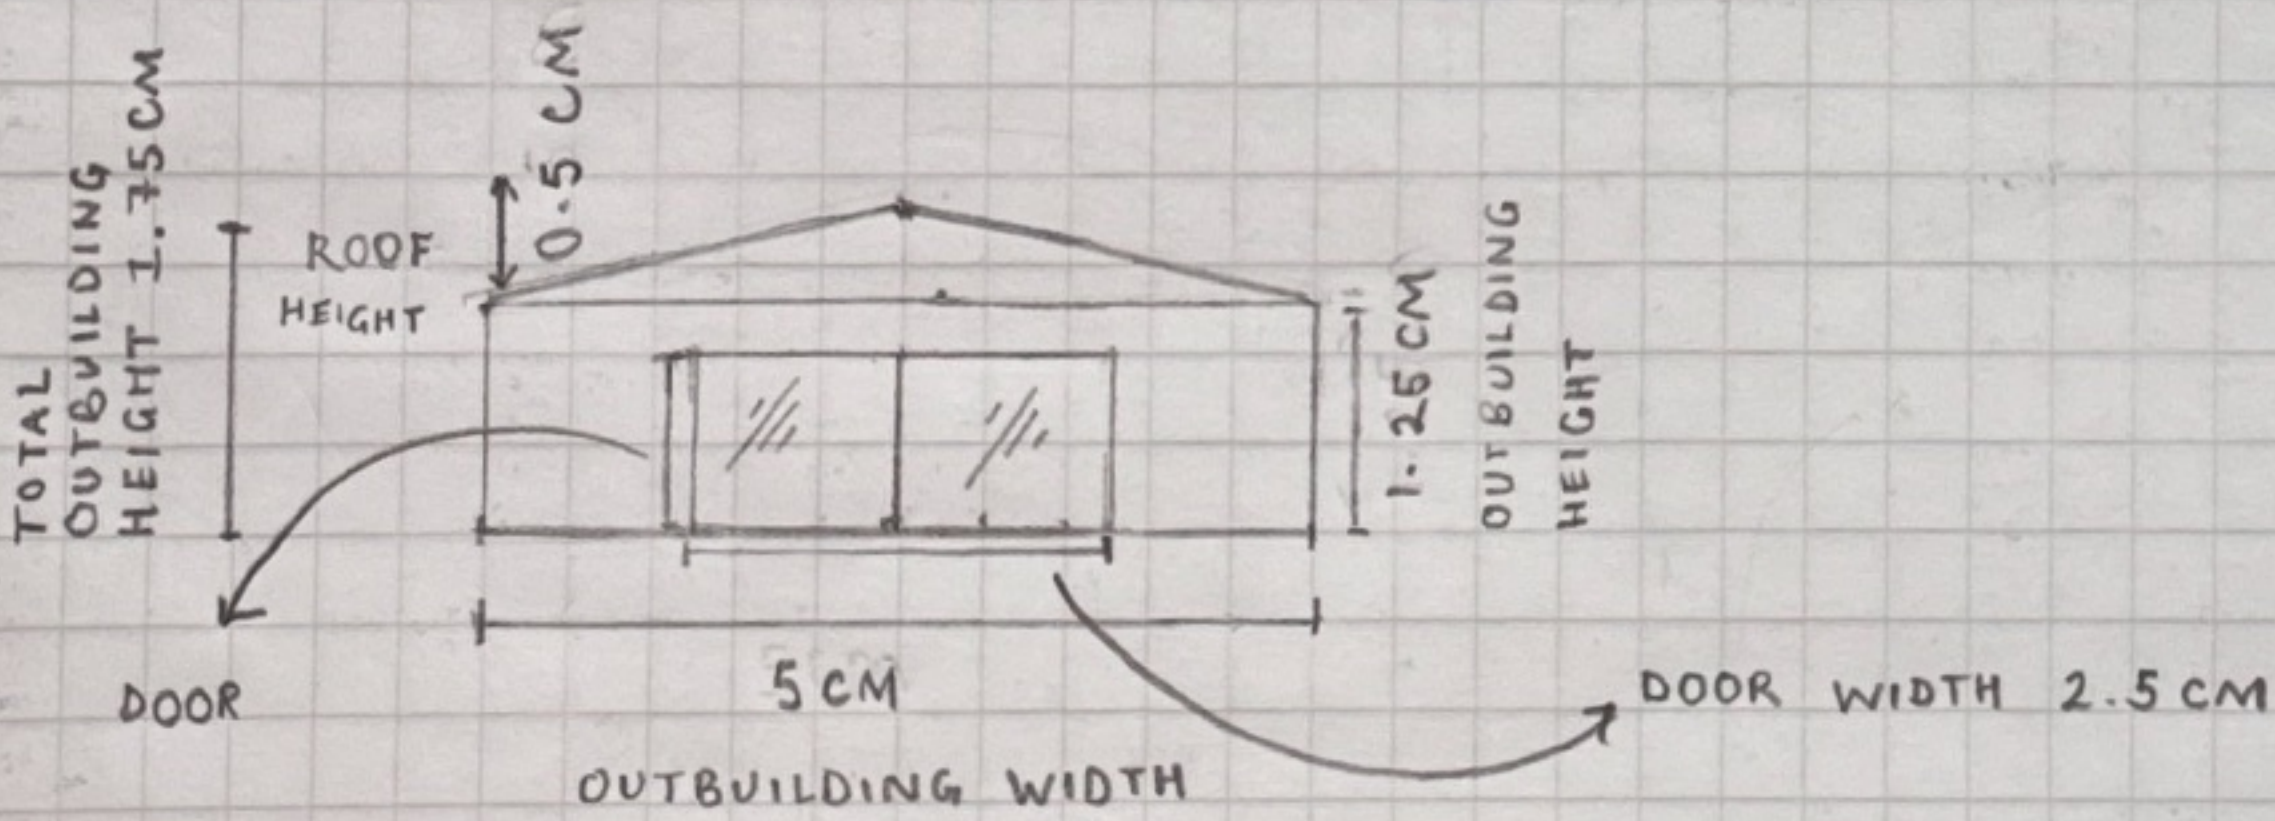

SCALE 1:200
1 CM = 2 METRES

