
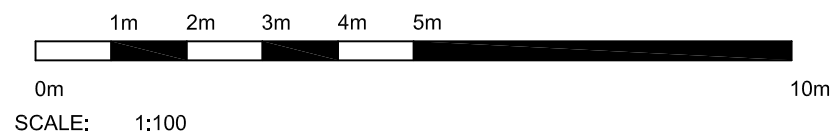


GROUND FLOOR PLAN

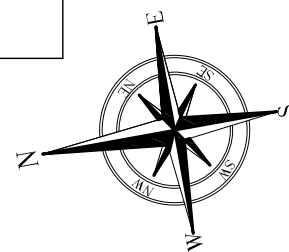

RUSSELL ASSOCIATES
A R C H I T E C T S

ARCHITECTURE : INTERIOR : PLANNING

86 BLACKHEATH ROAD, GREENWICH LONDON SE10 8DA
 Tel : 0208 3200990 Email : info@russellassociates.co.uk

EXISTING
GROUND FLOOR
PLAN

26 CHRISTCHURH RD.
 SIDCUP
 KENT
 DA15 7HQ

Page Size : A3
 Scale : 1:100
 Date : 11.09.23
 Drawn By : mc
 Checked By : pr

Drawing No.

1416/30