





FRONT ELEVATION

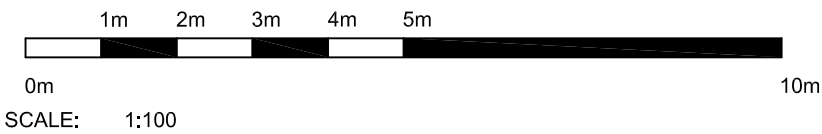

REAR ELEVATION

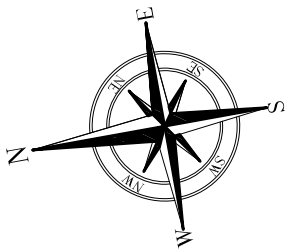

<p>RUSSELL ASSOCIATES A R C H I T E C T S ARCHITECTURE : INTERIOR : PLANNING 86 BLACKHEATH ROAD, GREENWICH LONDON SE10 8DA Tel : 0208 3200990 Email : info@russellassociates.co.uk</p>	<p>EXISTING FRONT and REAR ELEVATIONS</p>	<p>26 CHRISTCHURH RD. SIDCUP KENT DA15 7HQ</p>	<p>Page Size : A3 Scale : 1:100 Date : 11.09.23 Drawn By : mc Checked By : pr</p>	<p>Drawing No. 1416/34</p>
--	--	---	---	--