




FRONT ELEVATION



REAR ELEVATION

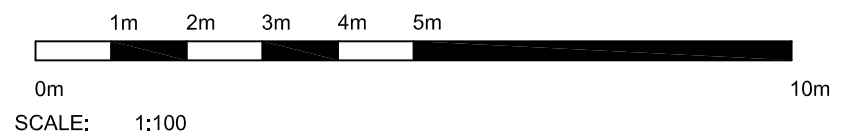

RUSSELL ASSOCIATES
ARCHITECTS

ARCHITECTURE : INTERIOR : PLANNING

86 BLACKHEATH ROAD, GREENWICH LONDON SE10 8DA
Tel : 0208 3200990 Email : info@russellassociates.co.uk

PROPOSED
FRONT and REAR
ELEVATIONS

26 CHRISTCHURH RD.
SIDCUP
KENT
DA15 7HQ

Page Size : A3
Scale : 1:100
Date : 11.09.23
Drawn By : mc
Checked By : pr

Drawing No.

1416/43