


East elevation West elevation

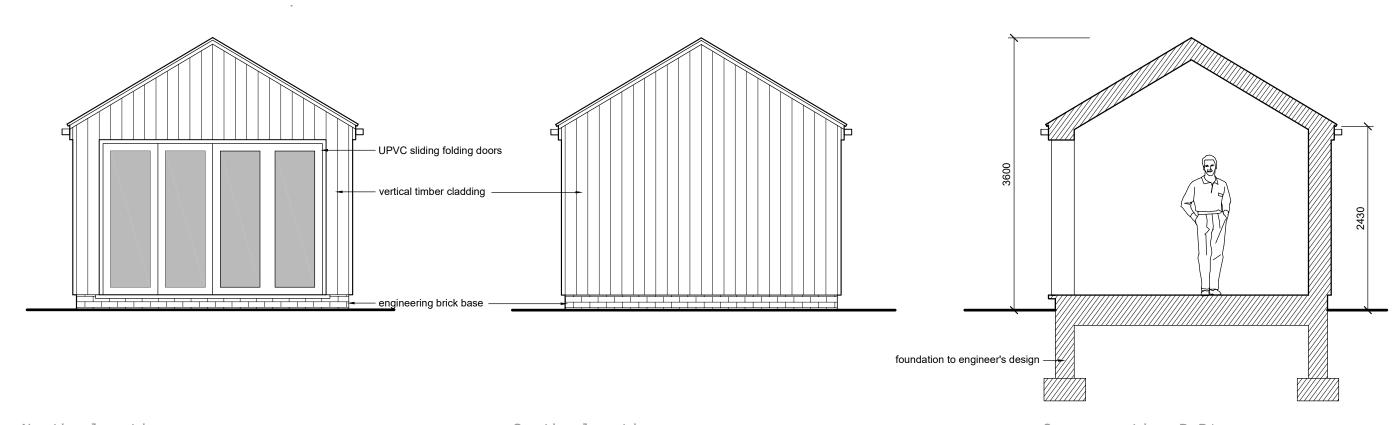

North elevation South elevation Cross section D-D'

PROJECT: 71 MARTENS AVENUE, BEXLEYHEATH, DA7 6AW

DRAWING TITLE:

Proposed garden room section and elevations

SCALE: 1:50@A3 DRAWING NUMBER: P-11

Issued for COMMENT 08.11.23 Issued for PLANNING 13.11.23

studio seventi

www.studioseventi.co.uk

176 Brookehowse Road London SE6 3TP

m:07985 507253 e:g.egbo@studioseventi.co.uk