


REAR ELEVATION

SECTION A-A

connect rainwater pipe to rainwater downpipe taken to soakway

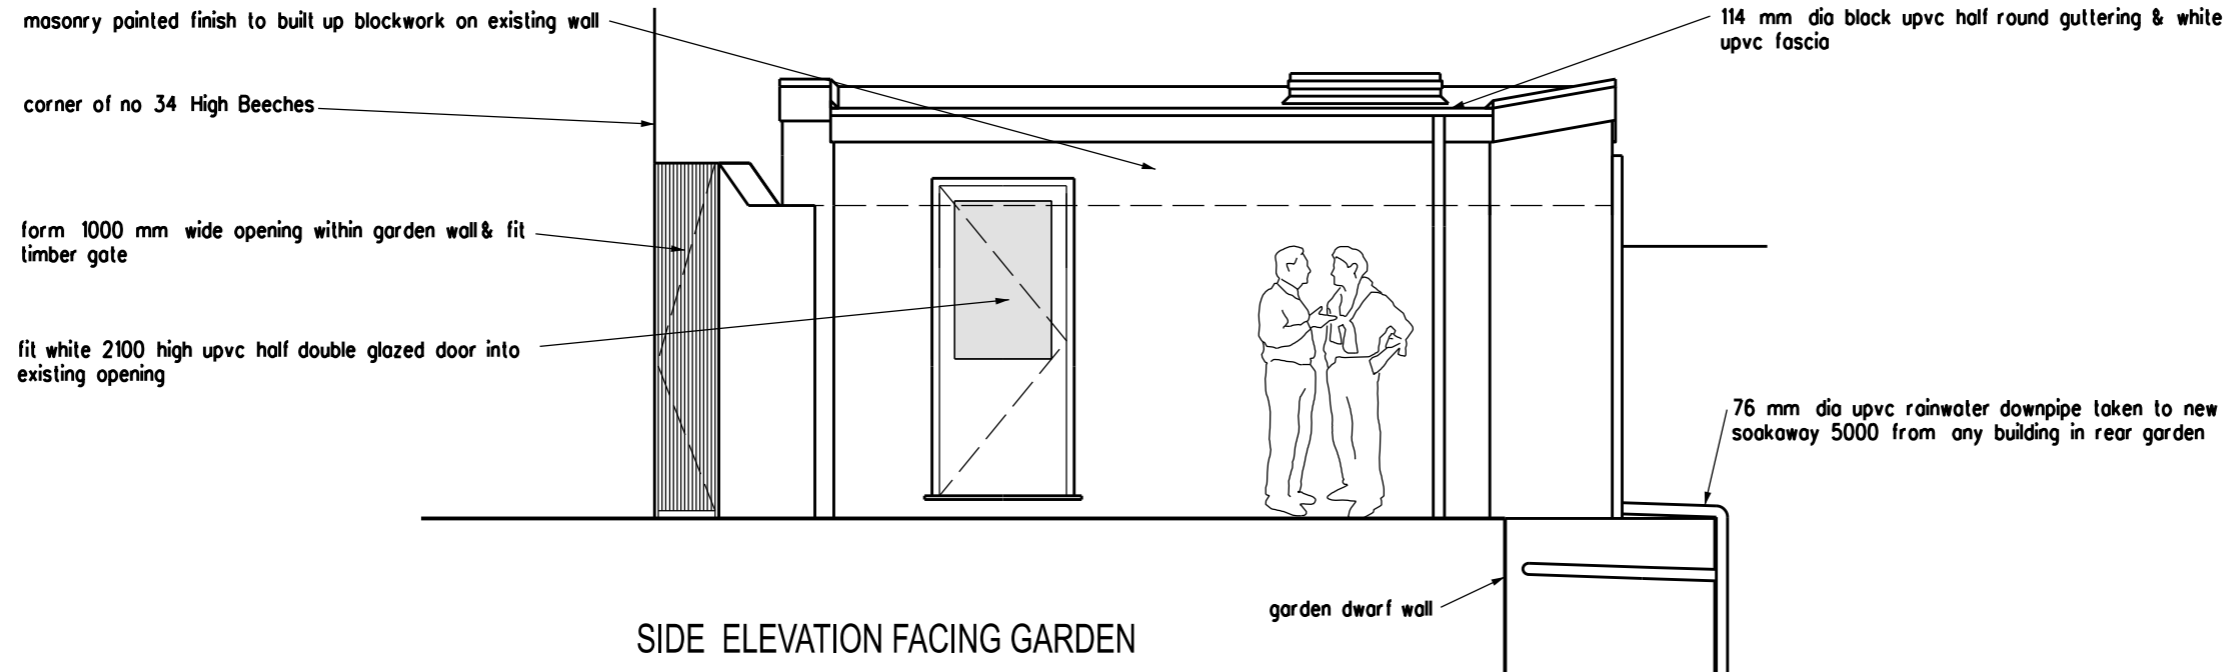

SIDE ELEVATION FACING GARDEN

PLANNING APPLICATION

REVISION _____ DATE _____

ARCHITECT
TA ARCHITECTS
 11 JOYDENS WOOD ROAD BEXLEY
 KENT DA5 2HS Tel 07905 130591
ta140256@googlemail.com

JOB
**PROPOSED GARAGE AND
 WORKSHOP CONVERSION AT
 34 HIGH BEECHES
 SIDCUP KENT DA14 5NB**

DRAWING
**PROPOSED FRONT AND SIDE
 ELEVATIONS FACING GARDEN
 AND SECTION A-A**

SCALE 1:50 AT A3 DATE NOV 2023

DRAWING NO.
 KV/06

