




The Contractor is to check all dimensions on site and report any discrepancies to the Contract Administrator. This drawing is to be read in conjunction with all other standard documentation.

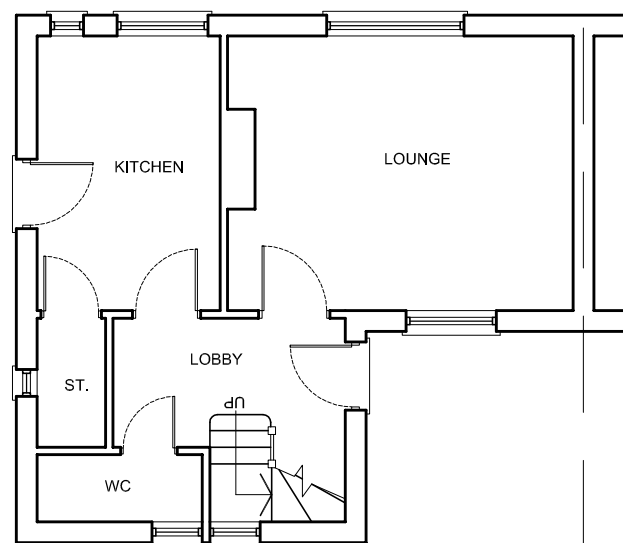

EXISTING GROUND FLOOR PLAN

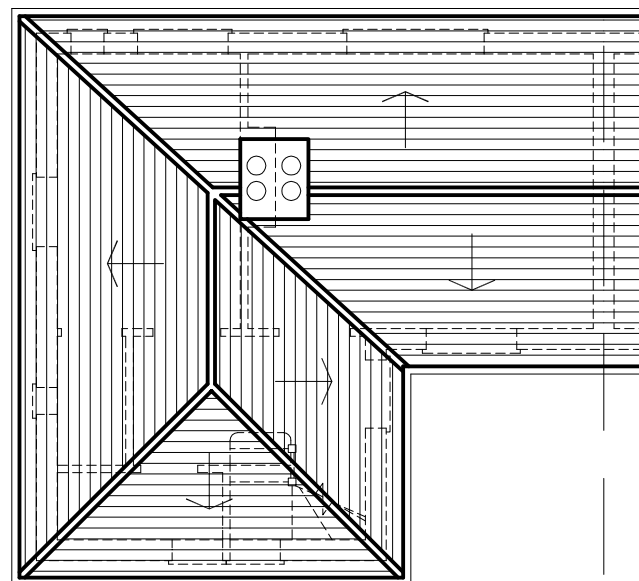


EXISTING ROOF PLAN

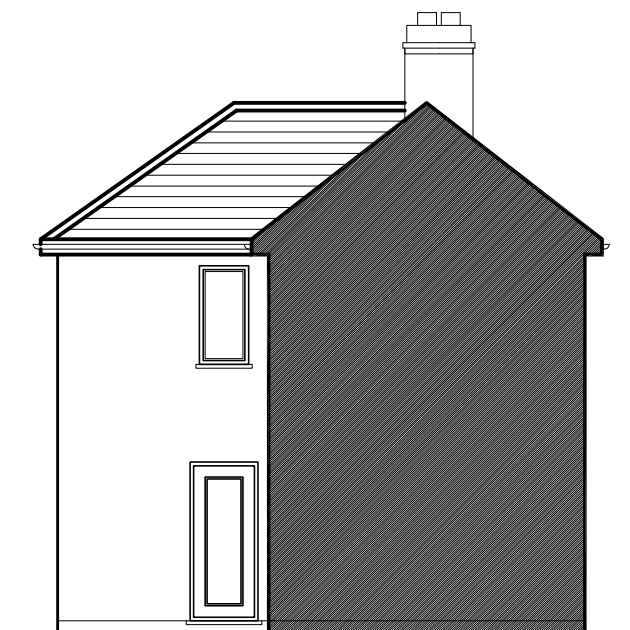

EXISTING SIDE ELEVATION




LOCATION PLAN - SCALE 1:1250

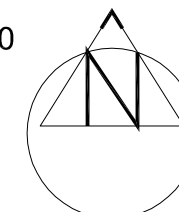

EXISTING FRONT ELEVATION



EXISTING REAR ELEVATION

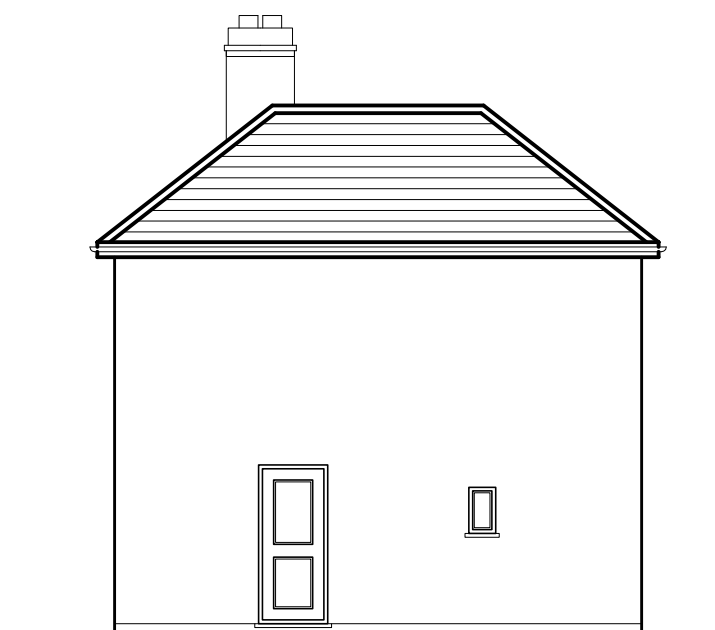

EXISTING SIDE ELEVATION

rev.	description	date	chkd.
------	-------------	------	-------



93 Cotmandene Crescent,
Orpington, Kent BR5 2RA

020 3004 9238
07931 931 035

s.nagpal@dapconsultants.co.uk
www.dapconsultants.co.uk

project : **46 Lovel Avenue
Welling**

drawing title : **Existing Floor Plans and Elevations**

drawn: KS chkd: SS date: 20.11.2023

status: **Prior Approval** scale: 1:100@A3

proj no: **2513** drg no: **01** rev no: