



The Contractor is to check all dimensions on site and report any discrepancies to the Contract Administrator. This drawing is to be read in conjunction with all other standard documentation.




PROPOSED FRONT ELEVATION
(NO CHANGE)

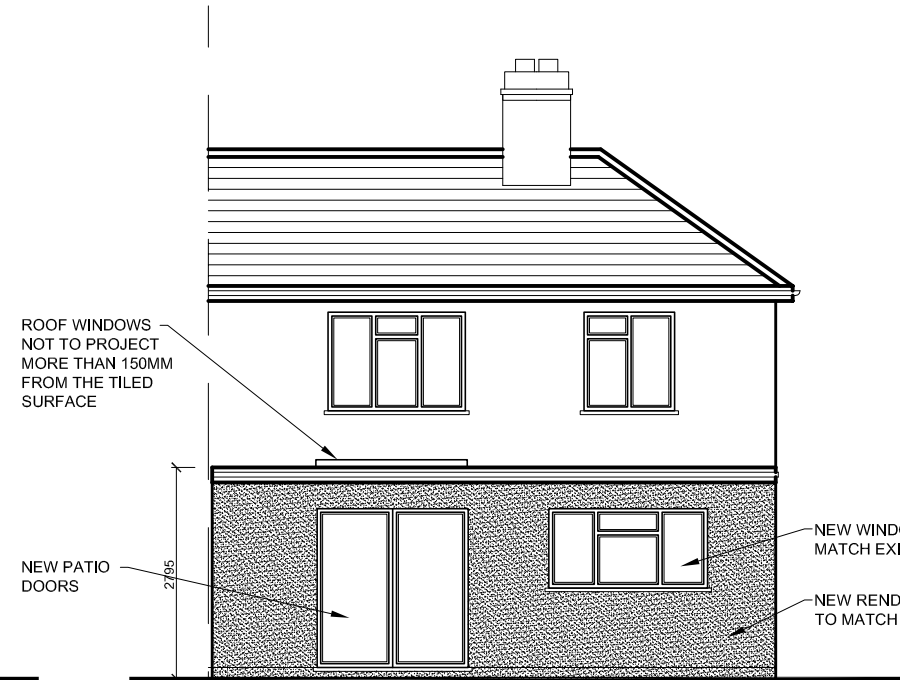

PROPOSED REAR ELEVATION

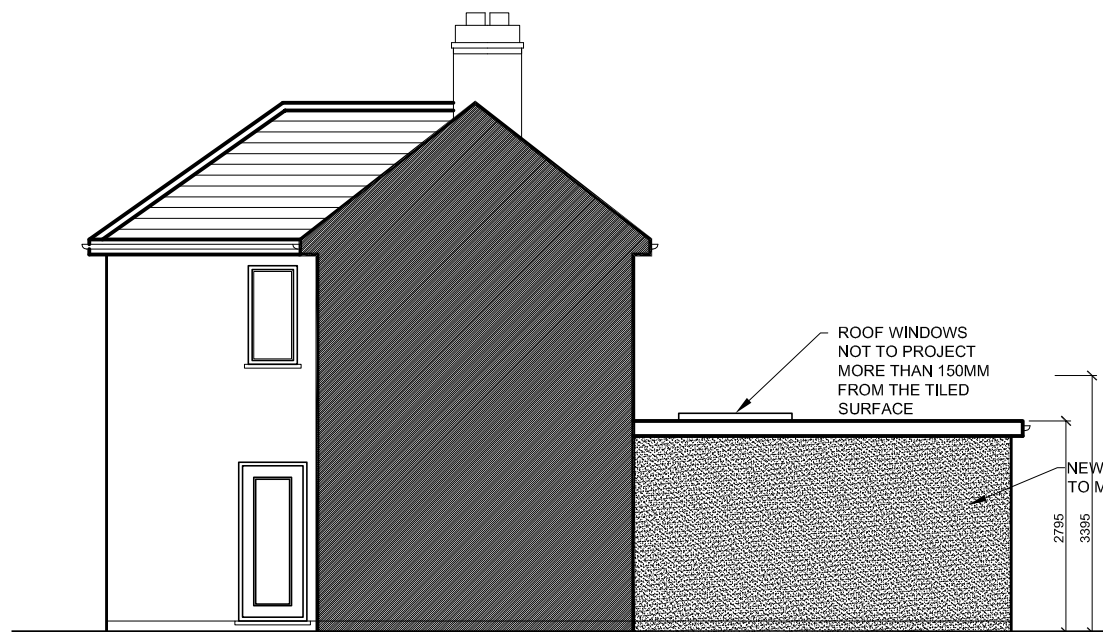

PROPOSED SIDE ELEVATION

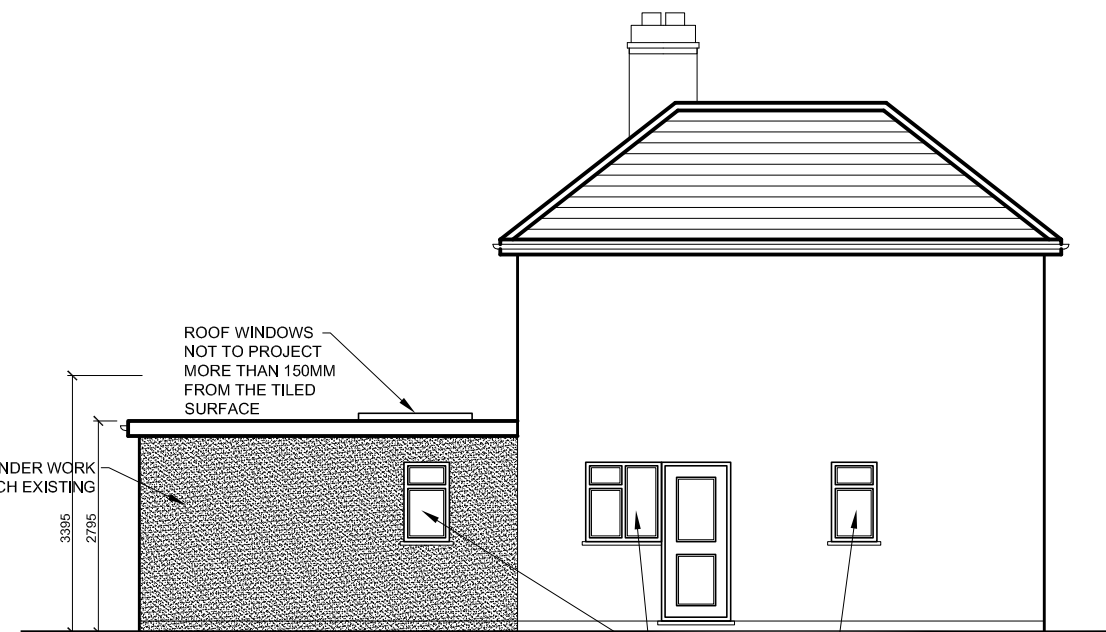

PROPOSED SIDE ELEVATION

rev.	description	date	chkd.
------	-------------	------	-------



93 Cotmandene Crescent,
Orpington, Kent BR5 2RA

020 3004 9238
07931 931 035

s.nagpal@dapconsultants.co.uk
www.dapconsultants.co.uk

project : **46 Lovel Avenue
Welling**

drawing title : **Proposed Elevations**

drawn: KS chkd: SS date:20.11.2023

status: **Prior Approval** scale: 1:100@A3

proj no: **2513** drg no: **03** rev no: