
 


NOTE: LOCATION OF REAR SEWER SHOWN IS ASSUMED.  
NO EVIDENCE OF MANHOLES AT SURVEY  
FULL INVESTIGATION REQUIRED ON COMMENCEMENT  
OF WORKS TO ESTABLISH EXACT LOCATION.  
SUBJECT TO THAMES WATER BUILD OVER  
APPLICATION / AGREEMENT.

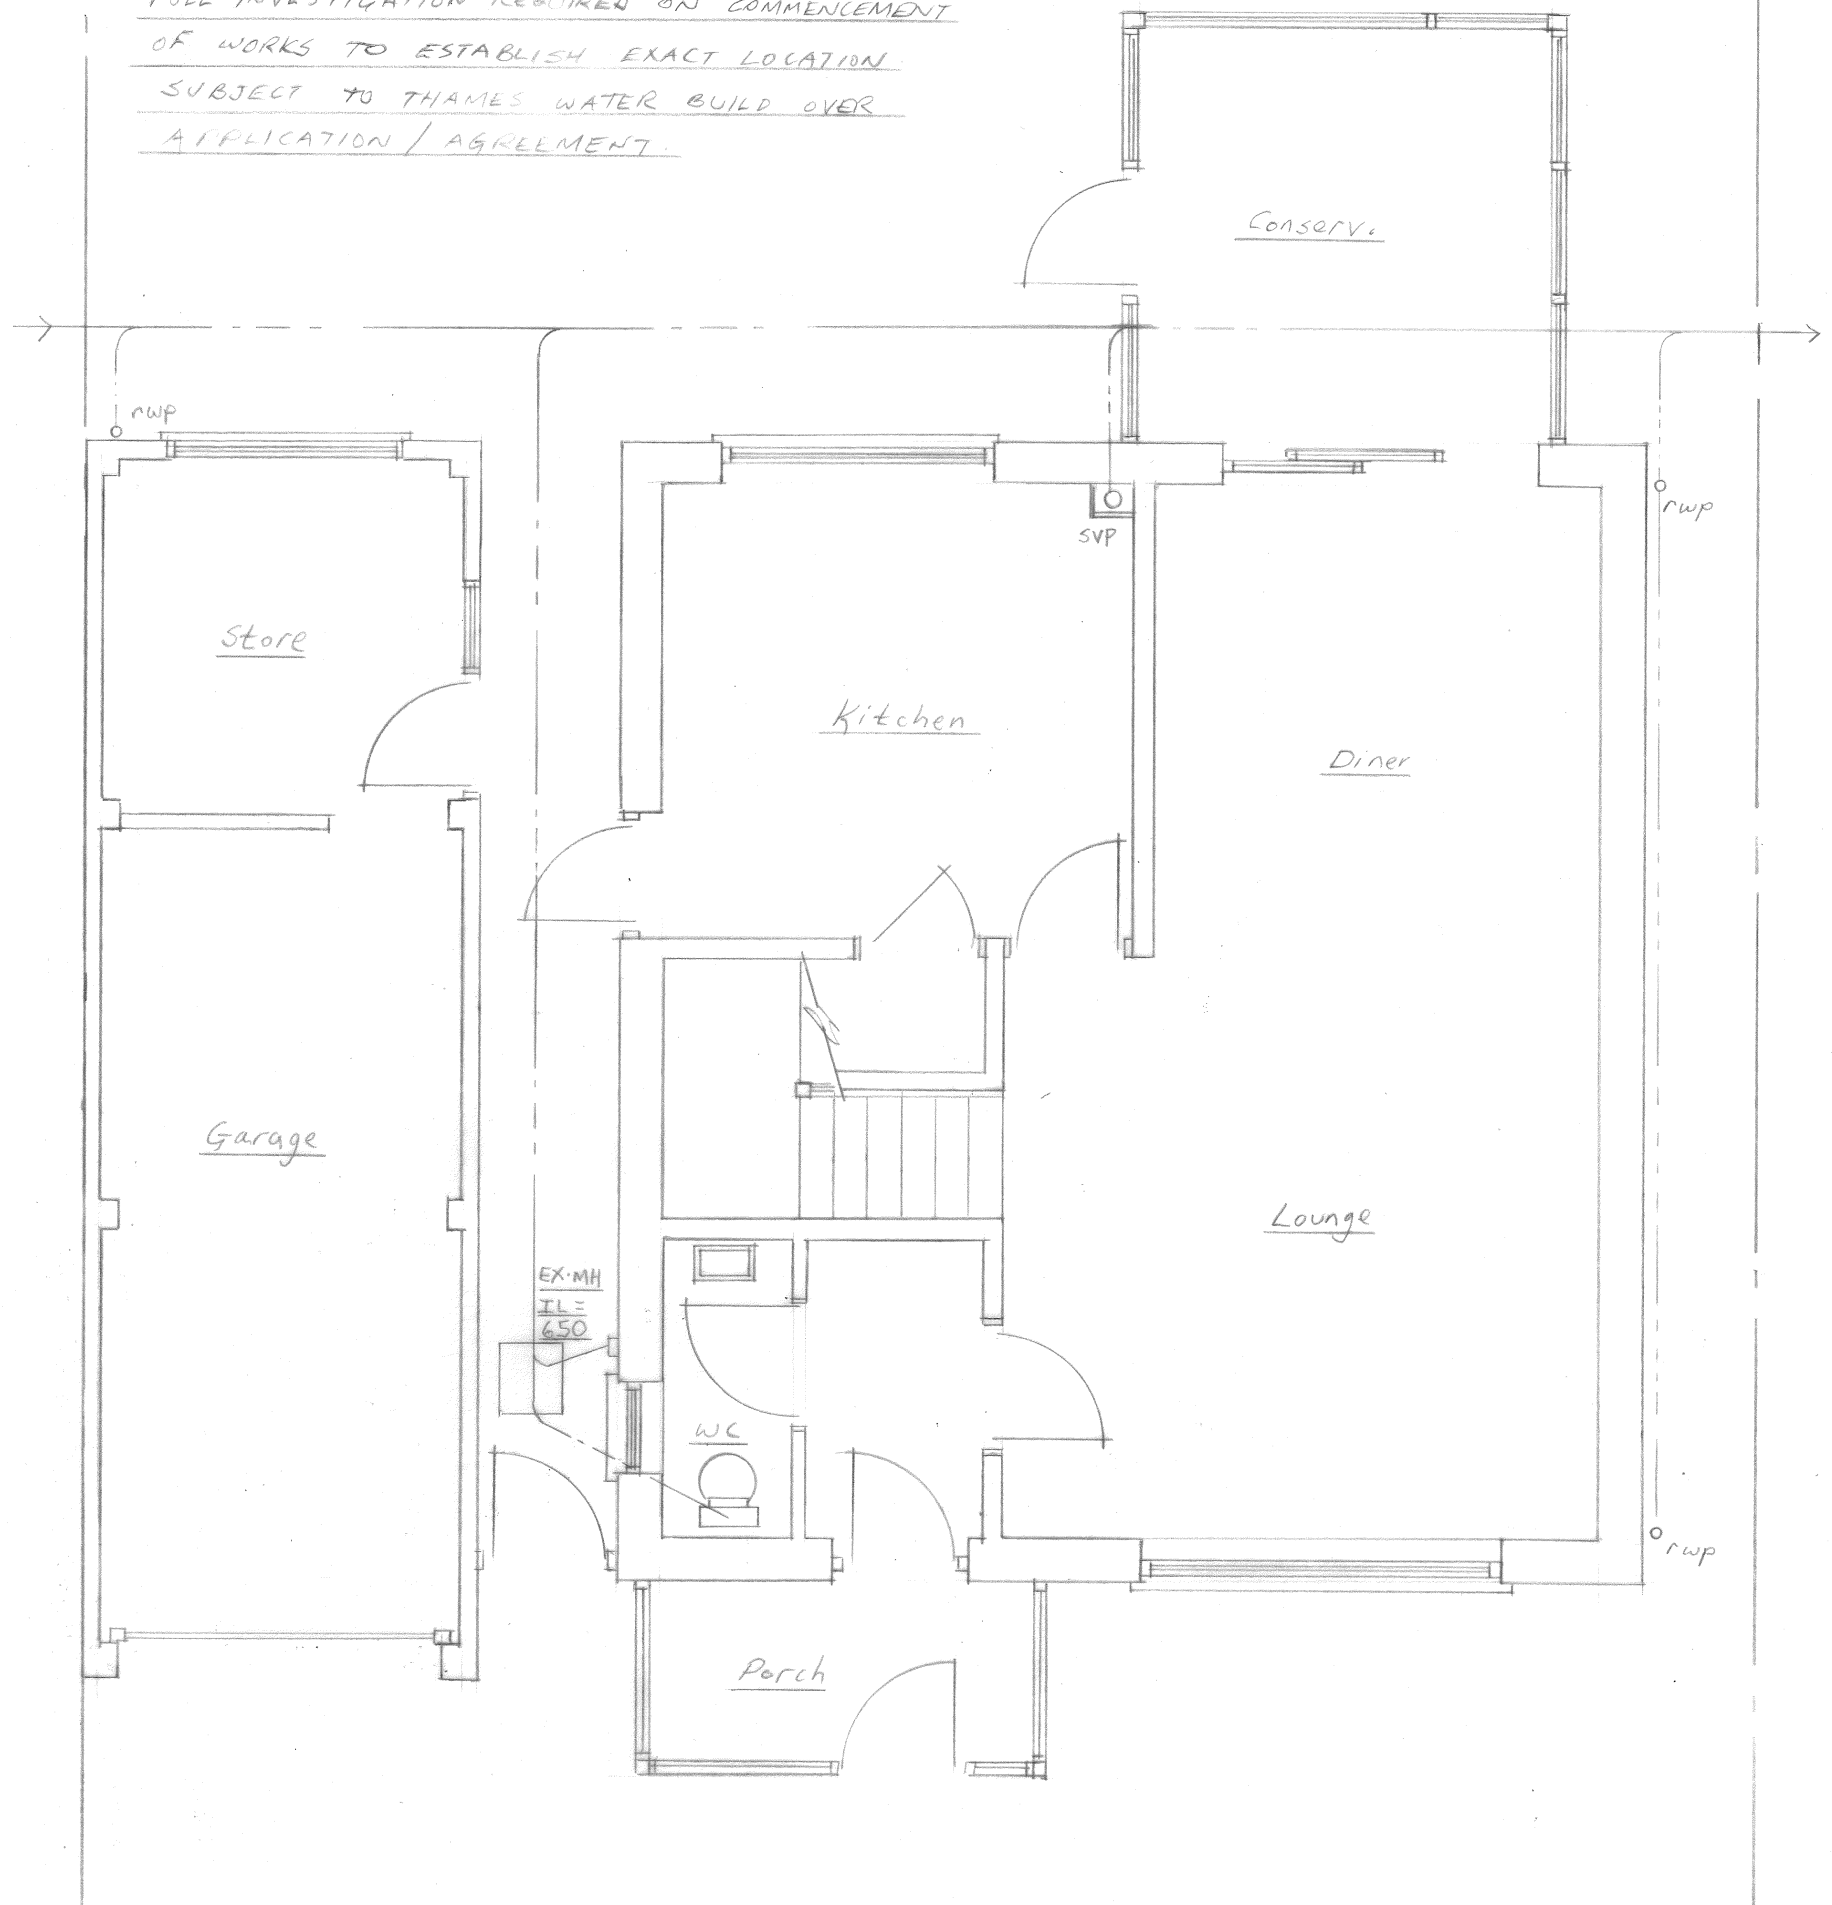

EXISTING GROUND FLOOR PLAN.

5 THE VISTA,  
 LANGDON SHAW,  
 SIDCUP, DA14 6AU.

Scale: 1:50 @ A3

Date: Oct. 2023

drg. No: 02

Rev.: