


PROPOSED  
GROUND FLOOR PLAN



EXISTING  
GROUND FLOOR PLAN

0 1 2 3 4 5 6 7 8 9 10 [m]

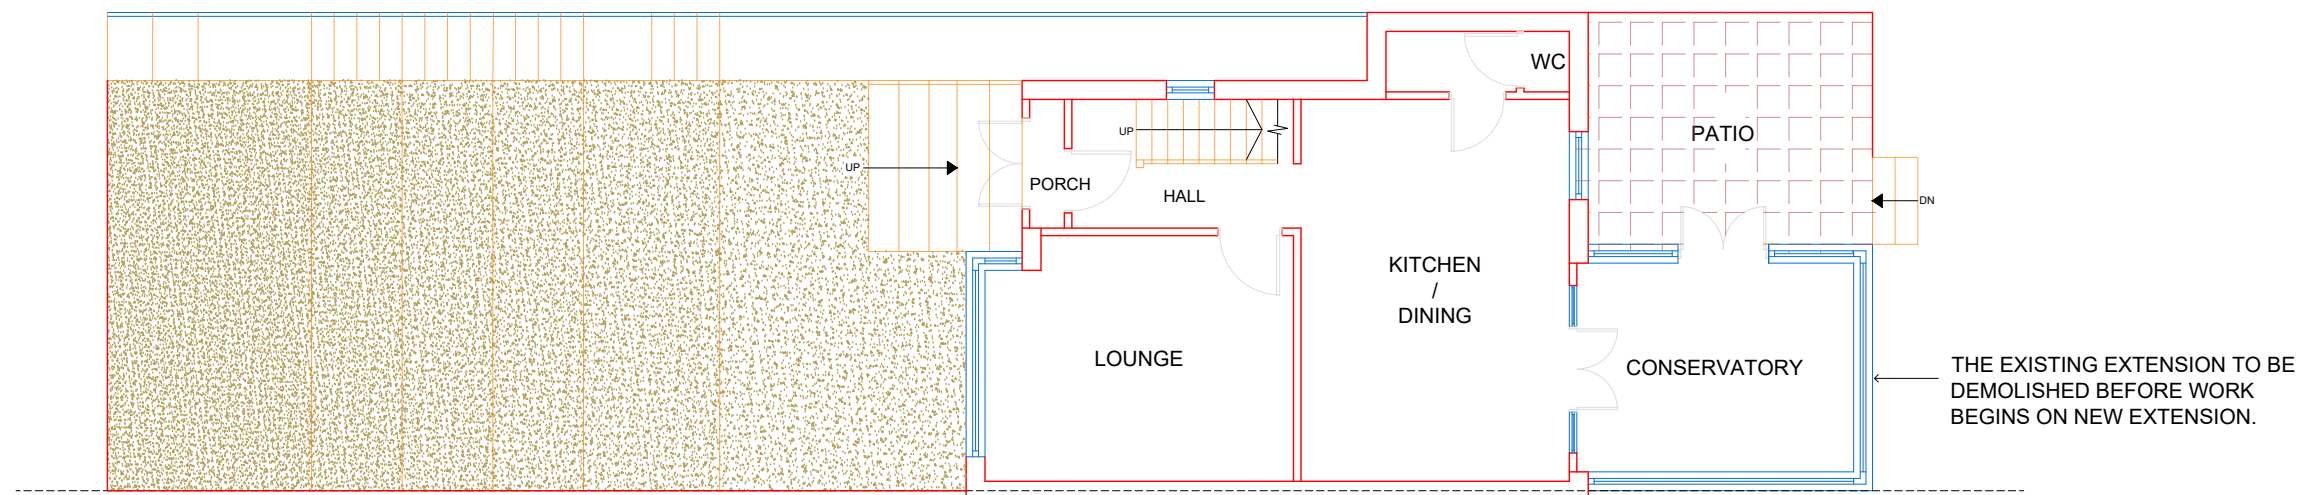

Scale bar 1:100 @ A3

<b>CLIENT</b>	<b>SITE</b> 112 Carlton Road, Erith, Kent, DA8 1DU	<b>Date:</b> 12.11.2023	<b>HB PLANNING SERVICES</b> EMAIL <a href="mailto:INFO@HBPLANNINGSERVICES.CO.UK">INFO@HBPLANNINGSERVICES.CO.UK</a> CONTACT 02038539648
<b>DRAWING NO:</b> 202310-HB01	<b>DRAWING TITLE</b> Existing and Proposed Floor Plans	<b>Scale @ A3:</b> 1:100	
		<b>Revision:</b> P01	
		<b>Rev:</b> P01	<b>Date:</b> 12.11.2023
		<b>Notes:</b> For Planning Approval	

