

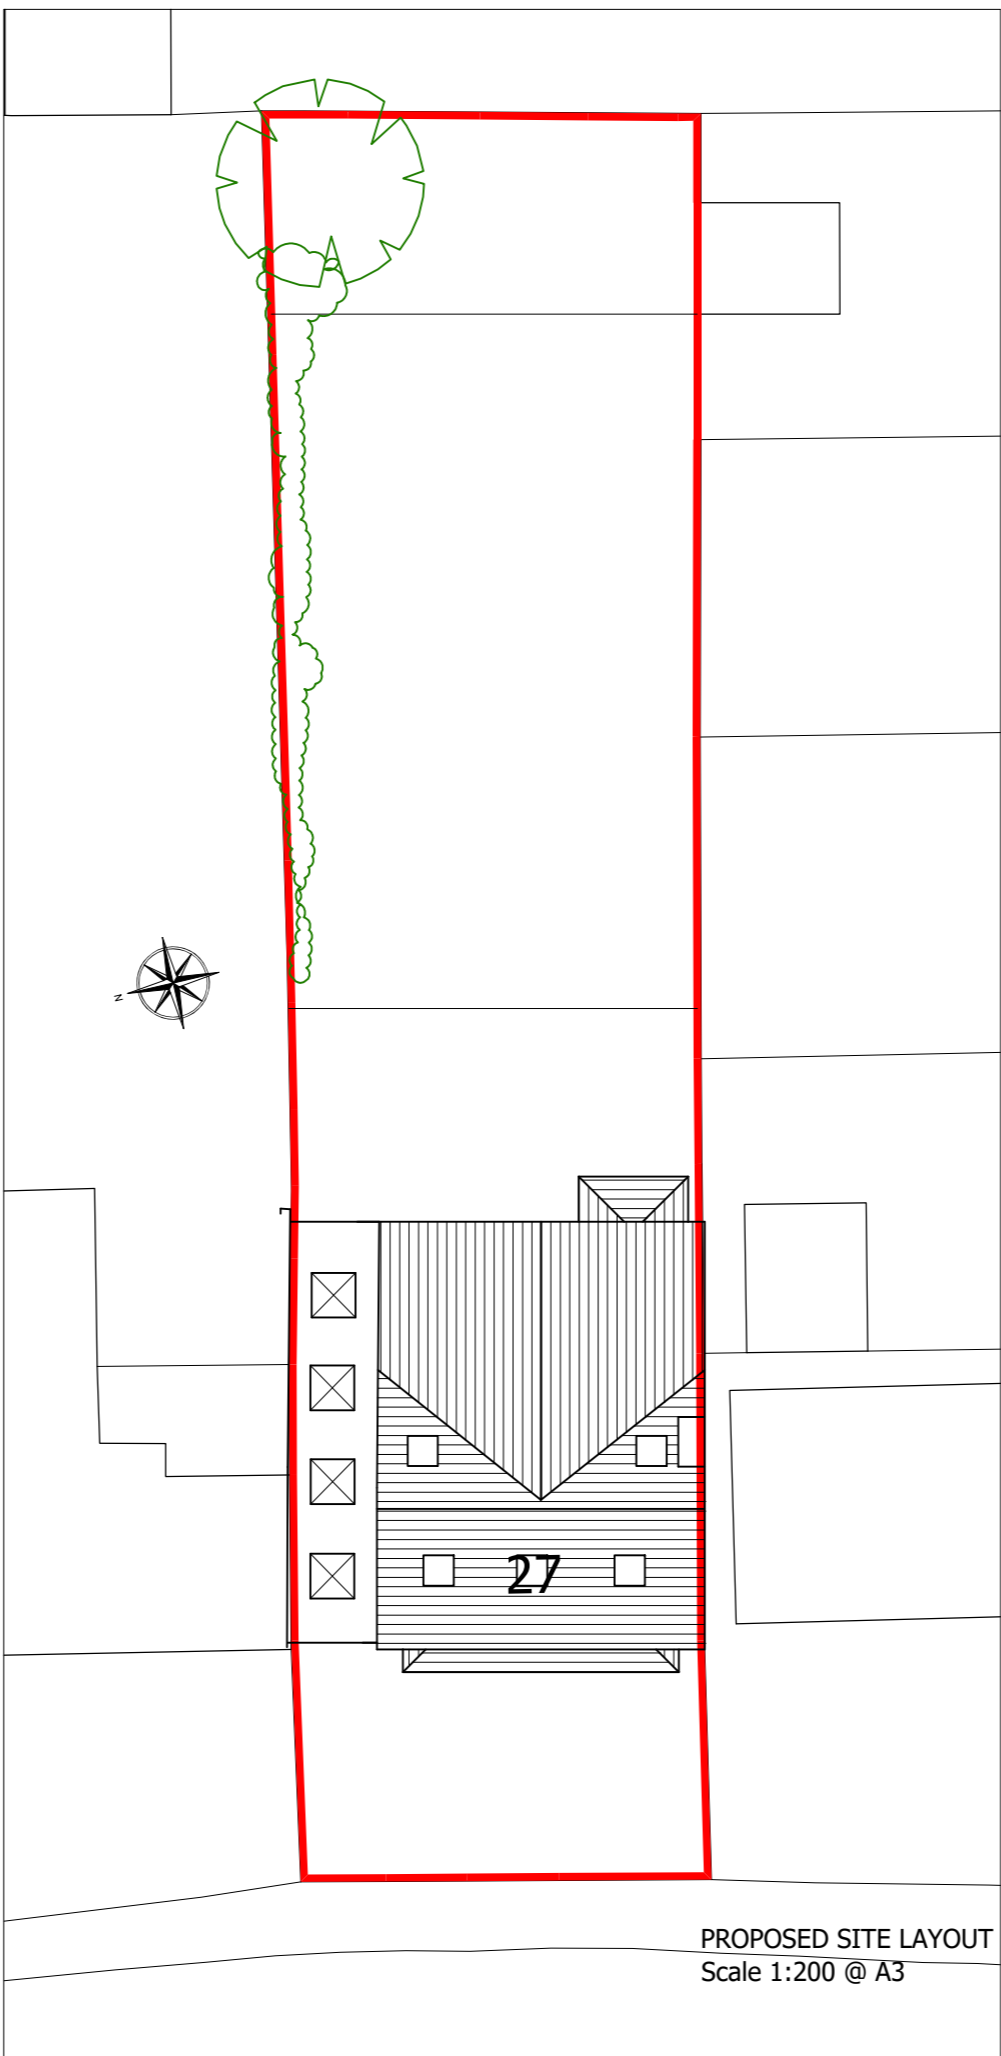


EXISTING SITE LAYOUT  
Scale 1:200 @ A3

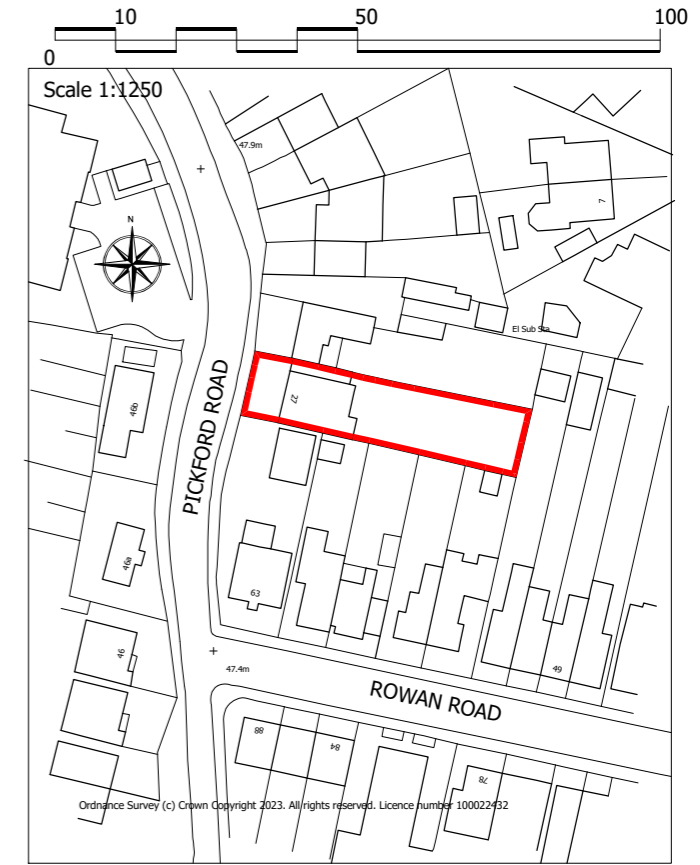

PROPOSED SITE LAYOUT  
Scale 1:200 @ A3

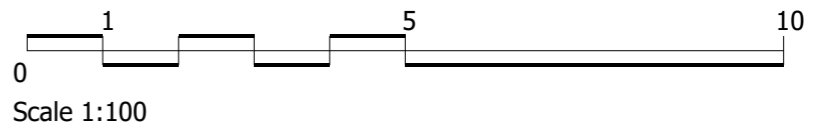

SITE LOCATION PLAN  
Scale 1:1250 @ A3

Please note:  
Drawings can be scaled for planning purposes only. All dimensions to be checked on site. Drainage and services are to be checked and located prior to commencement of work

All work to be carried out in accordance with the building Regs. 2000 or any subsequent amendments and to the satisfaction of the local building control inspector

Proprietary components must be installed in strict accordance with the manufacturers instructions and details. Contractors are responsible for verifying component suitability for intended purpose.

Proposals are subject to structural engineers designs and approval.

project		Job No.
Alterations at 27 Pickford Road, Bexleyheath, Kent, DA7 4AG		2023_25
drawing title		Revision
Site Plans PLANNING DRAWINGS		-
scale	dwg No.	date
As Noted @ A3	2325-PL05	Nov 2023