




FRONT ELEVATION AS PROPOSED
(SCALE 1:50@A1)

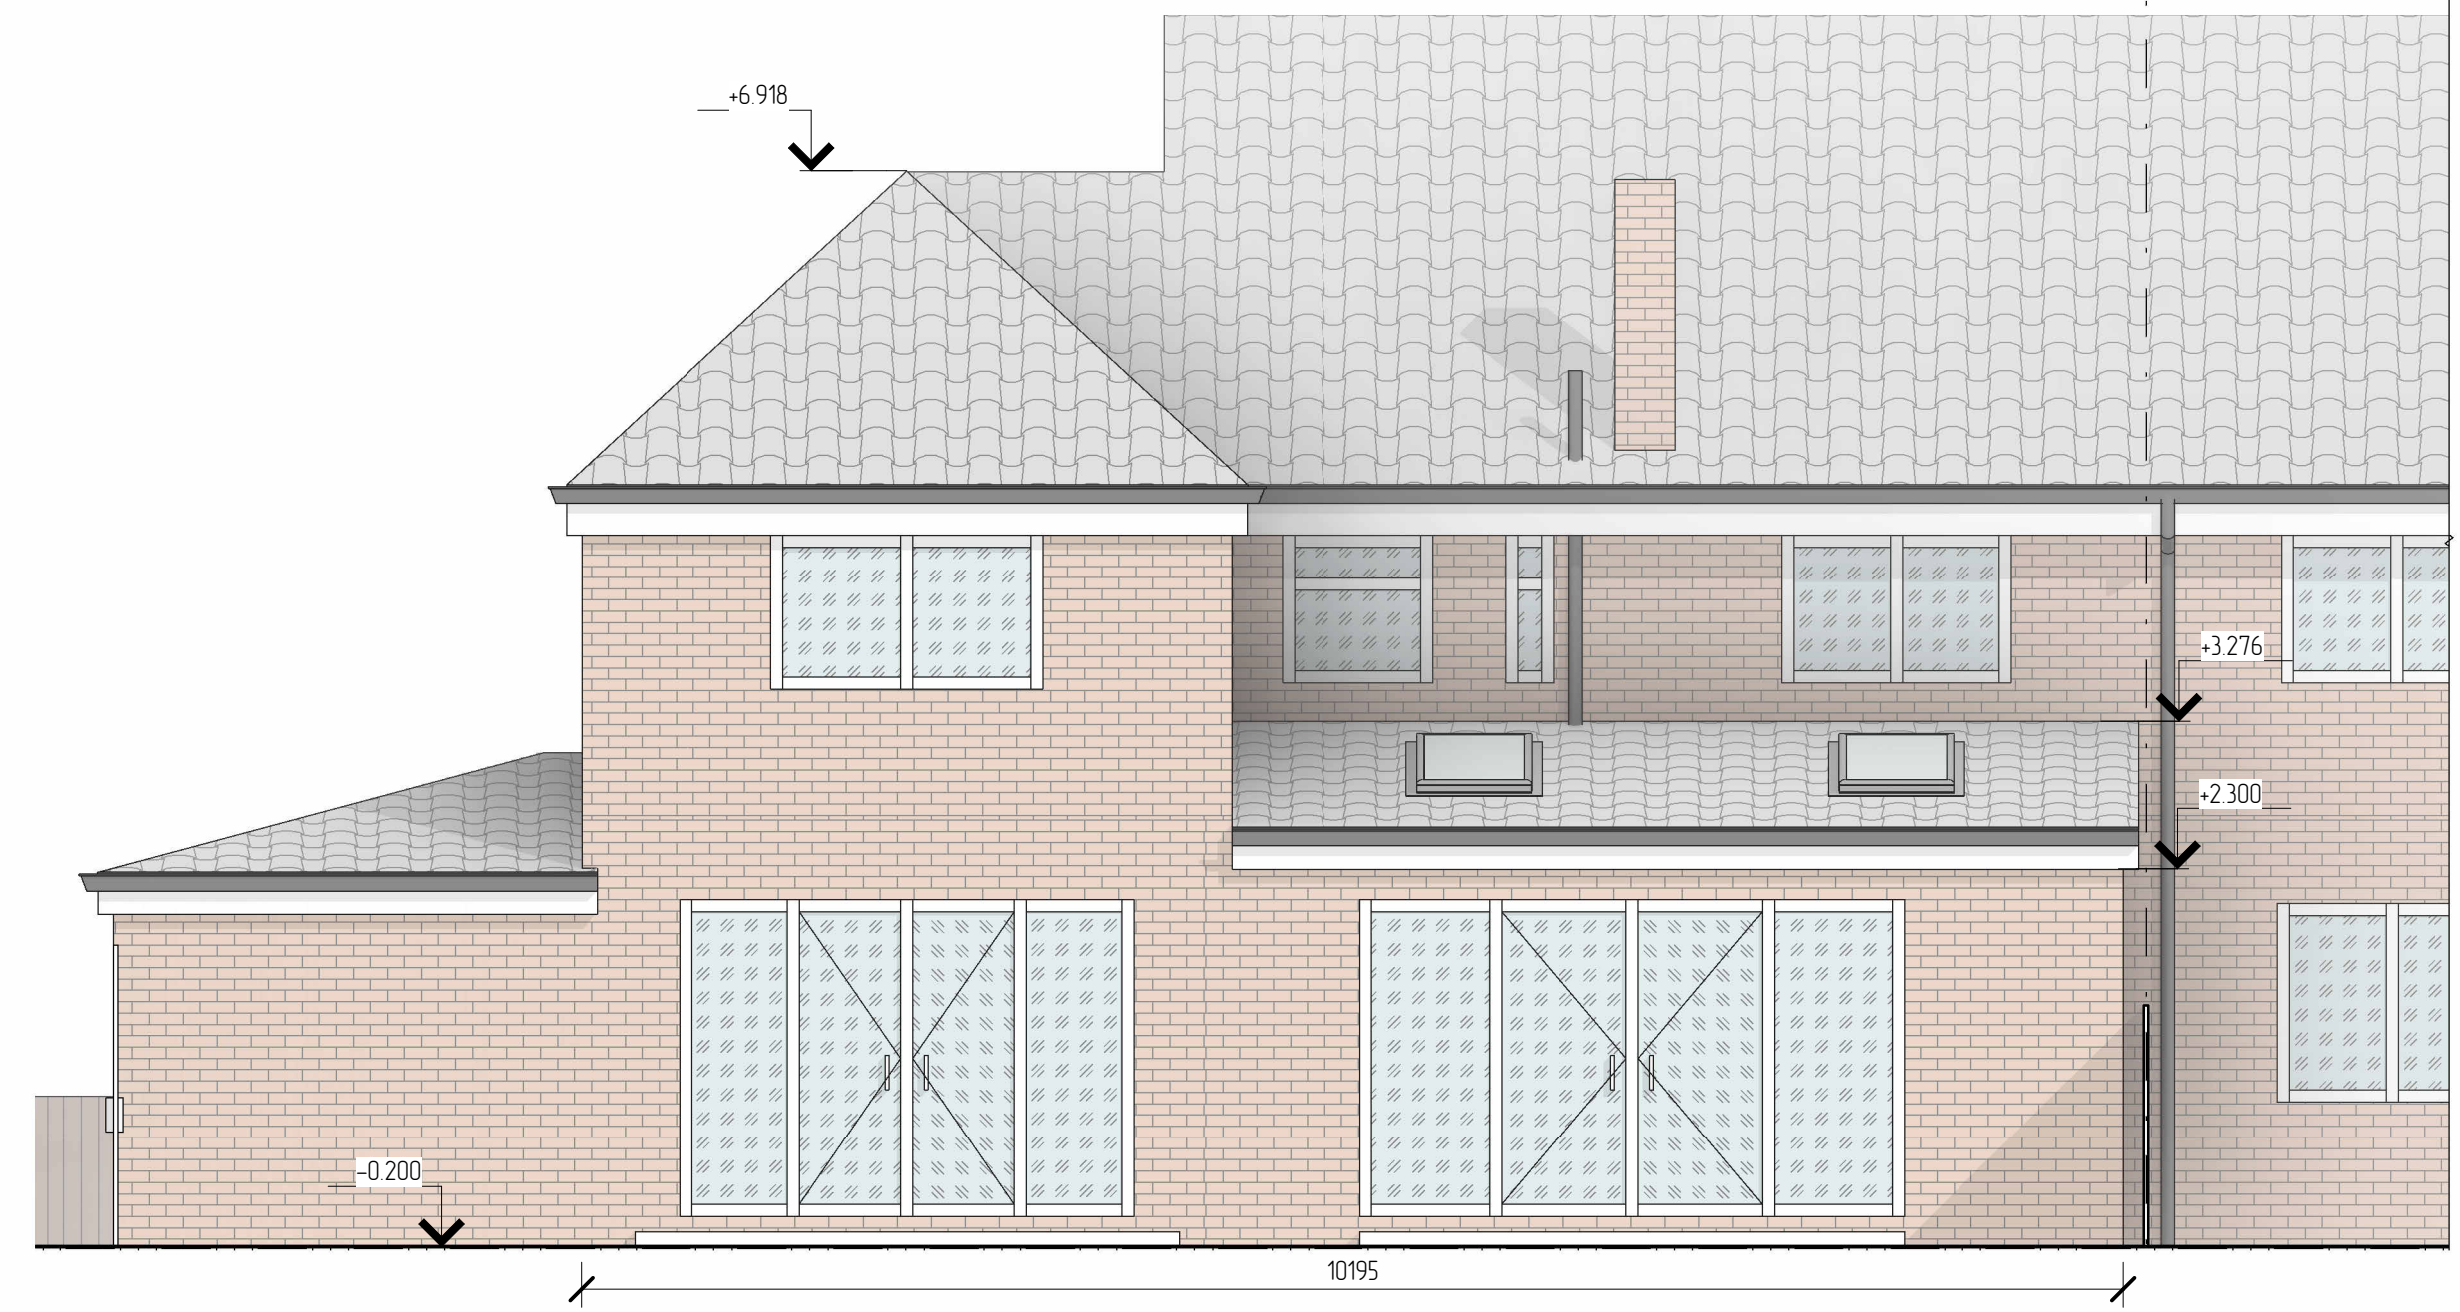


REAR ELEVATION AS PROPOSED
(SCALE 1:50@A1)

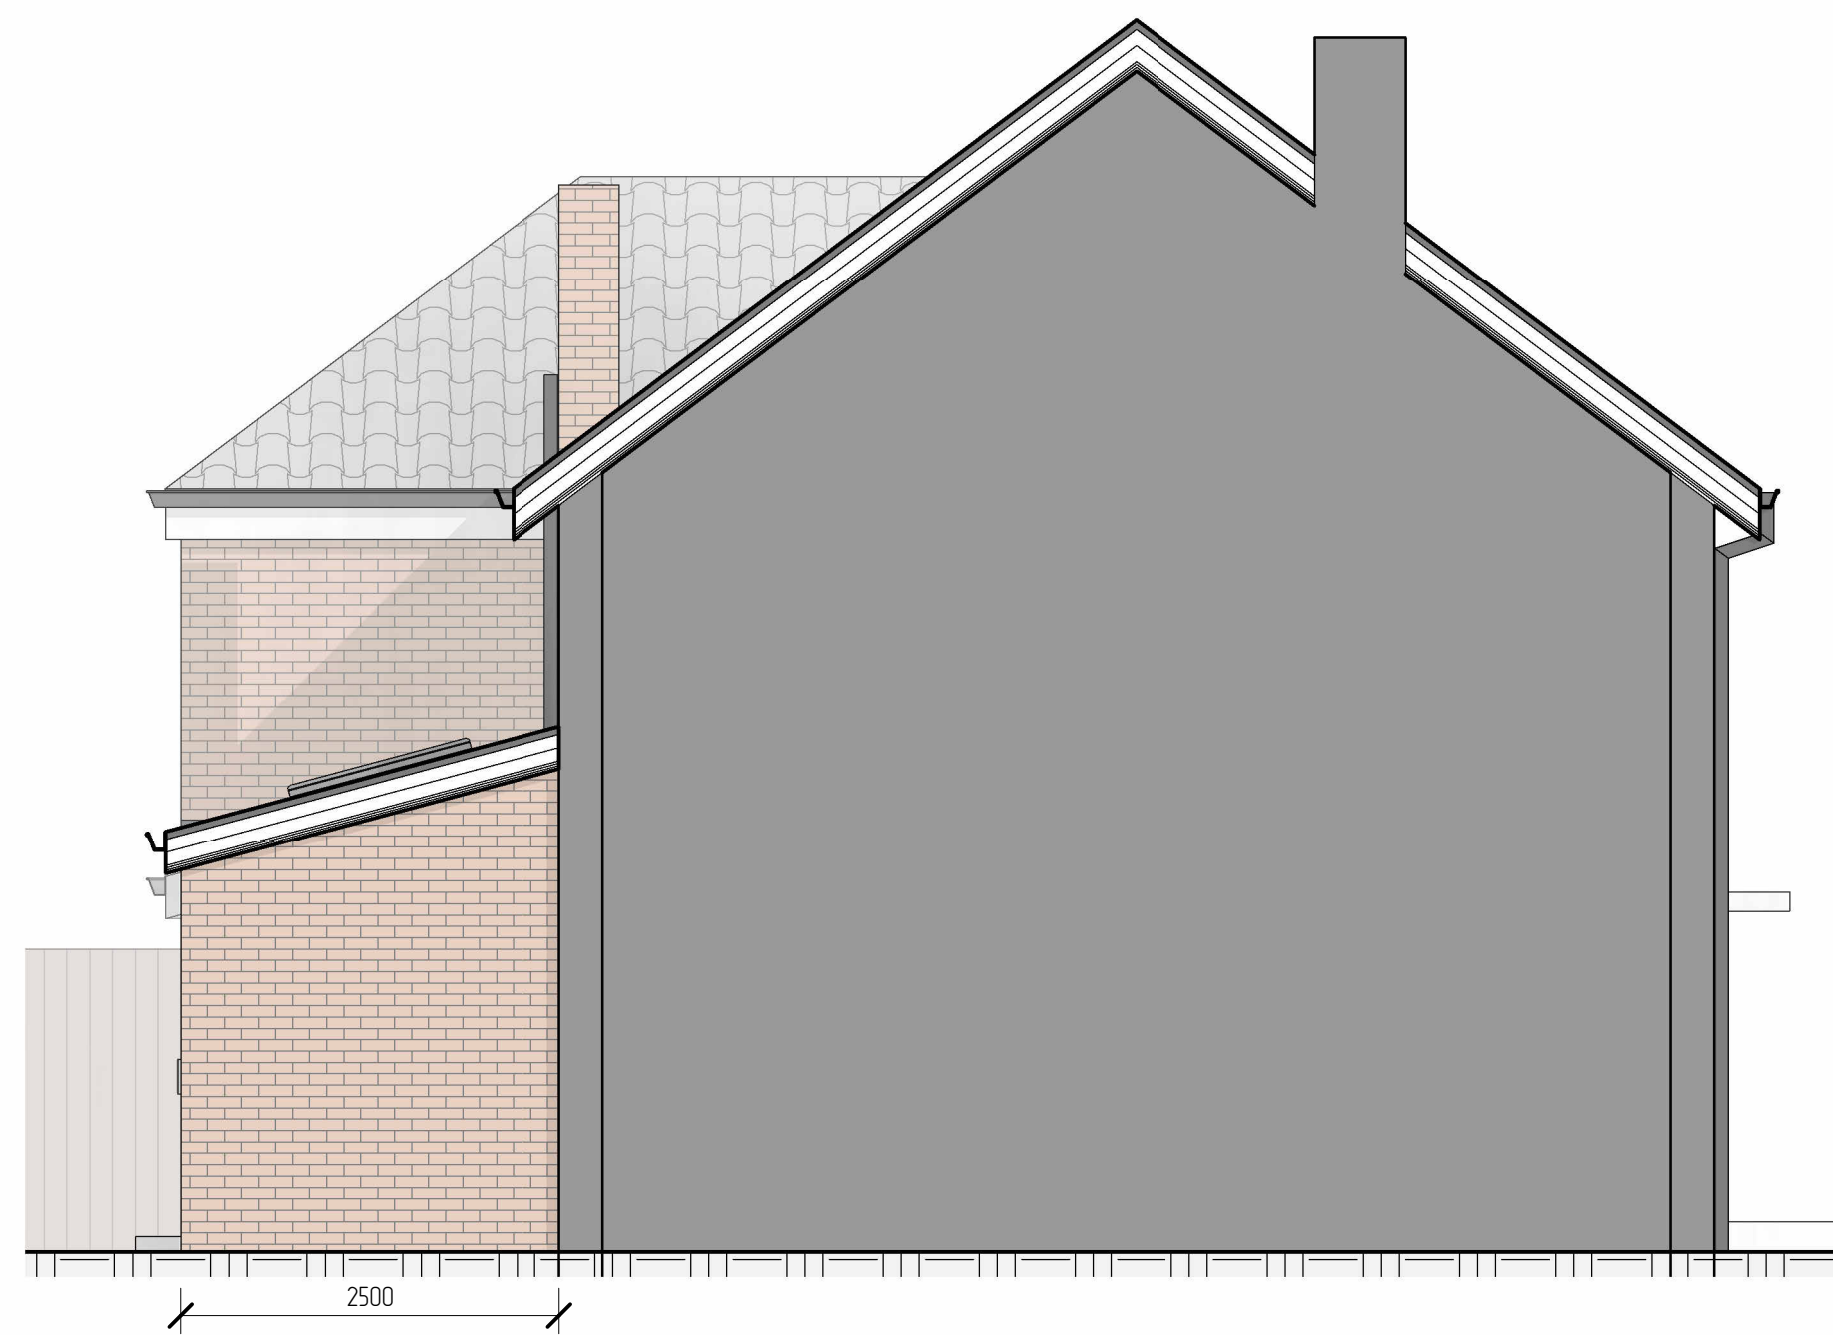

SIDE ELEVATION AS PROPOSED
(SCALE 1:50@A1)

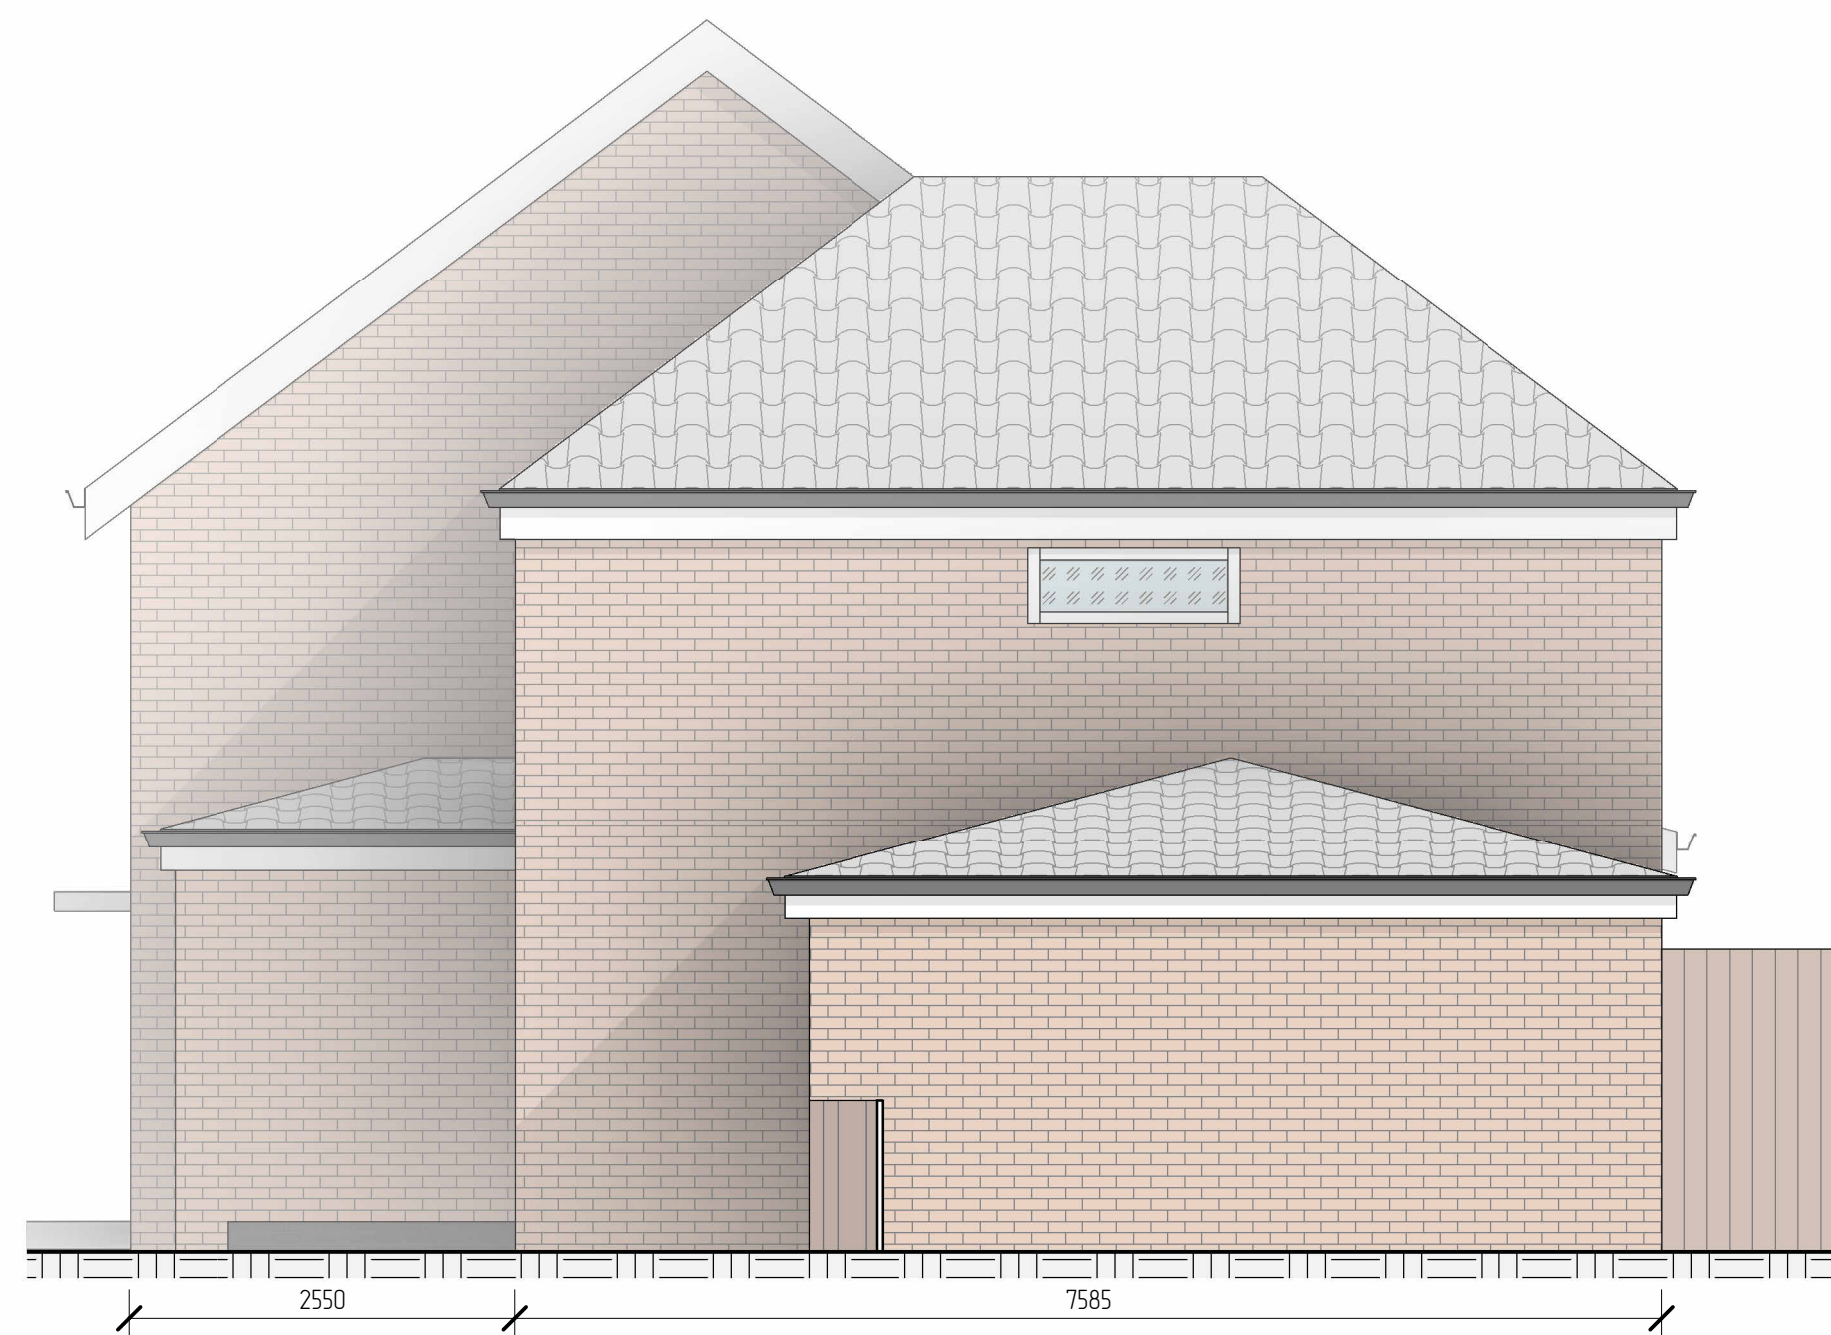

SIDE ELEVATION AS PROPOSED
(SCALE 1:50@A1)

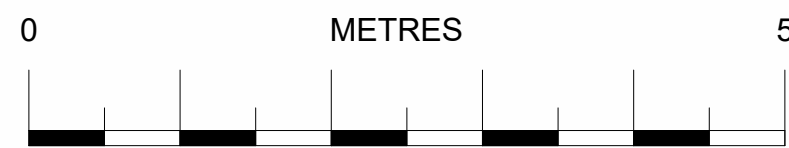

SCALE: 1:50 @ A1

THIS DRAWING IS THE PROPERTY OF
AR. DESIGN
AND MUST NOT BE COPIED OR REPRODUCED
EXCEPT
WITH THEIR EXPRESS PERMISSION, NOR MAY
THE DESIGN
OR ANY INFORMATION SHOWN THEREON
BE DISCLOSED TO ANY THIRD PARTY.
WE WILL NOT BE RESPONSIBLE FOR OTHER
CONTRACTUAL
DIMENSIONS
© THIS DRAWING IS COPYRIGHT

REV:	AMENDMENT:	BY:	DATE:
------	------------	-----	-------

TITLE:

FRONT, REAR AND SIDE ELEVATIONS AS
PROPOSED

SITE ADDRESS:

42 Bridge Road, DA8 2DQ

JOB No.20022 CLIENT: G Jungtapa

SCALE: 1:50 @ A1 DWG SHEET: A04

REV: A

DRAWN BY: AR DATE: 27/11/2023

APPROVED BY: *** DATE: **/**/****

ARCHITECTURE,
PLANNING &
ENGINEERING

EMAIL:
AR.DESIGN&CONSTRUCTION@
GMAIL.COM
Tel: 074 2955-9396

