

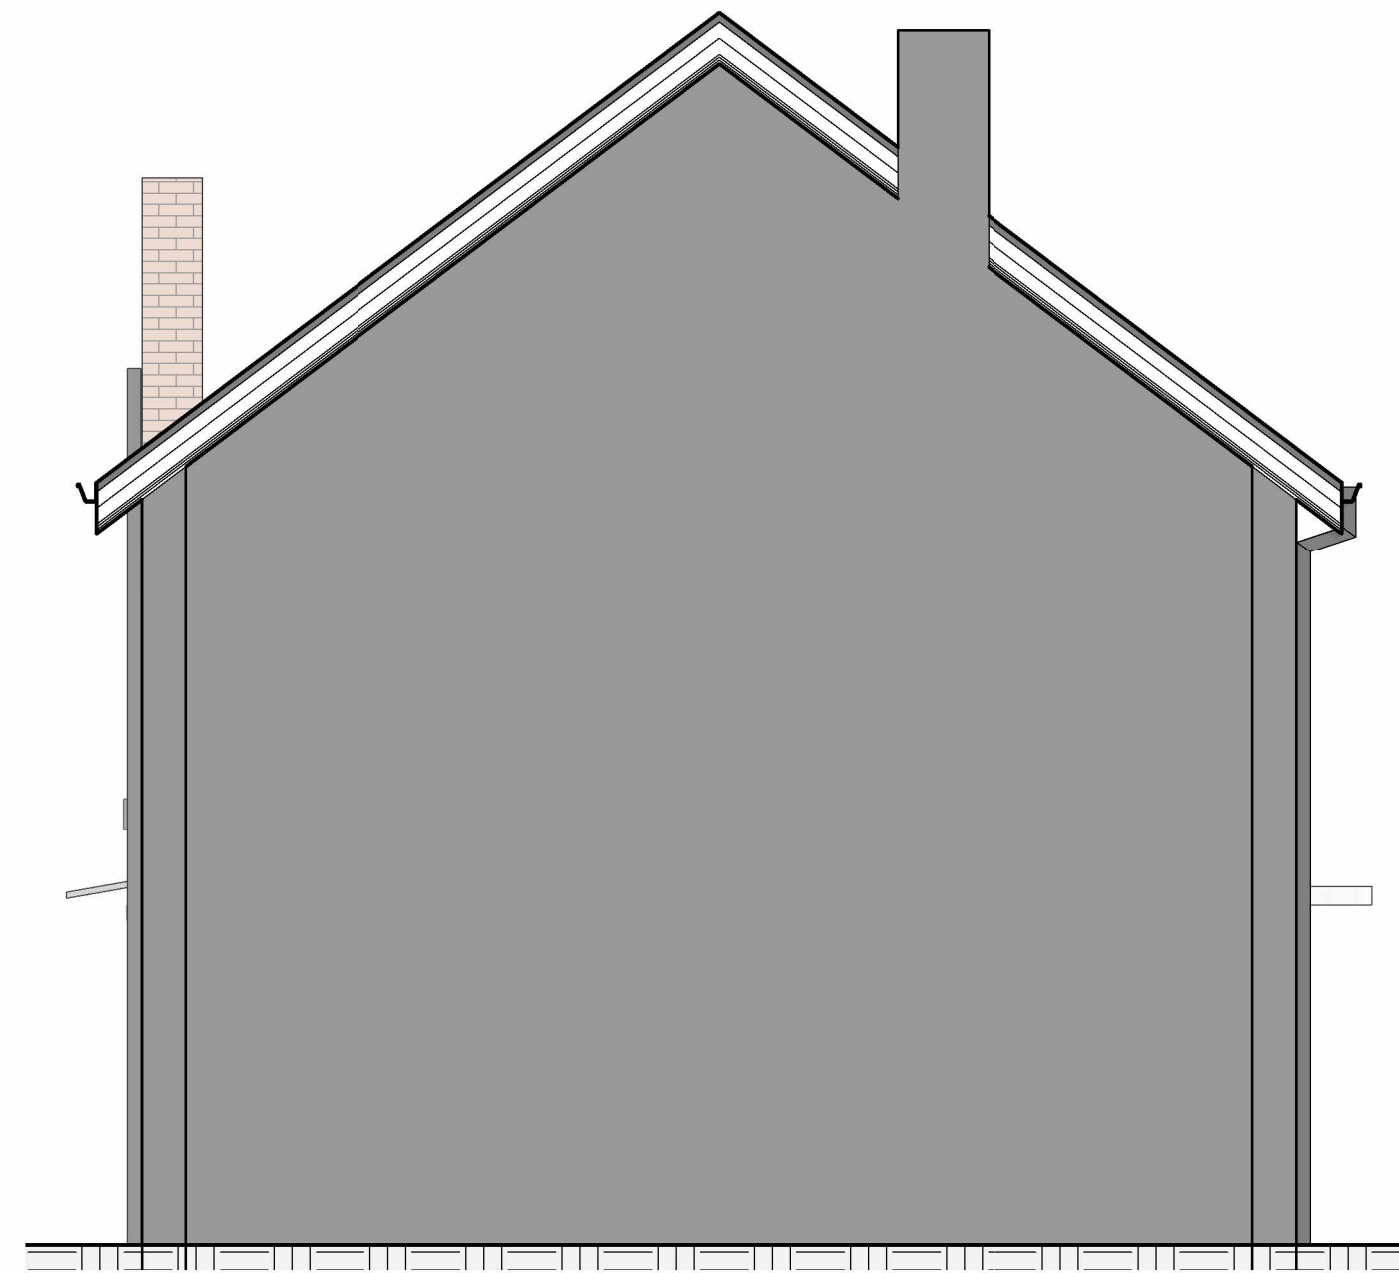


SIDE ELEVATION AS EXISTING
(SCALE 1:50@A1)

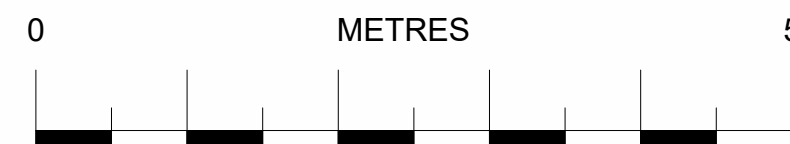

SIDE ELEVATION AS EXISTING
(SCALE 1:50@A1)

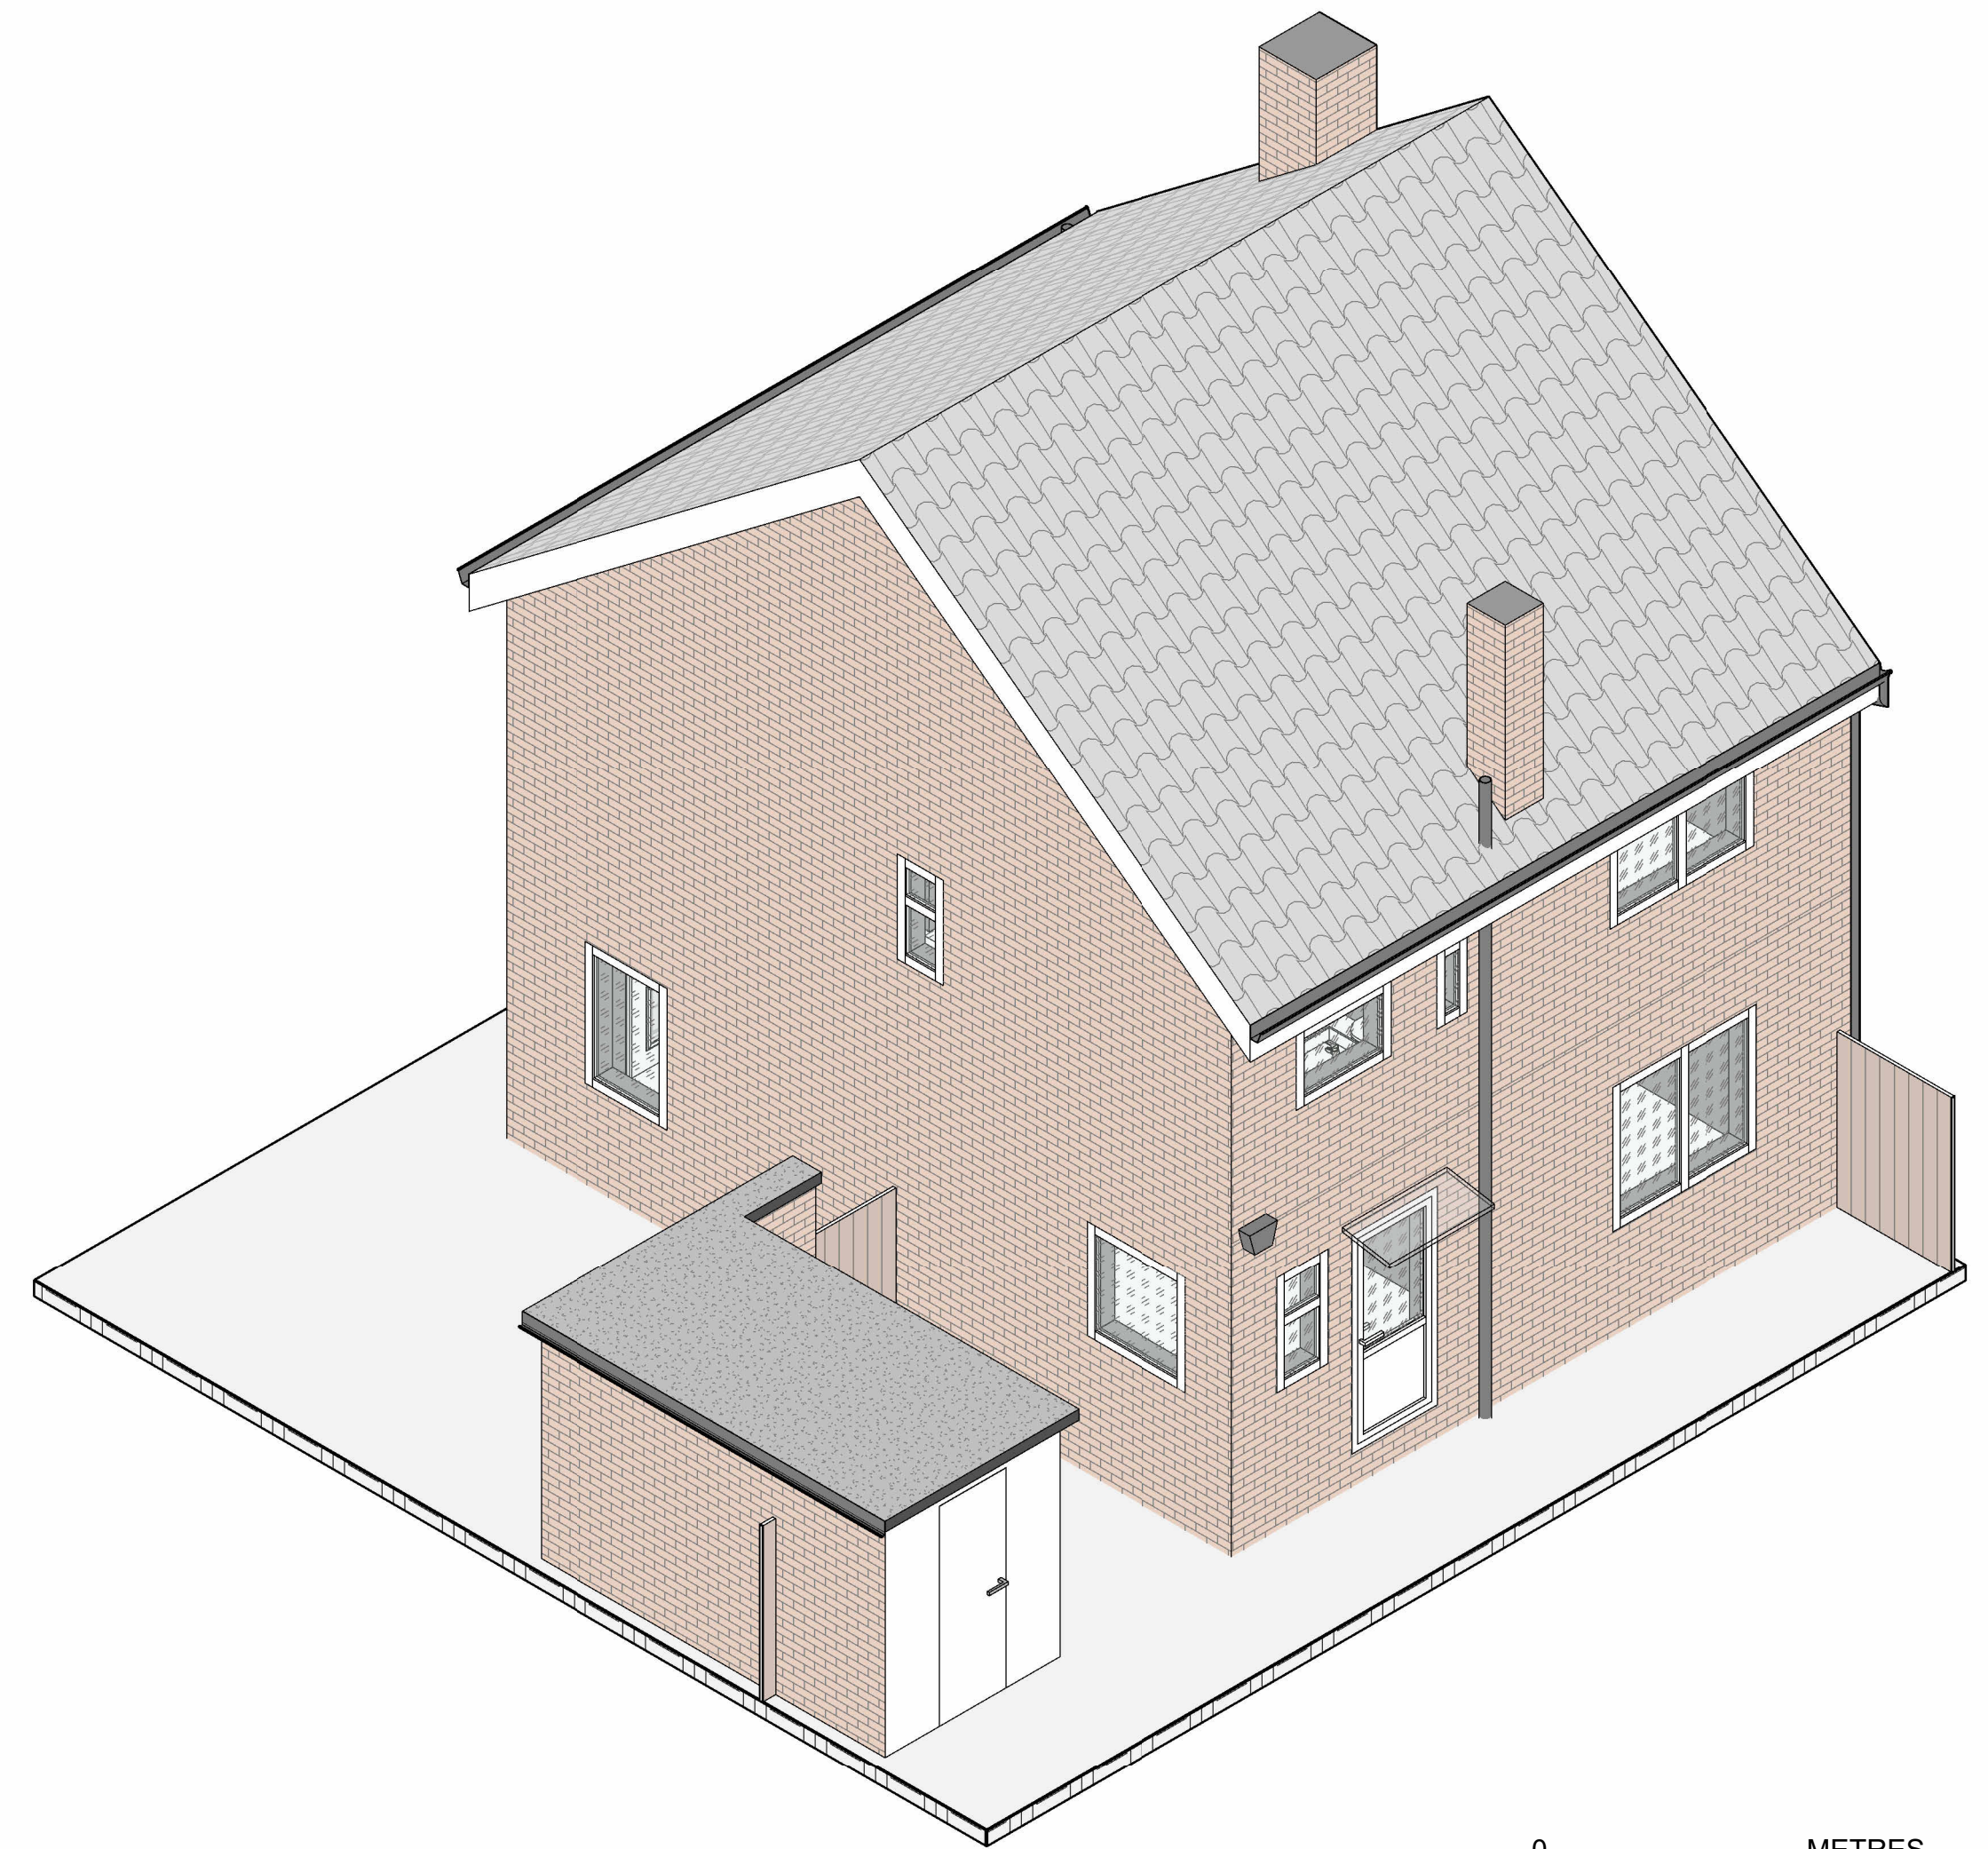

SCALE: 1:50 @ A1



FRONT ELEVATION AS EXISTING
(SCALE 1:50@A1)



REAR ELEVATION AS EXISTING
(SCALE 1:50@A1)

THIS DRAWING IS THE PROPERTY OF
AR. DESIGN
AND MUST NOT BE COPIED OR REPRODUCED
EXCEPT
WITH THEIR EXPRESS PERMISSION, NOR MAY
THE DESIGN
OR ANY INFORMATION SHOWN THEREON
BE DISCLOSED TO ANY THIRD PARTY.
WE WILL NOT BE RESPONSIBLE FOR OTHER
CONTRACTUAL
DIMENSIONS
© THIS DRAWING IS COPYRIGHT

REV:	AMENDMENT:	BY:	DATE:
------	------------	-----	-------

TITLE:
FRONT, REAR AND SIDE ELEVATIONS, 3D VIEWS
AS EXISTING

SITE ADDRESS:
42 Bridge Road, DA8 2DQ

JOB No.20022	CLIENT: G Jungtapa
--------------	--------------------

SCALE: 1:50 @ A1	DWG SHEET: A02
------------------	----------------

	REV: A
--	--------

DRAWN BY: AR	DATE: 27/11/2023
--------------	------------------

APPROVED BY: ***	DATE: **/**/****
------------------	------------------

ARCHITECTURE,
PLANNING &
ENGINEERING

EMAIL:
AR.DESIGN&CONSTRUCTION@
GMAIL.COM
Tel: 074 2955-9396



AR Design
& Construction LTD