




FIRST FLOOR PLAN AS EXISTING
(SCALE 1:50@A1)

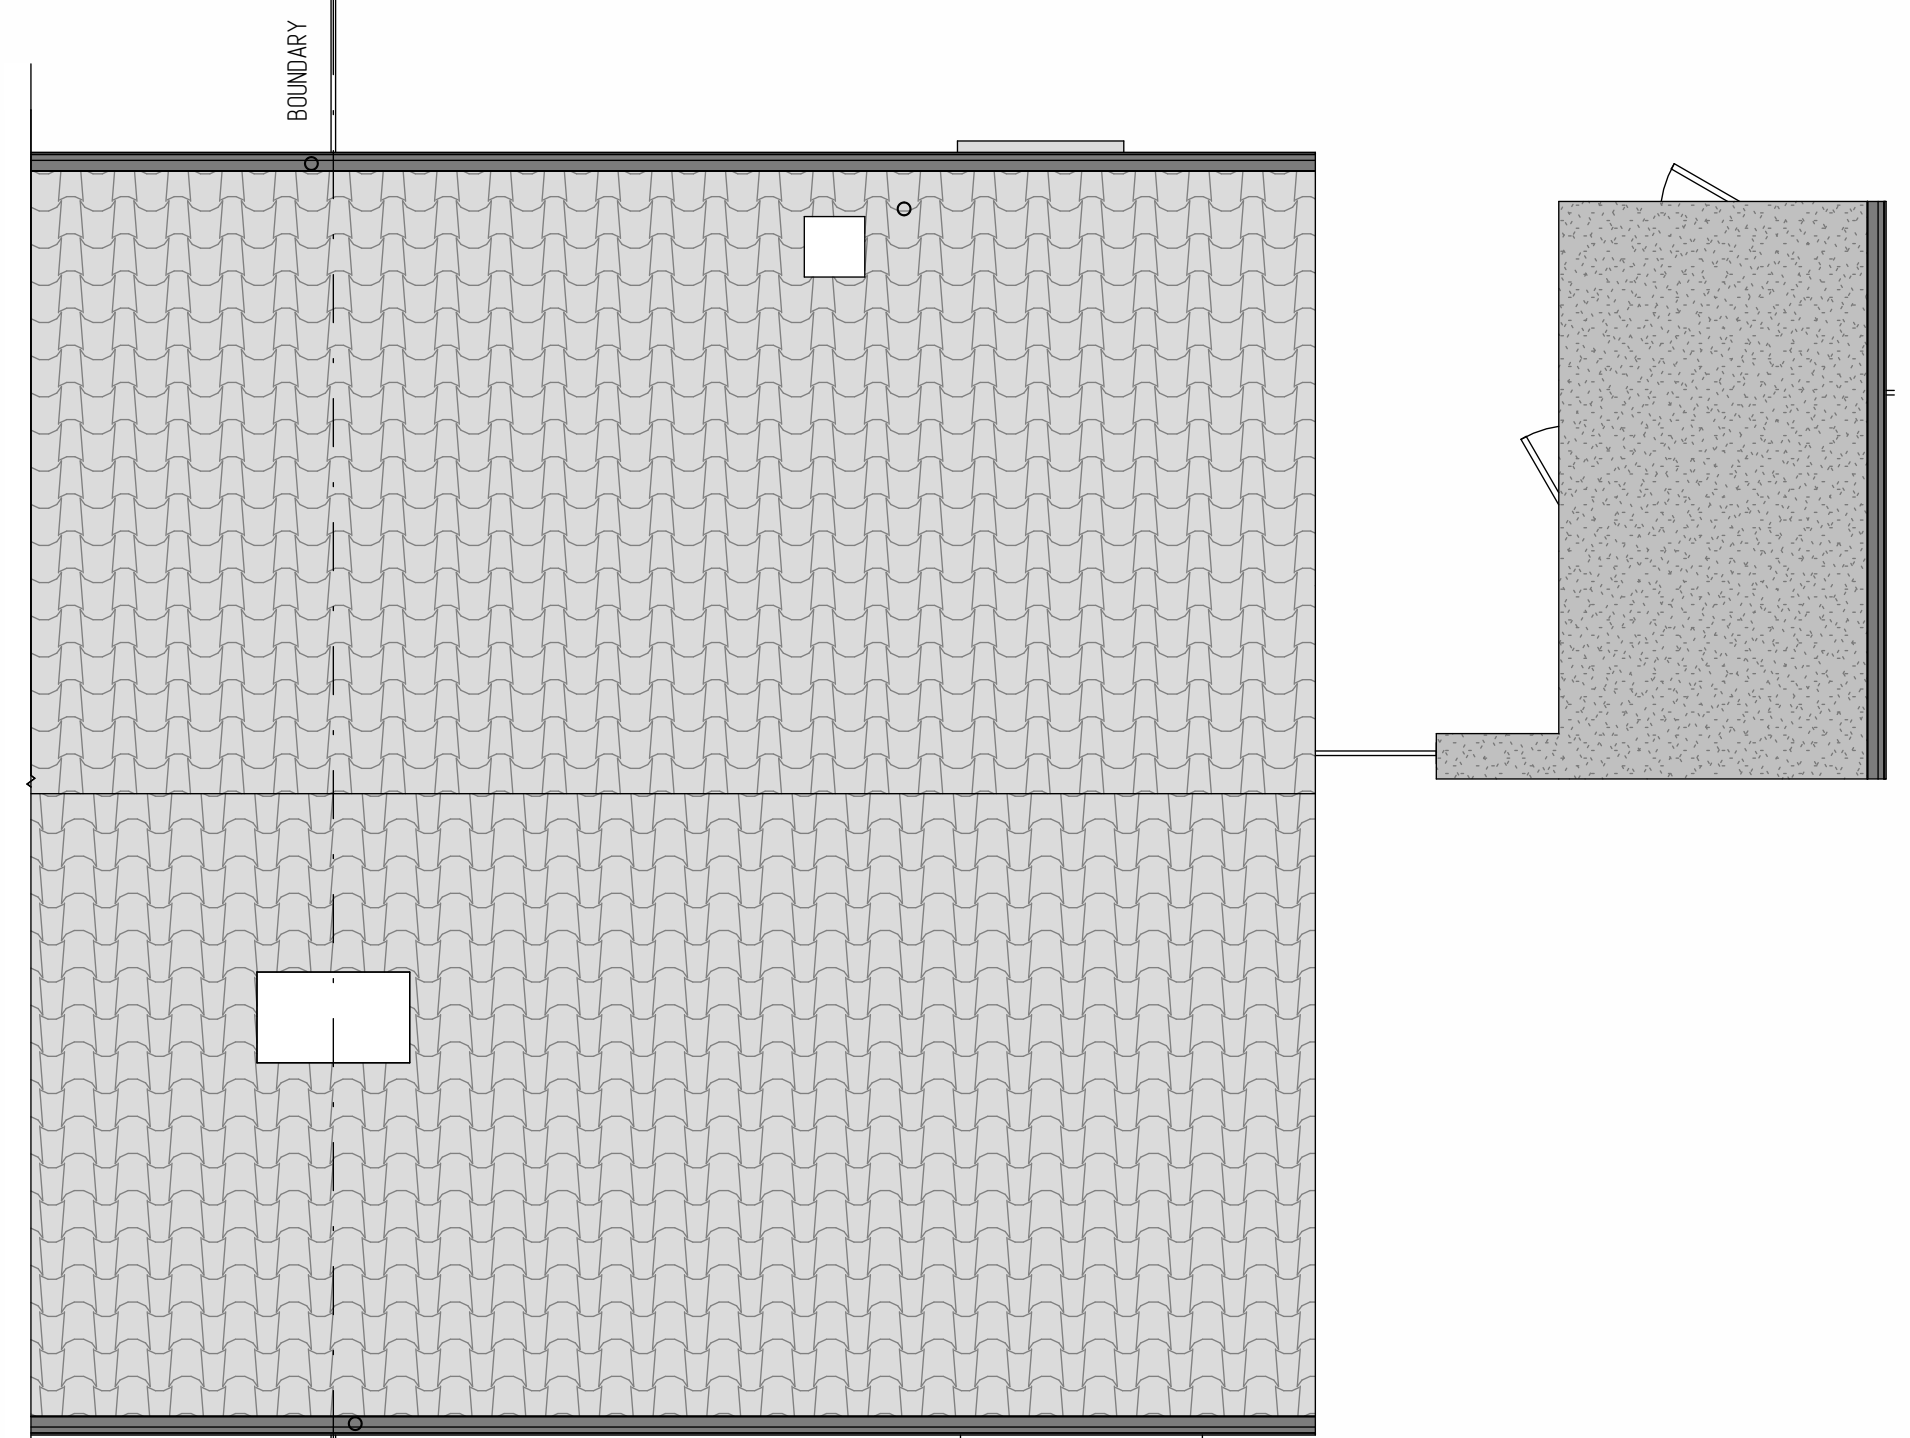


ROOF PLAN AS EXISTING
(SCALE 1:50@A1)

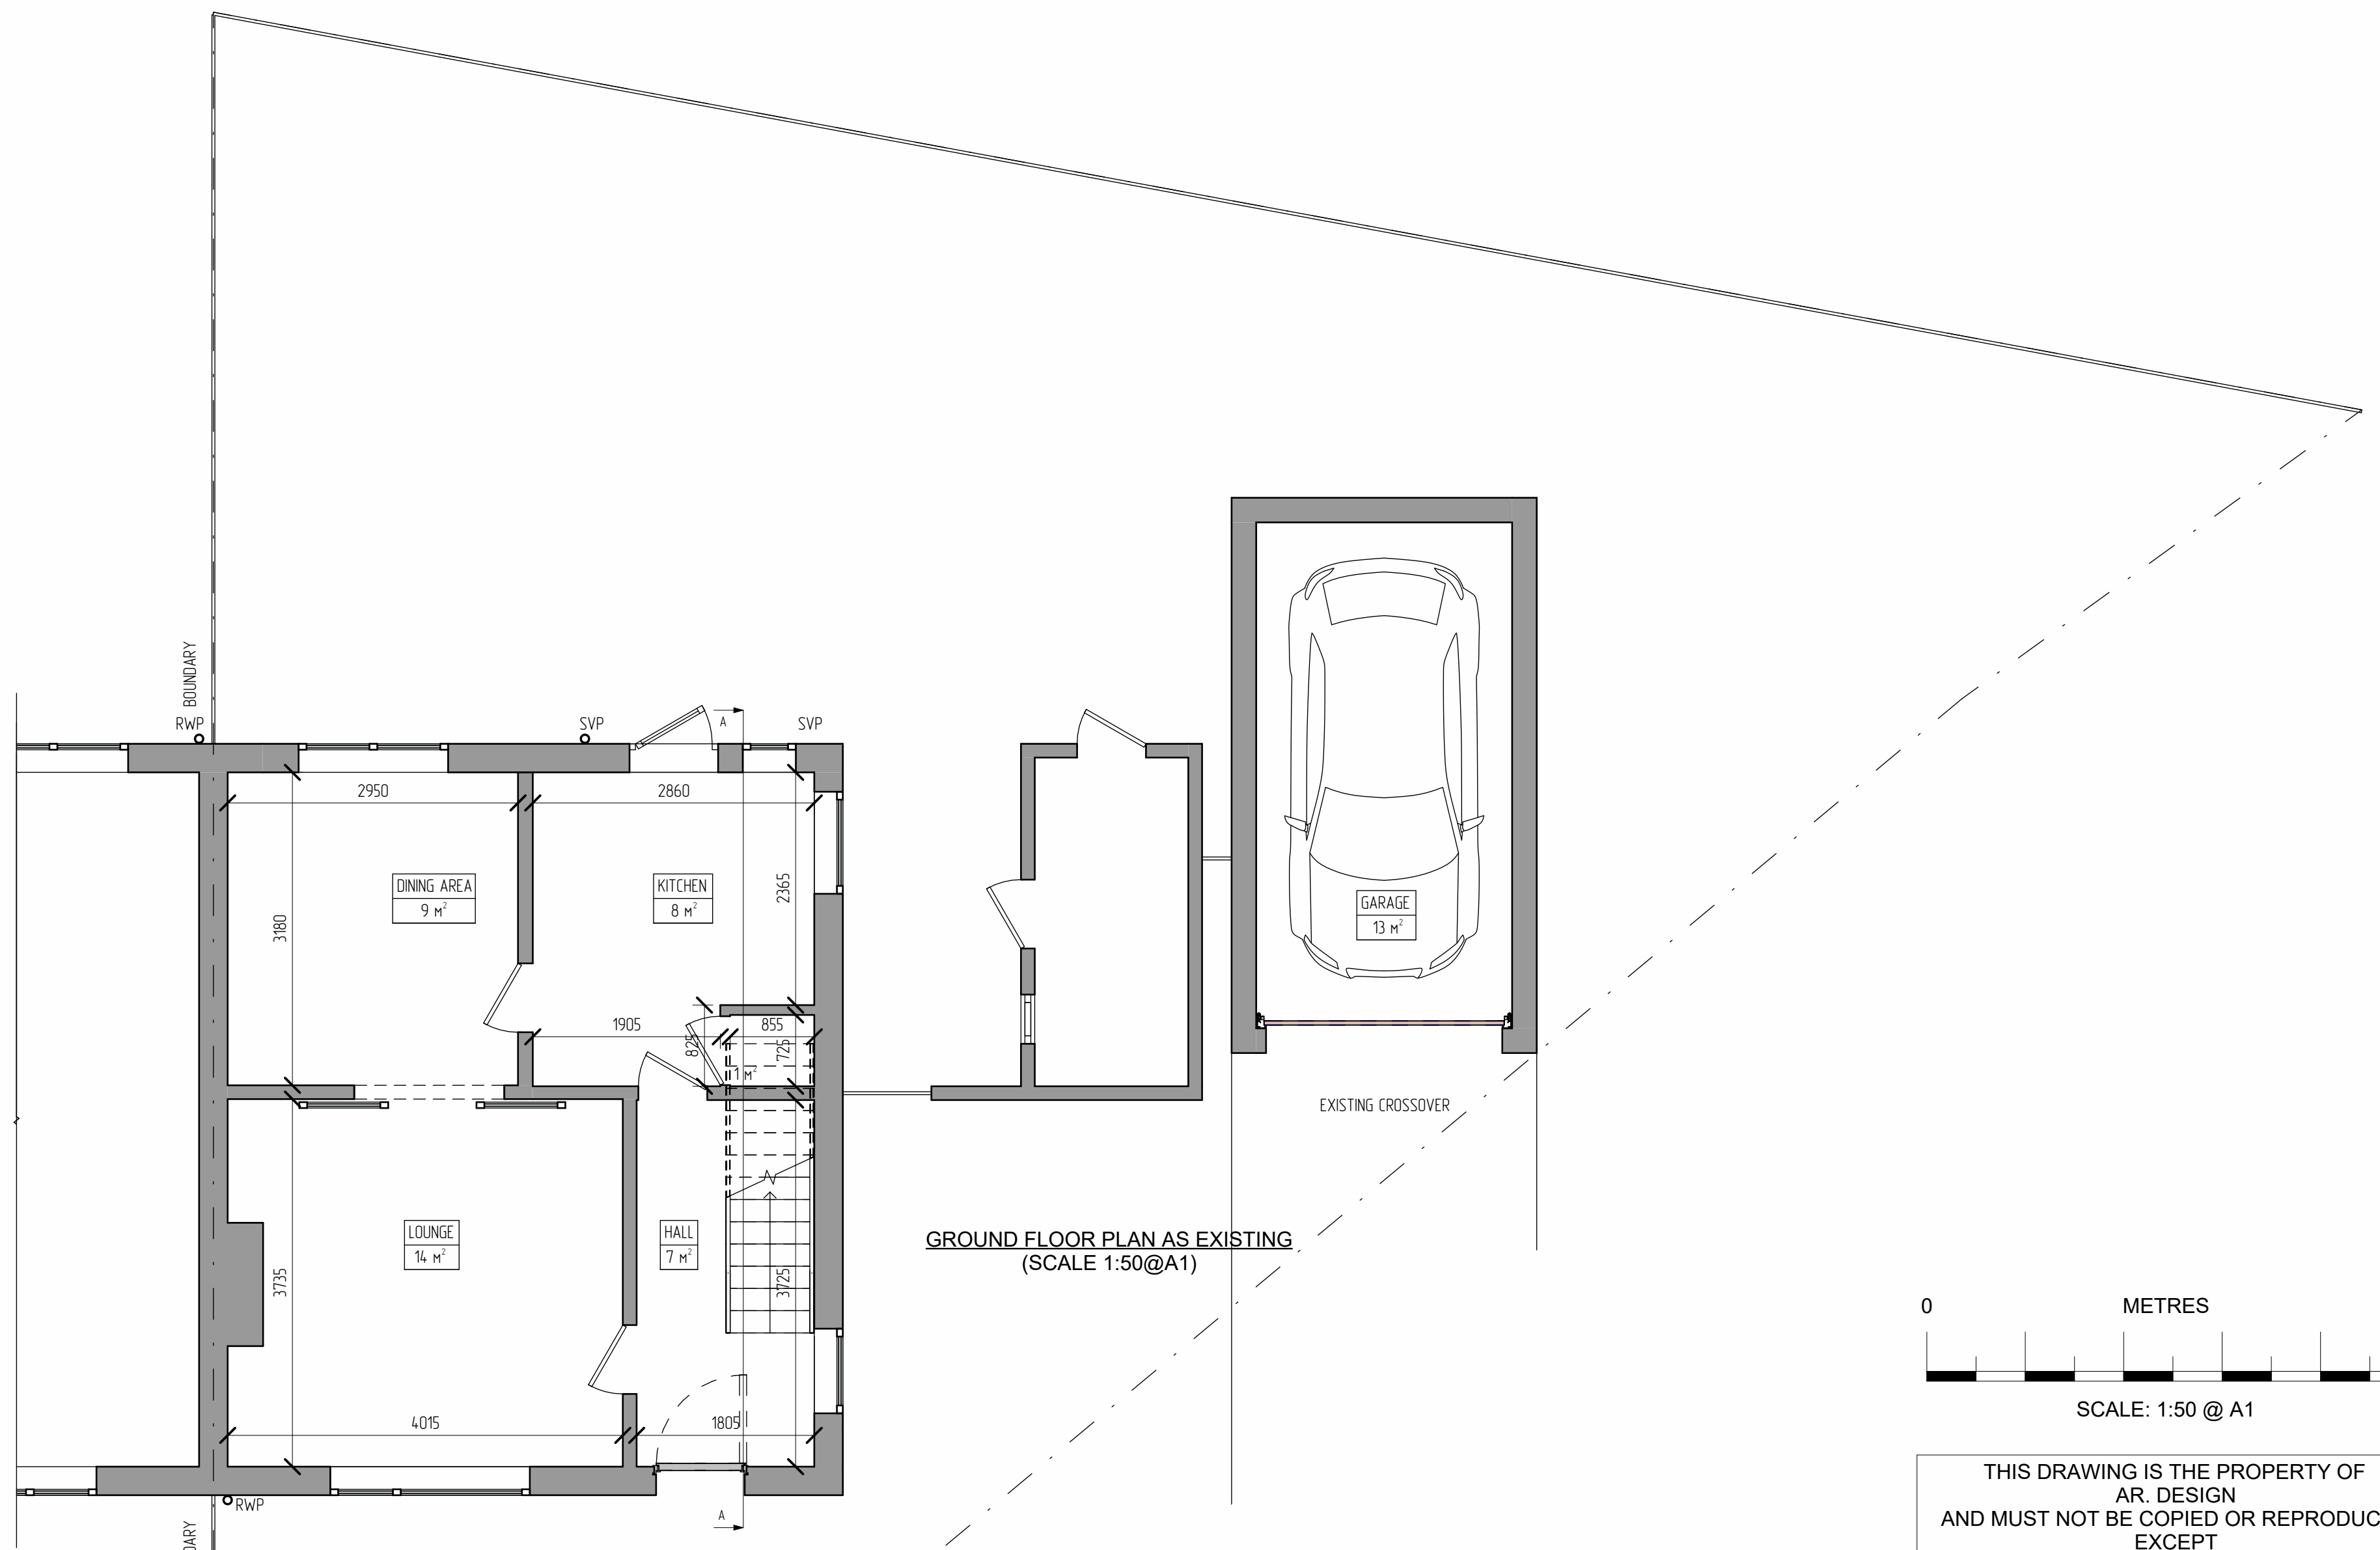

GROUND FLOOR PLAN AS EXISTING
(SCALE 1:50@A1)

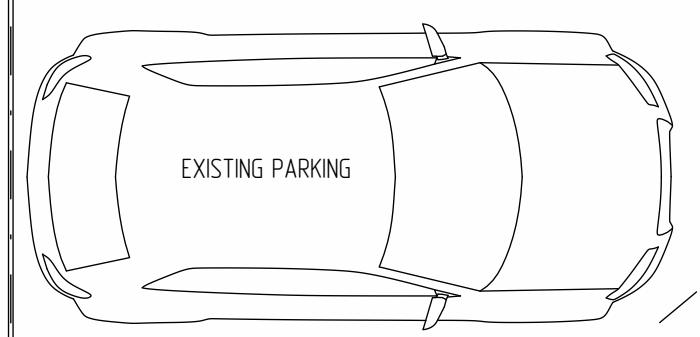

EXISTING FENCE

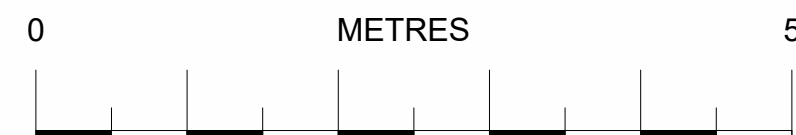

SCALE: 1:50 @ A1

THIS DRAWING IS THE PROPERTY OF
AR. DESIGN
AND MUST NOT BE COPIED OR REPRODUCED
EXCEPT
WITH THEIR EXPRESS PERMISSION, NOR MAY
THE DESIGN
OR ANY INFORMATION SHOWN THEREON
BE DISCLOSED TO ANY THIRD PARTY.
WE WILL NOT BE RESPONSIBLE FOR OTHER
CONTRACTUAL
DIMENSIONS
© THIS DRAWING IS COPYRIGHT

REV:	AMENDMENT:	BY:	DATE:
------	------------	-----	-------

TITLE:
GROUND, FIRST FLOOR, ROOF PLANS, SECTION
A-A, AS EXISTING

SITE ADDRESS:
42 Bridge Road, DA8 2DQ


JOB No.20022 CLIENT: G Jungtapa

SCALE: 1:50 @ A1 DWG SHEET: A01

REV: A

DRAWN BY: AR DATE: 27/11/2023

APPROVED BY: *** DATE: **/**/****

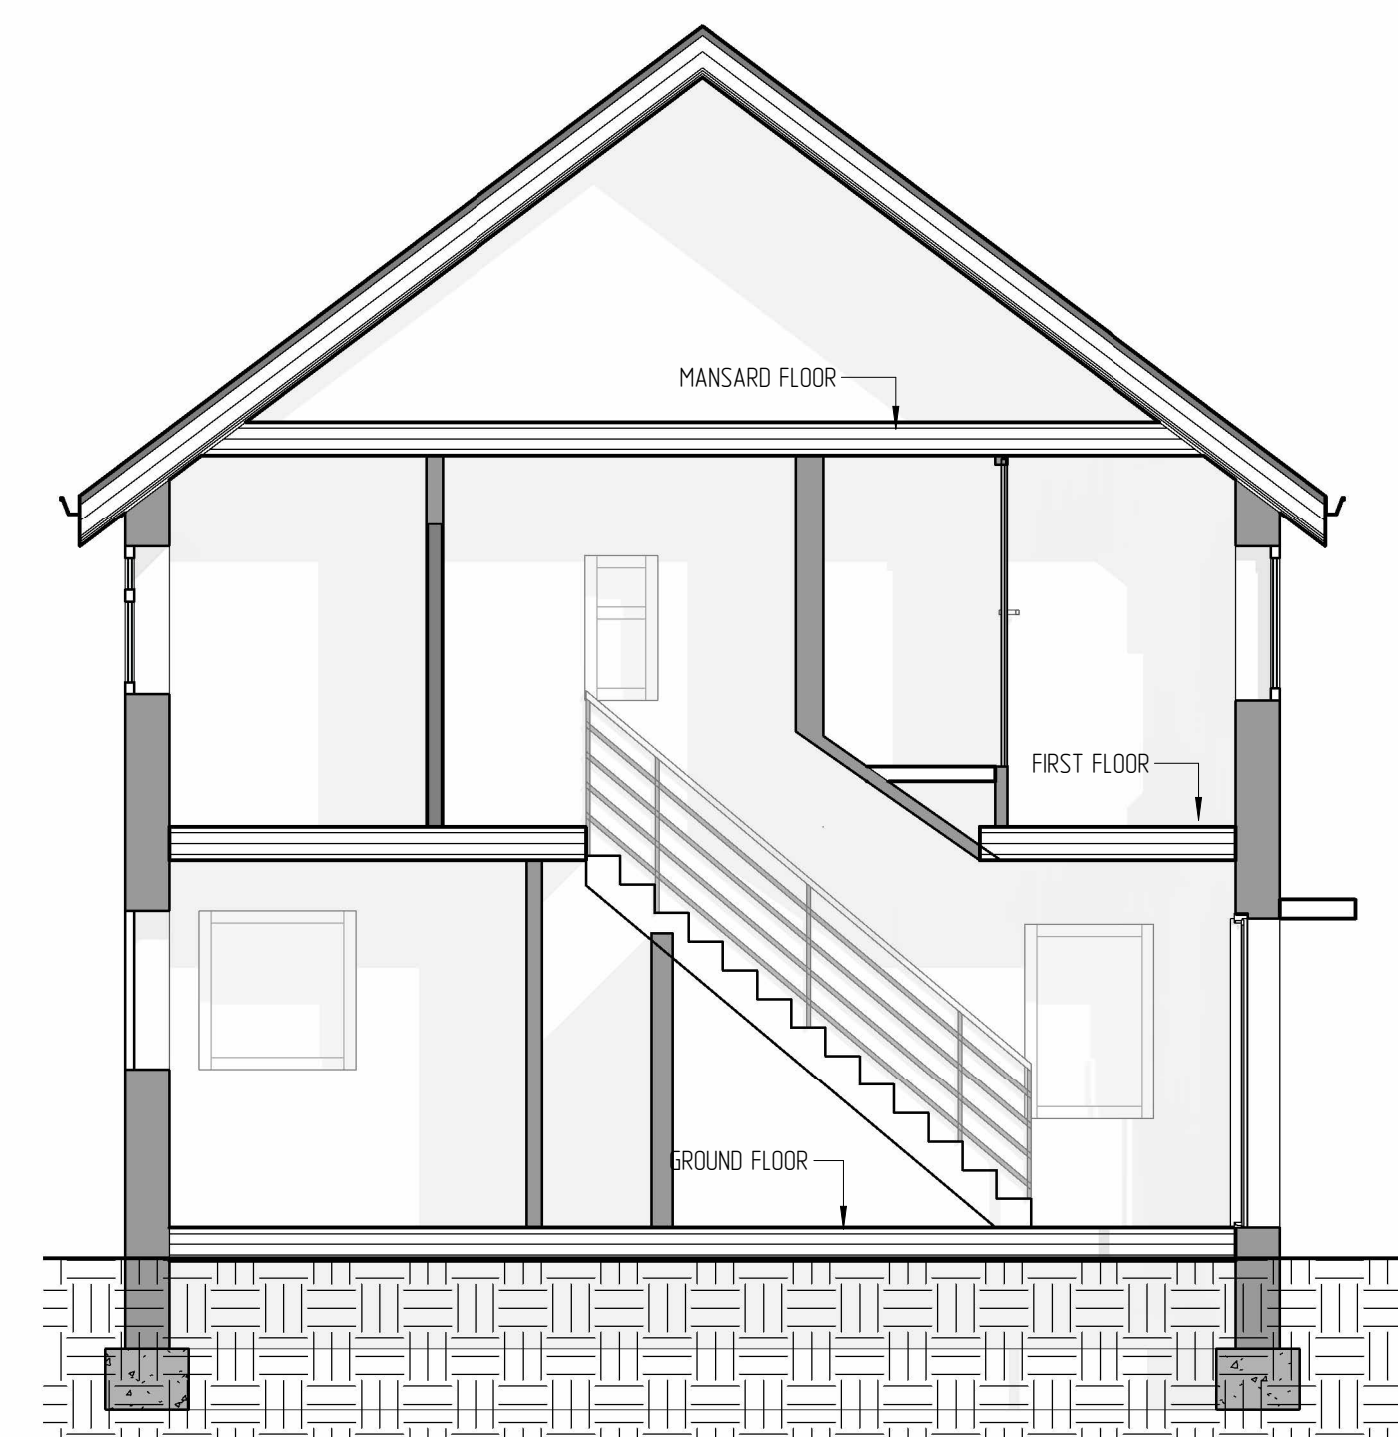

SECTION A-A AS EXISTING
(SCALE 1:50@A1)

ARCHITECTURE,
PLANNING &
ENGINEERING

EMAIL:
AR.DESIGN@CONSTRUCTION.GMAIL.COM
Tel: 074 2955-9396

