





FIRST FLOOR PLAN AS PROPOSED
(SCALE 1:50@A1)

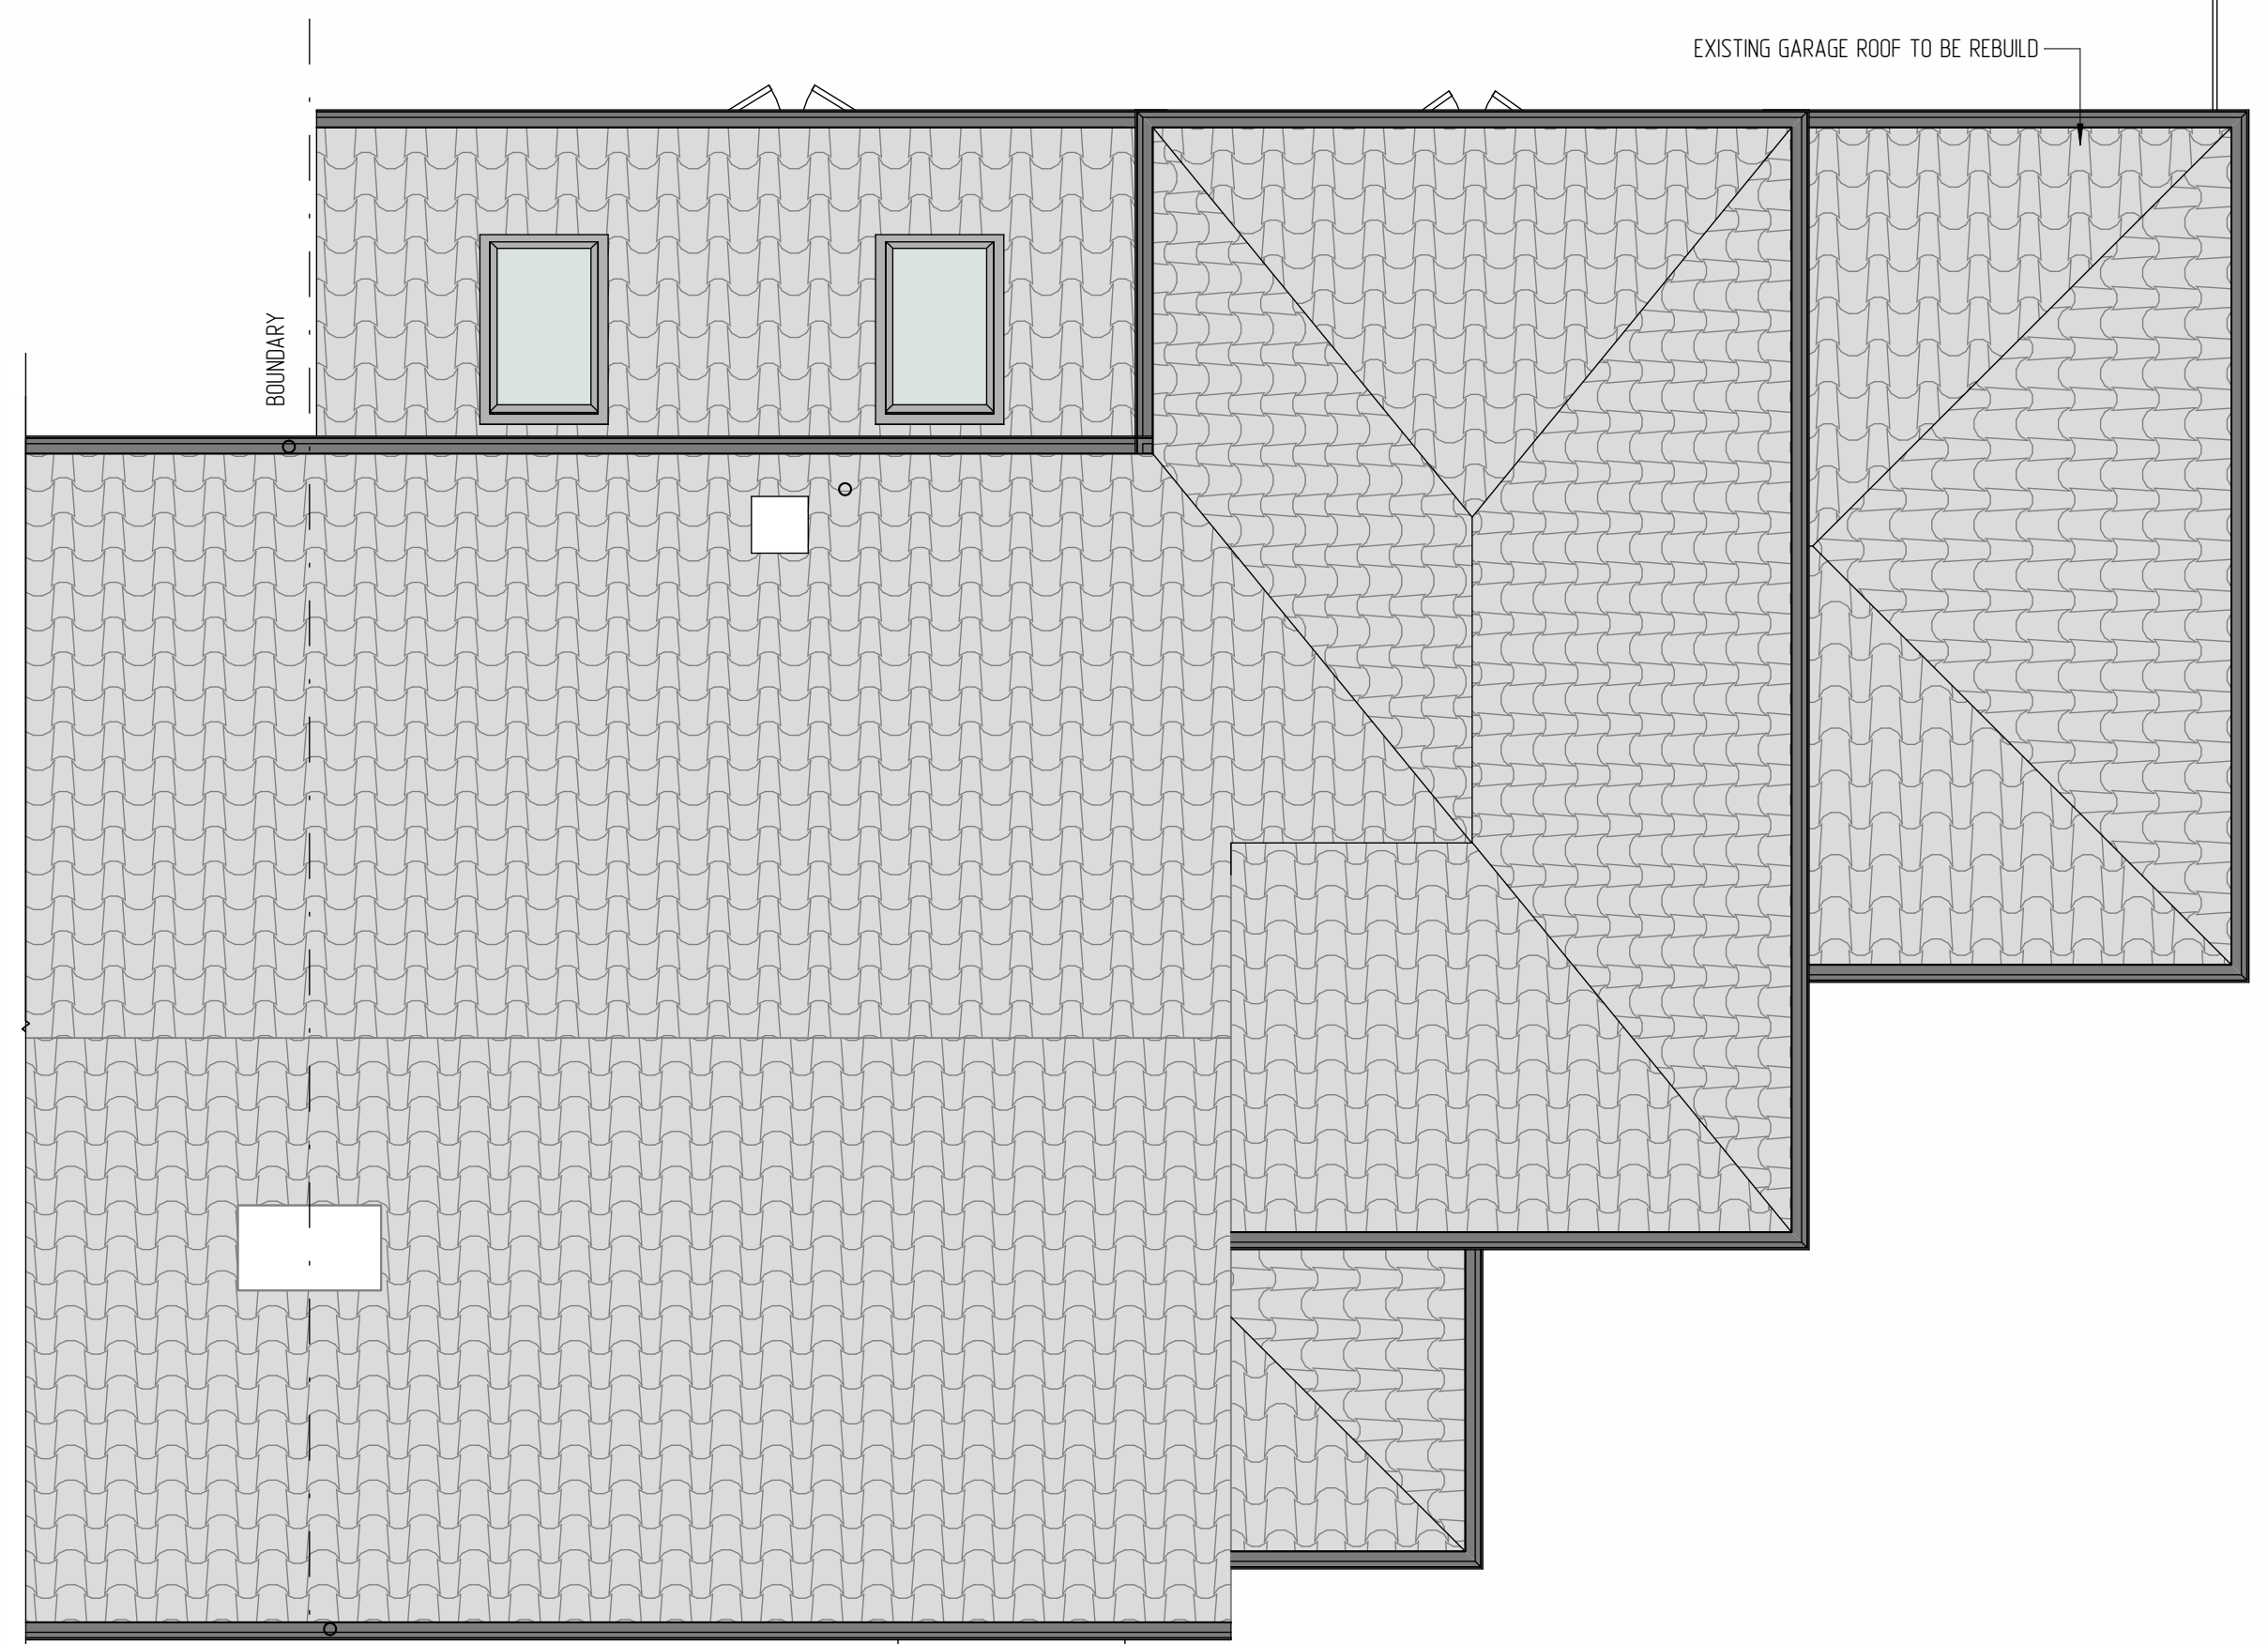


ROOF PLAN AS PROPOSED
(SCALE 1:50@A1)

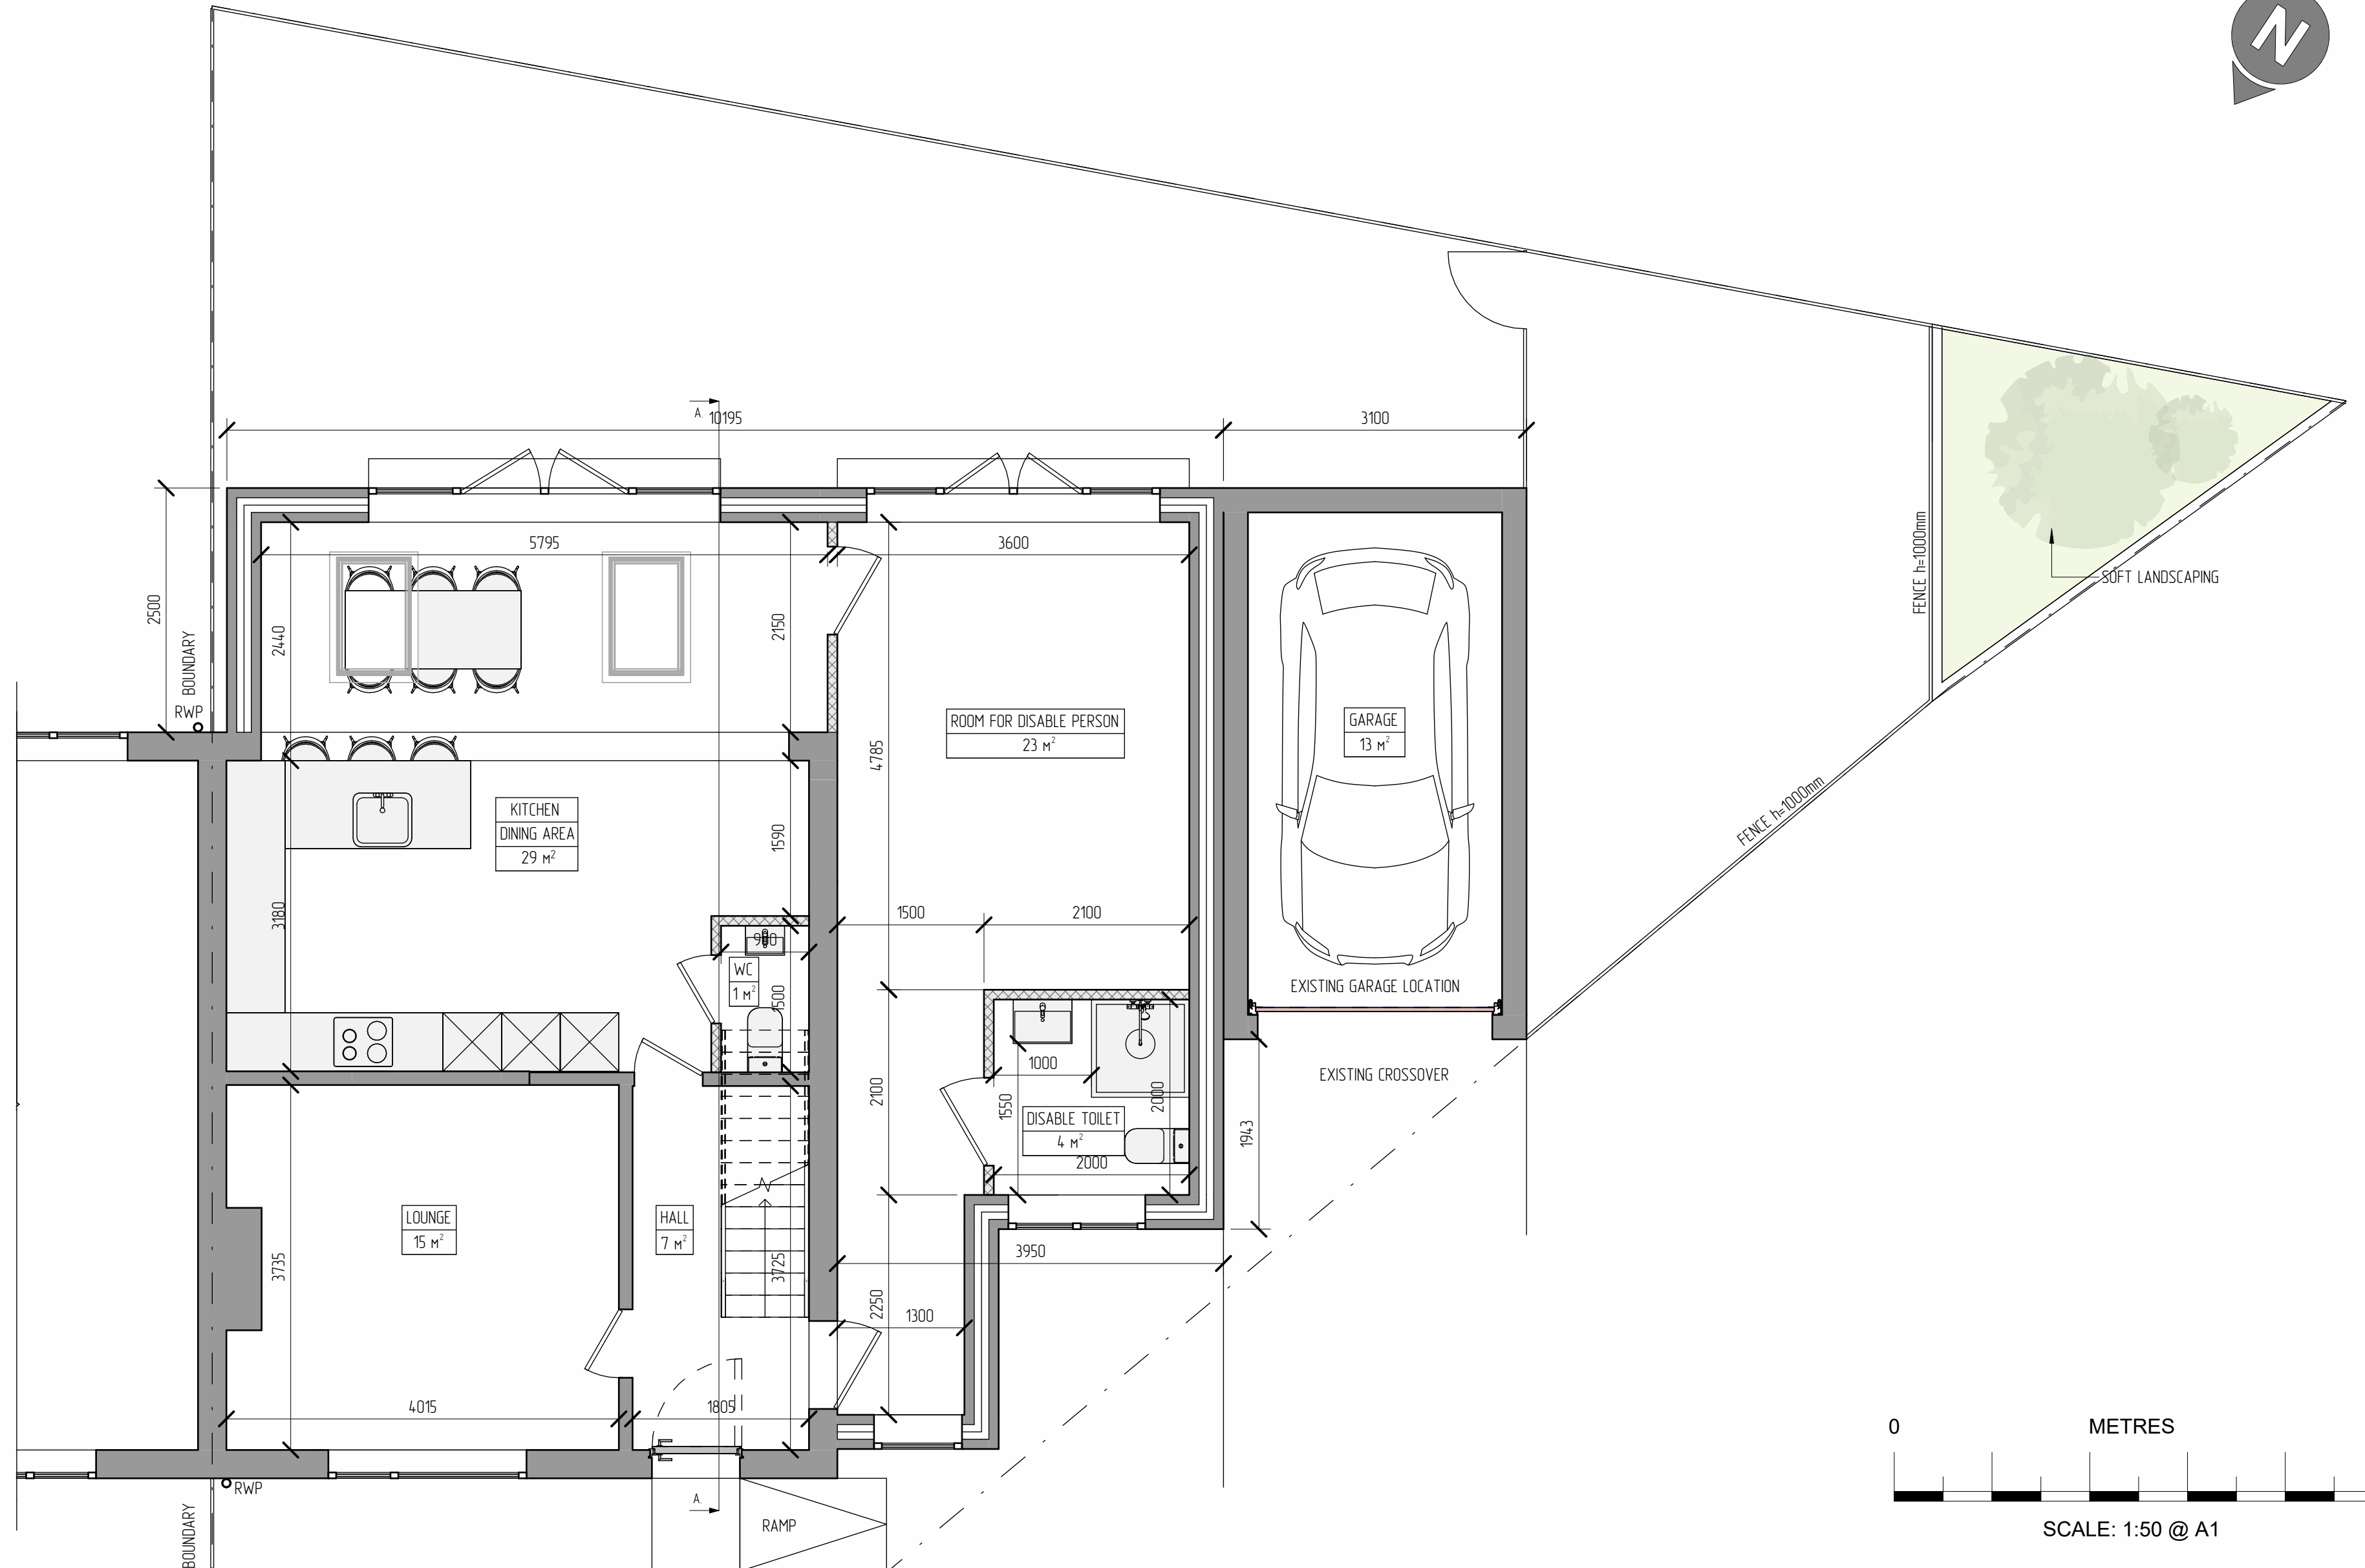

GROUND FLOOR PLAN AS PROPOSED
(SCALE 1:50@A1)

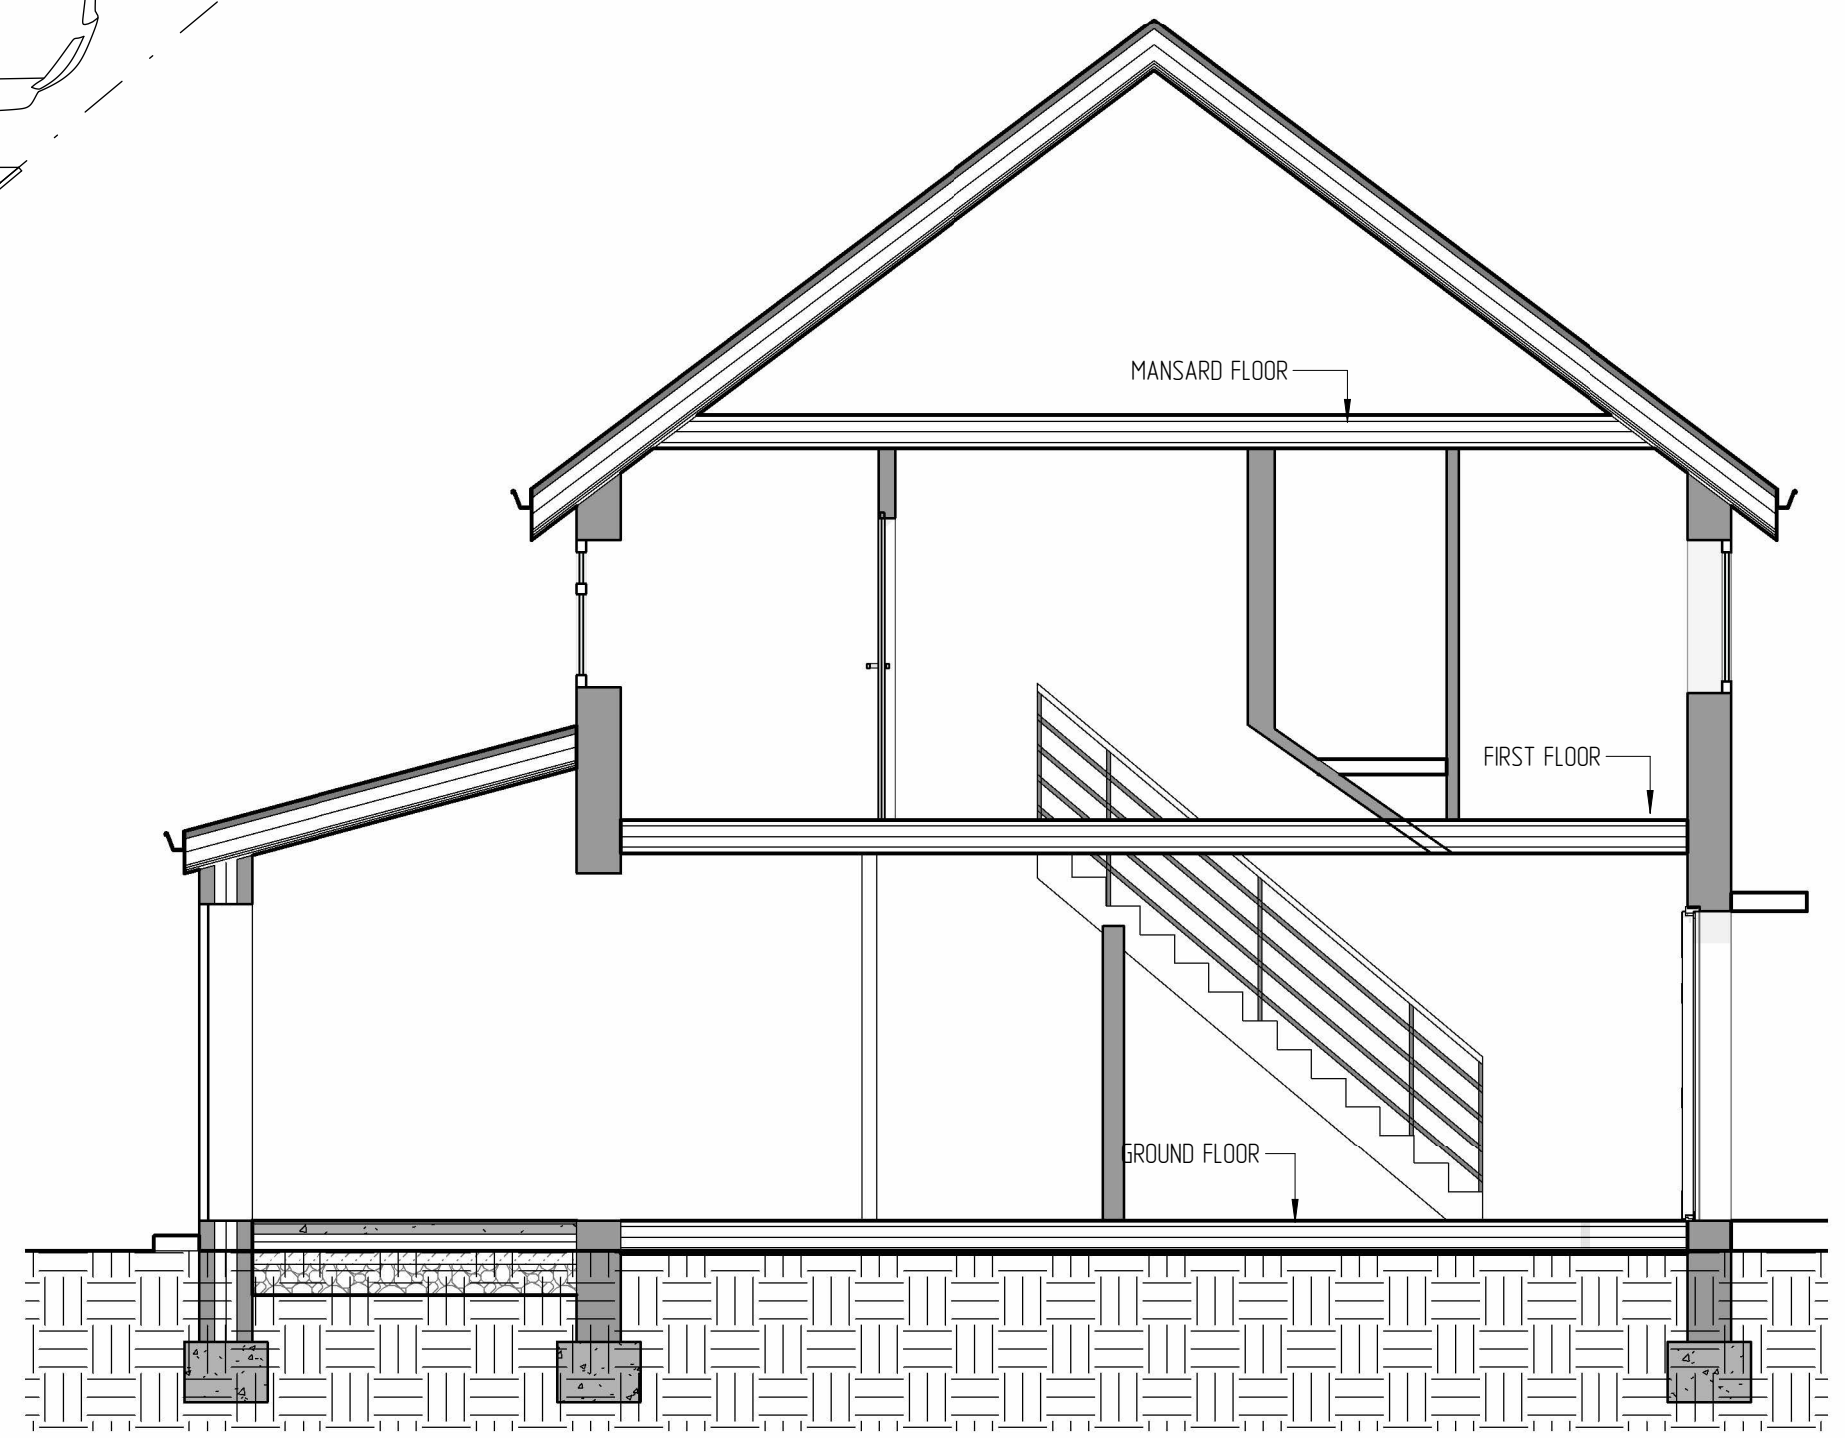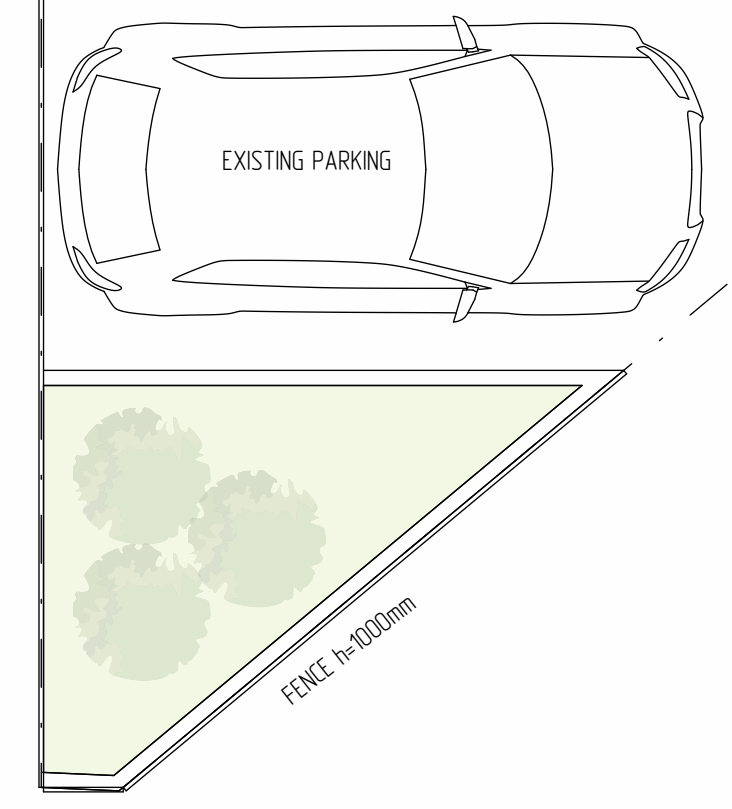

SECTION A-A AS PROPOSED
(SCALE 1:50@A1)

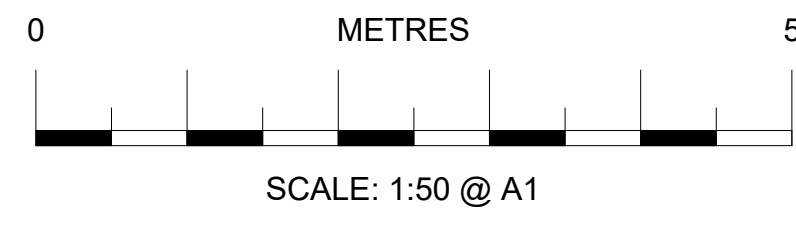

THIS DRAWING IS THE PROPERTY OF
AR. DESIGN
AND MUST NOT BE COPIED OR REPRODUCED
EXCEPT
WITH THEIR EXPRESS PERMISSION, NOR MAY
THE DESIGN
OR ANY INFORMATION SHOWN THEREON
BE DISCLOSED TO ANY THIRD PARTY.
WE WILL NOT BE RESPONSIBLE FOR OTHER
CONTRACTUAL
DIMENSIONS
© THIS DRAWING IS COPYRIGHT

REV:	AMENDMENT:	BY:	DATE:
TITLE:			
GROUND, FIRST FLOOR PLANS, SECTION A-A, AS PROPOSED			
SITE ADDRESS:			
42 Bridge Road, DA8 2DQ			
JOB No.20022	CLIENT: G Jungtapa		
SCALE: 1:50 @ A1	DWG SHEET: A03		REV: A
DRAWN BY: AR		DATE: 27/11/2023	
APPROVED BY: ***		DATE: **/**/****	

ARCHITECTURE,
PLANNING &
ENGINEERING

EMAIL:
AR.DESIGN@CONSTRUCTION.GMAIL.COM

Tel: 074 2955-9396

AR Design
& Construction LTD