

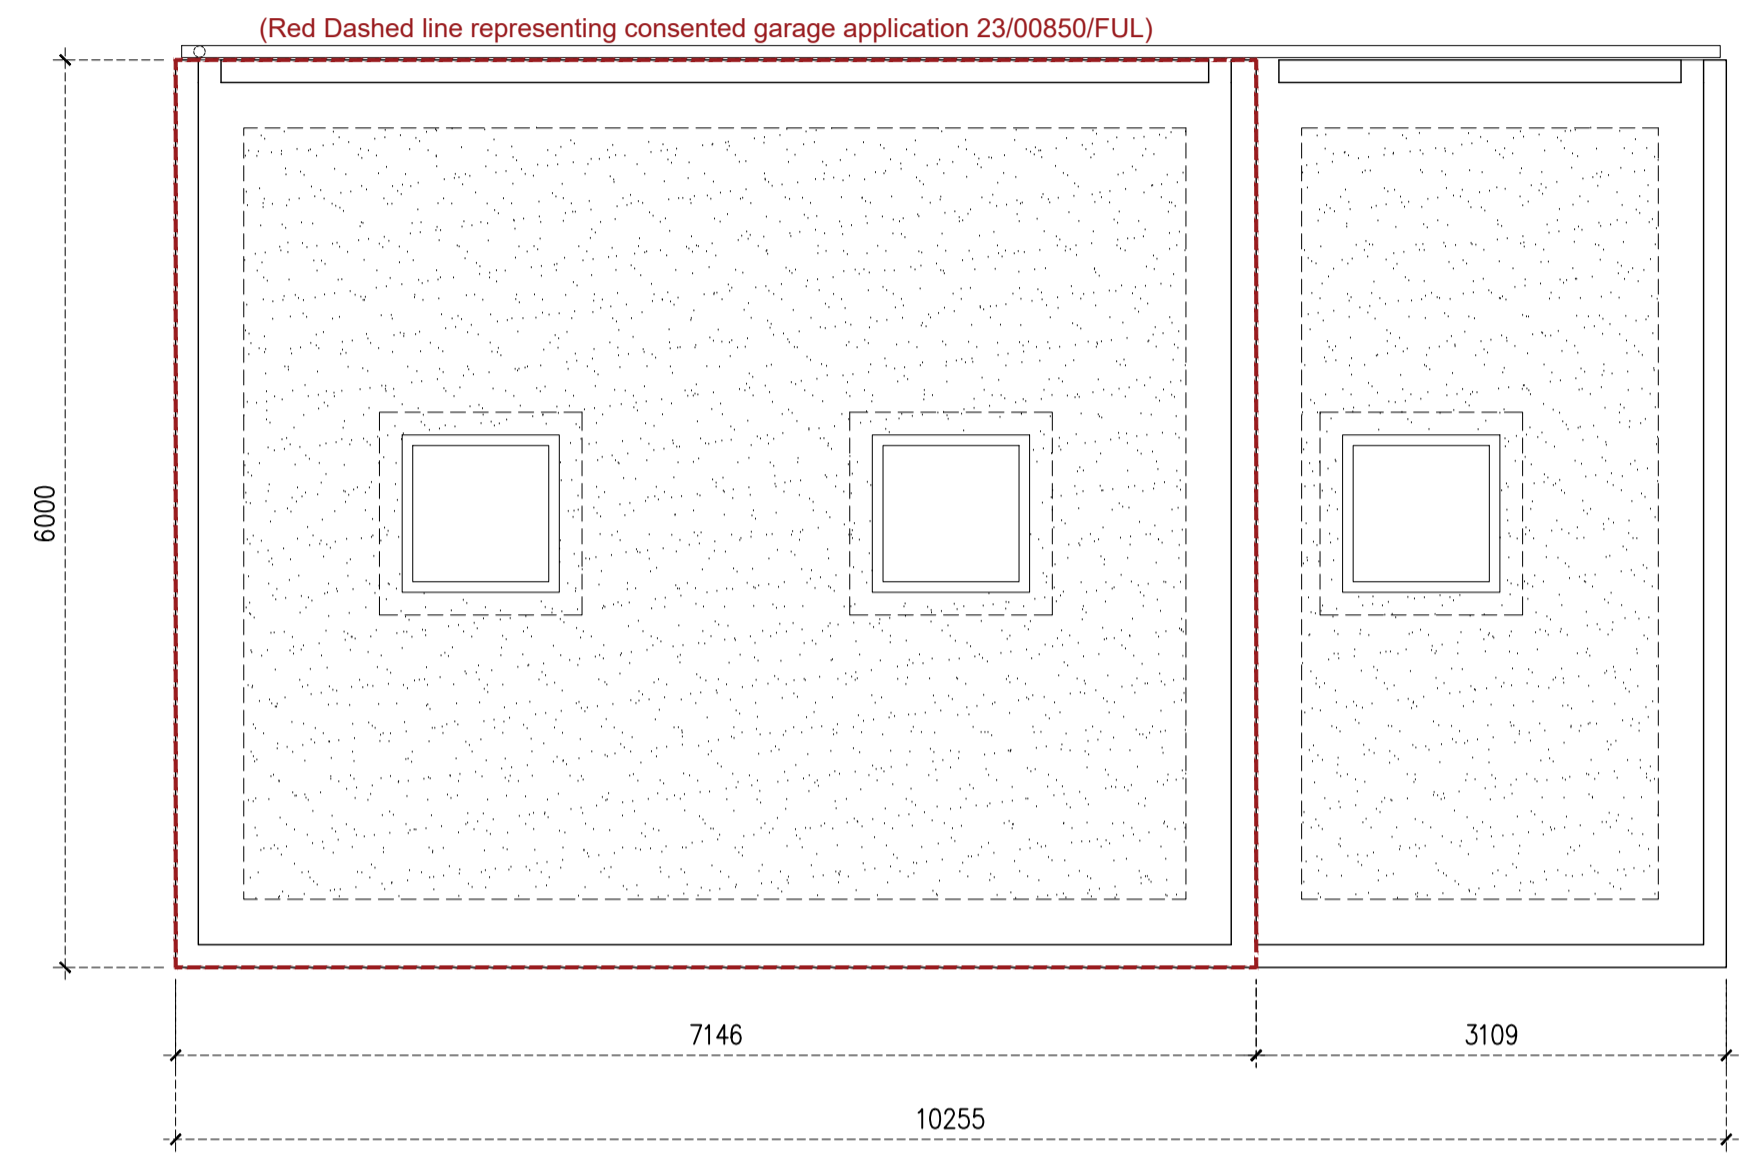
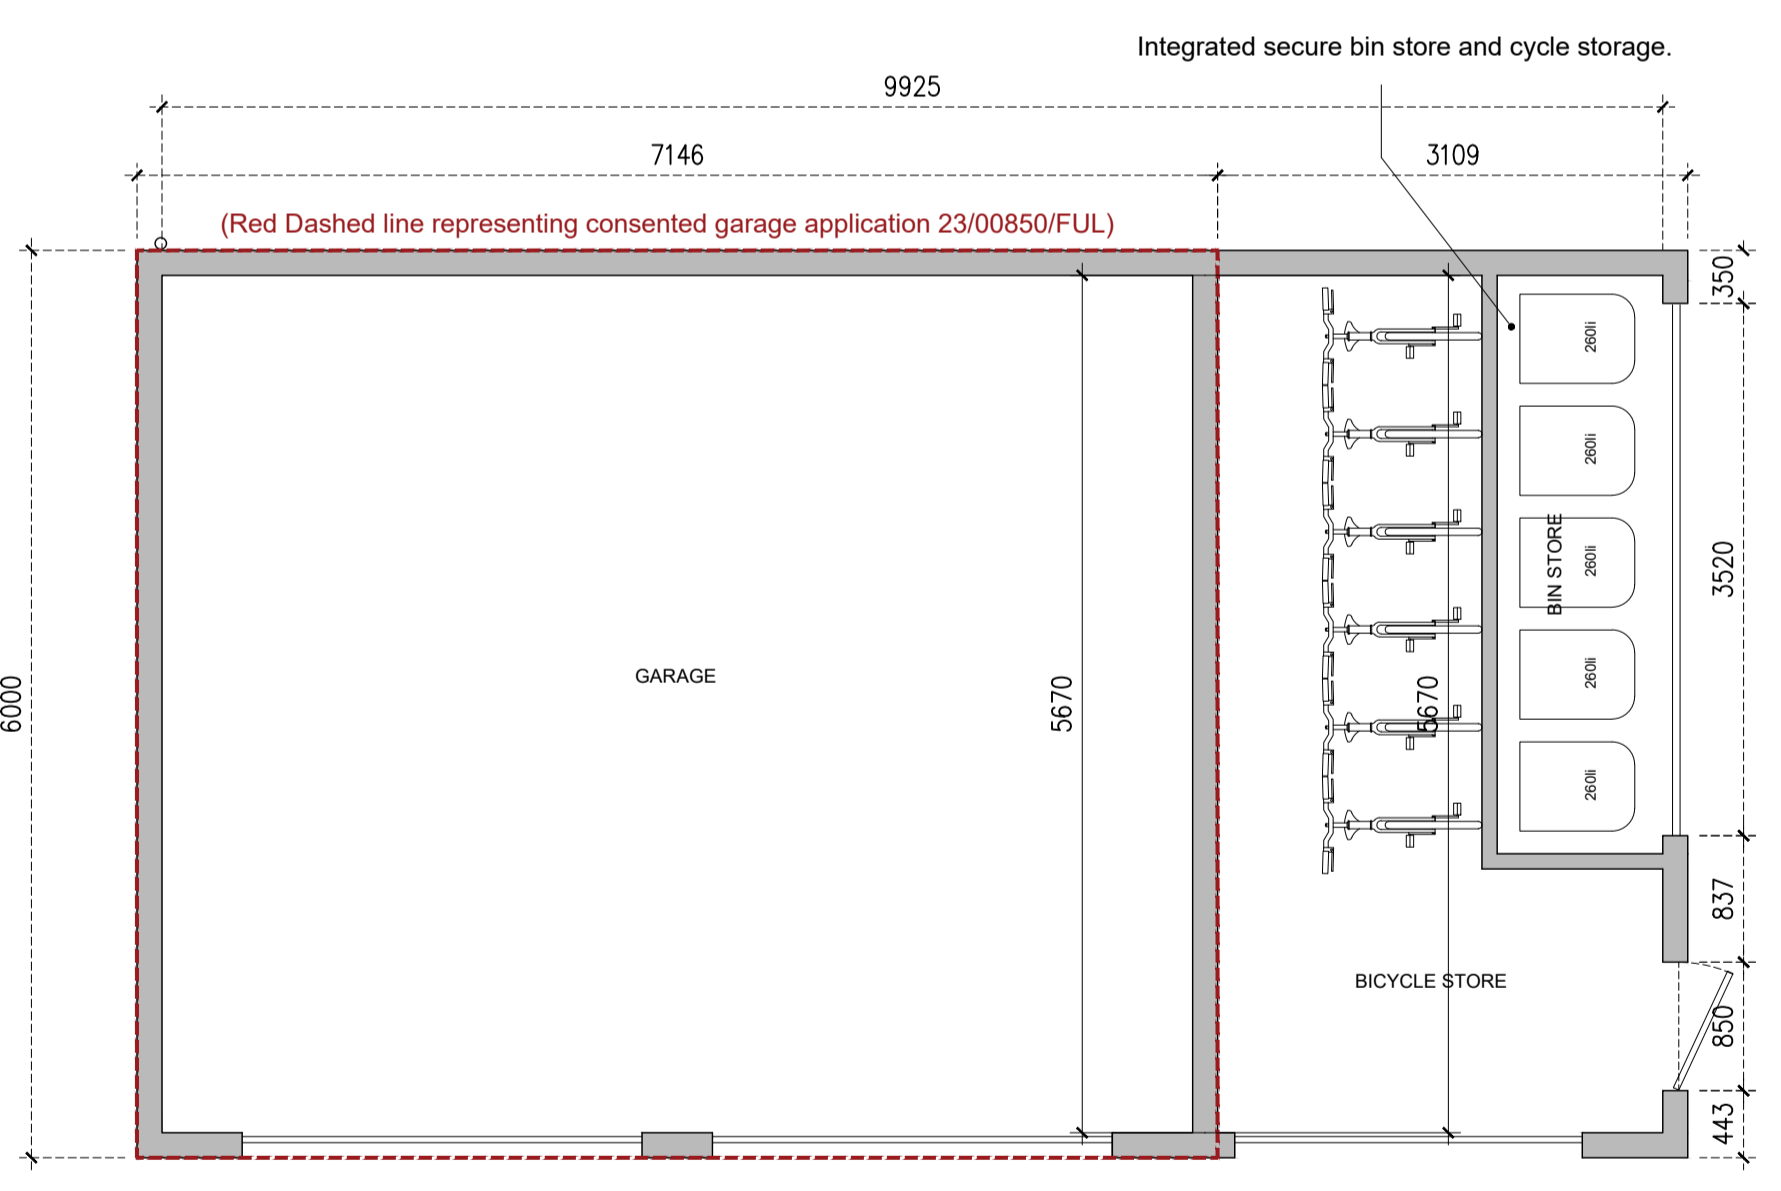
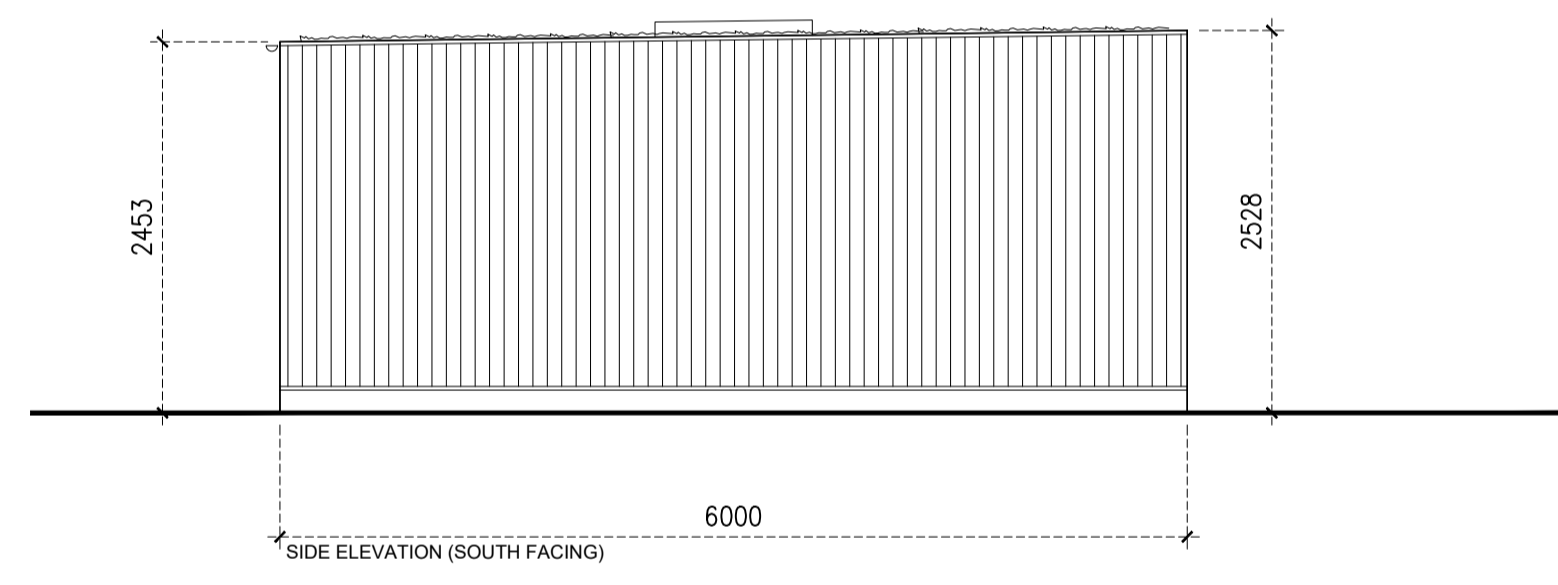
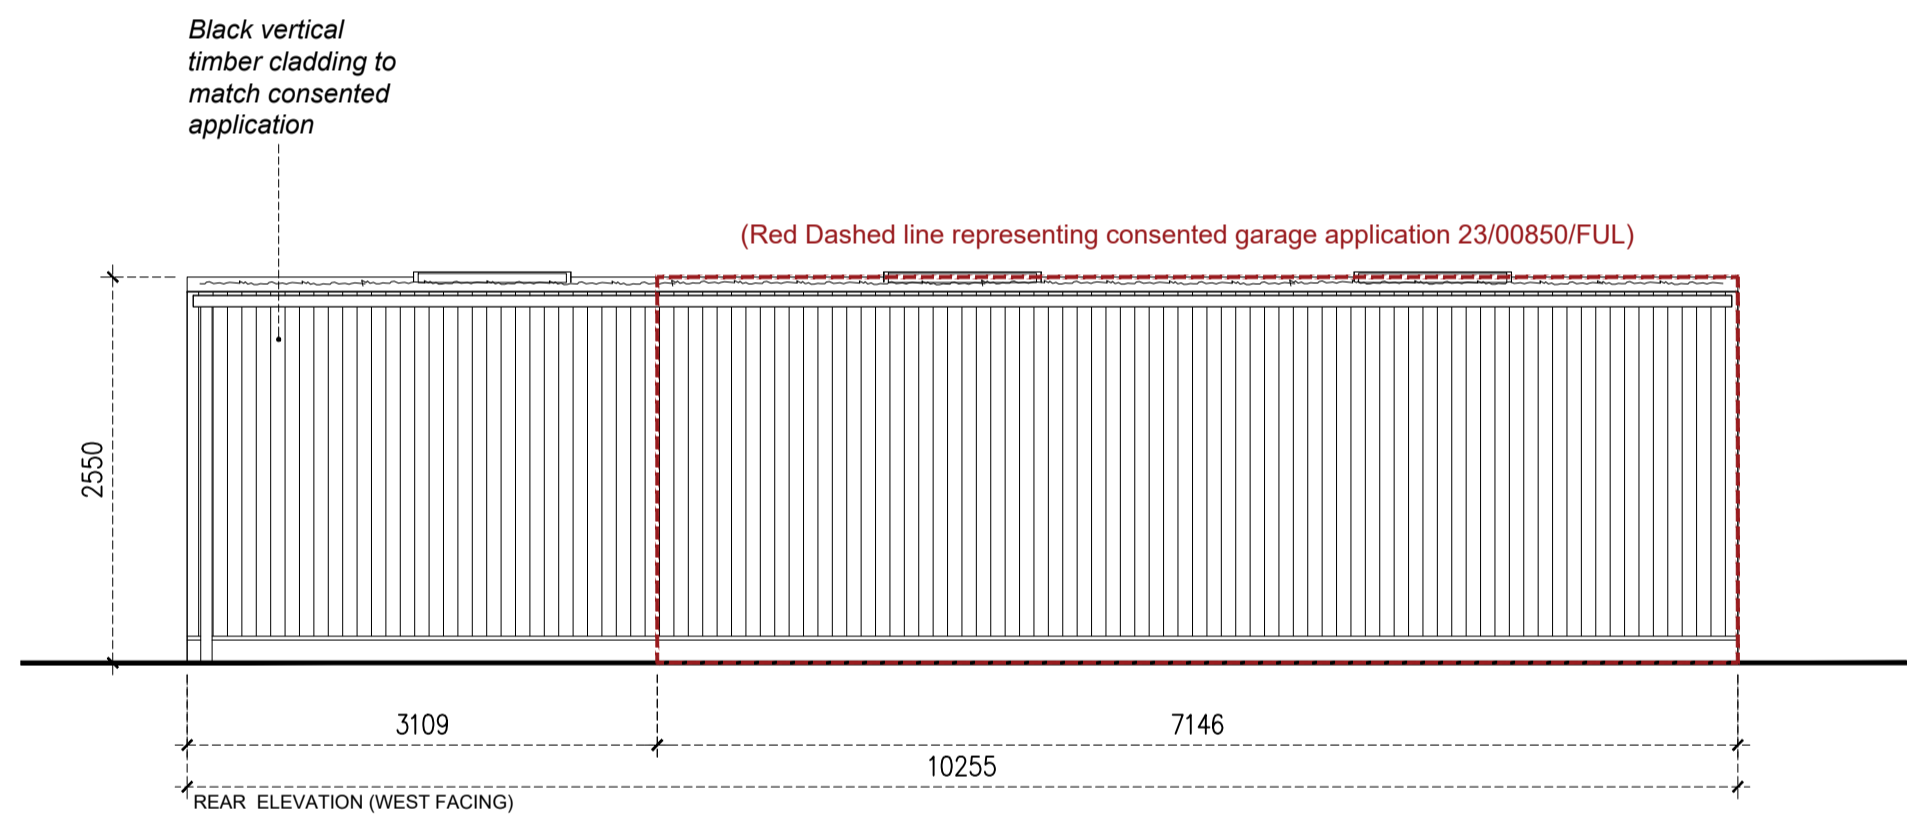


Drawing Title: PROPOSED PLANS AND ELEVATIONS		Client: M. ADAMS		 STUDIO A236, RIVERSIDE BUSINESS CENTRE, HALDANE PLACE, WANDSWORTH SW18 4UQ
Scale: 1:50@A1		Date: NOV '23		
Project Co-ordinator: NG		Project: SILVERDENE		
Issue No: 1124	Type: D	Draw No: 305	Revision: A	Issue: Revision: Date: 30/11/2023
Issue Status: PLANNING				

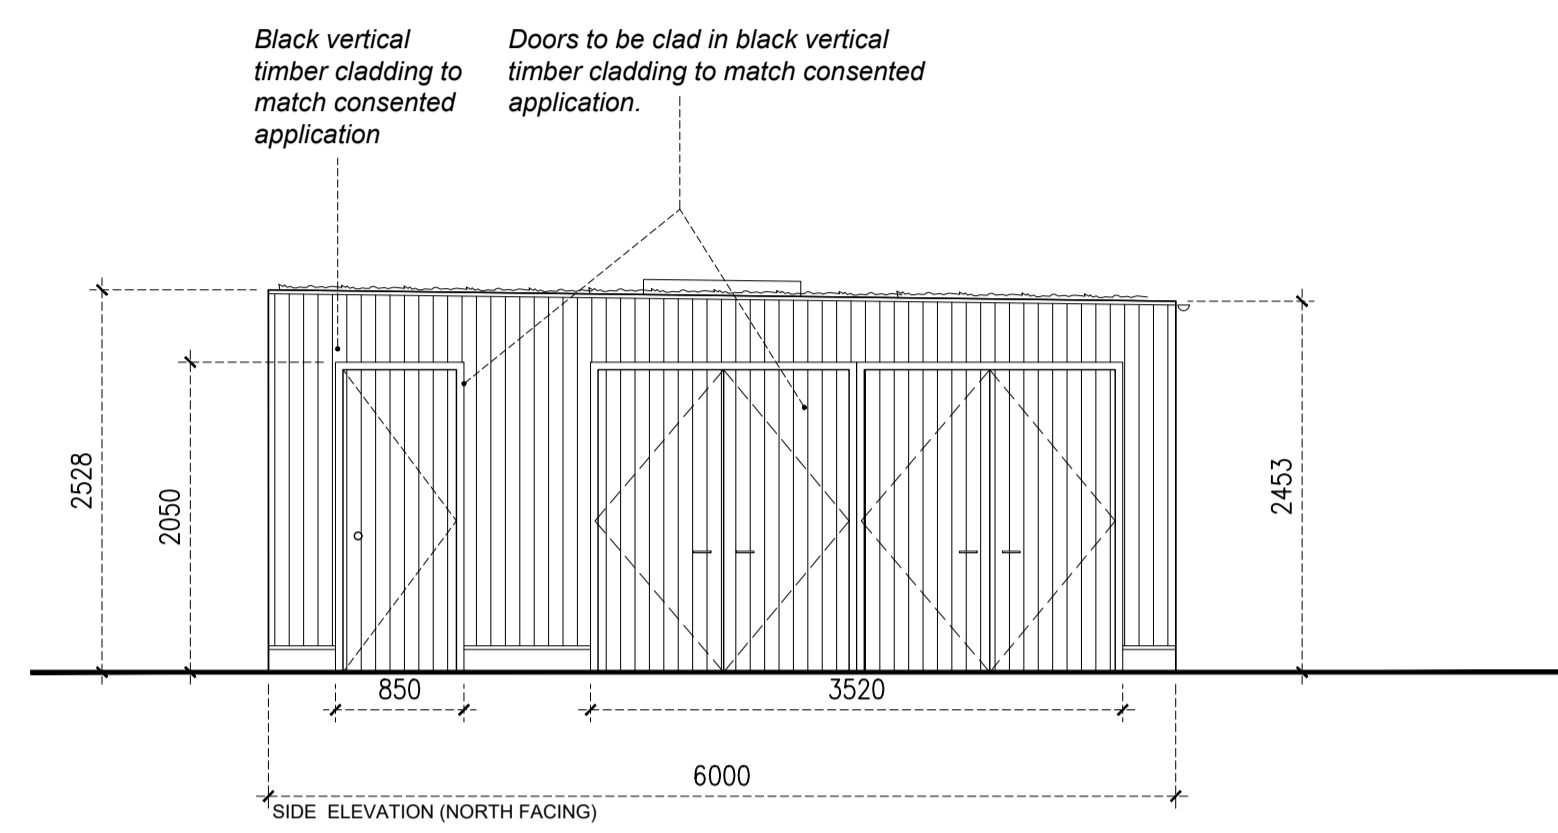

PROPOSED ROOF PLAN

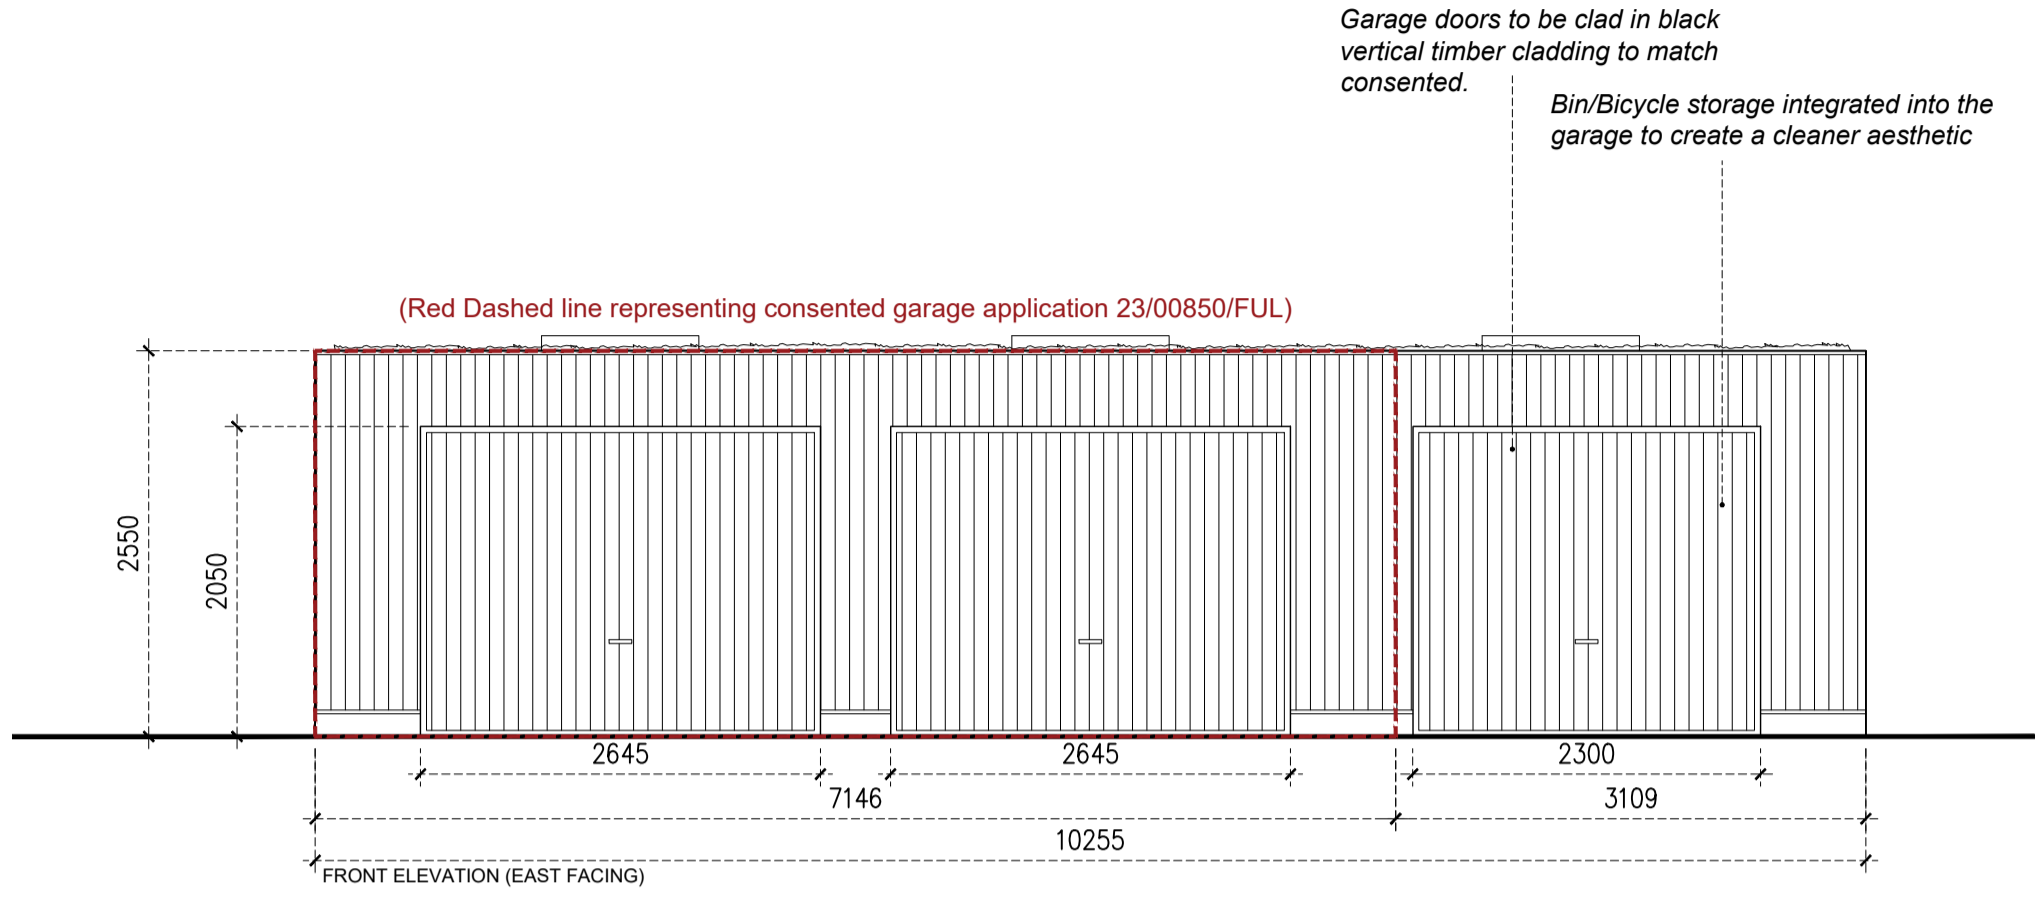

PROPOSED FLOOR PLAN

