



The Contractor is to check all dimensions on site and report any discrepancies to the Contract Administrator. This drawing is to be read in conjunction with all other standard documentation. Dimensions are not to be scaled from this drawing.

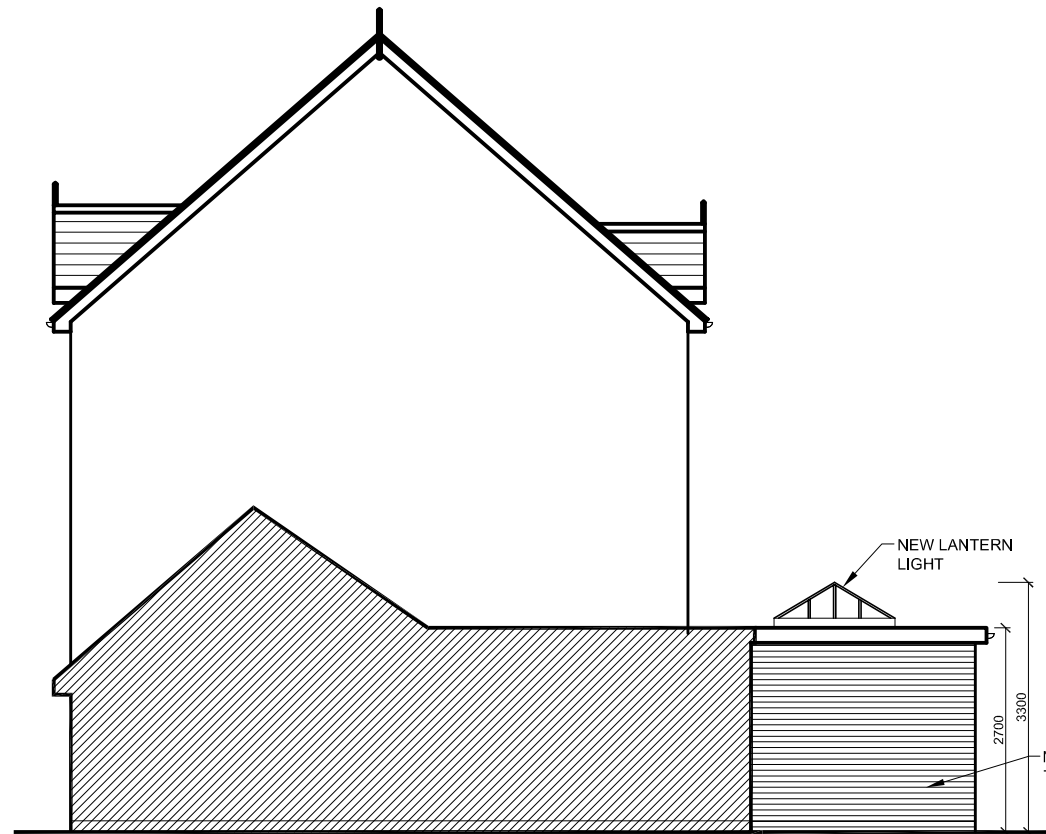


PROPOSED SIDE ELEVATION

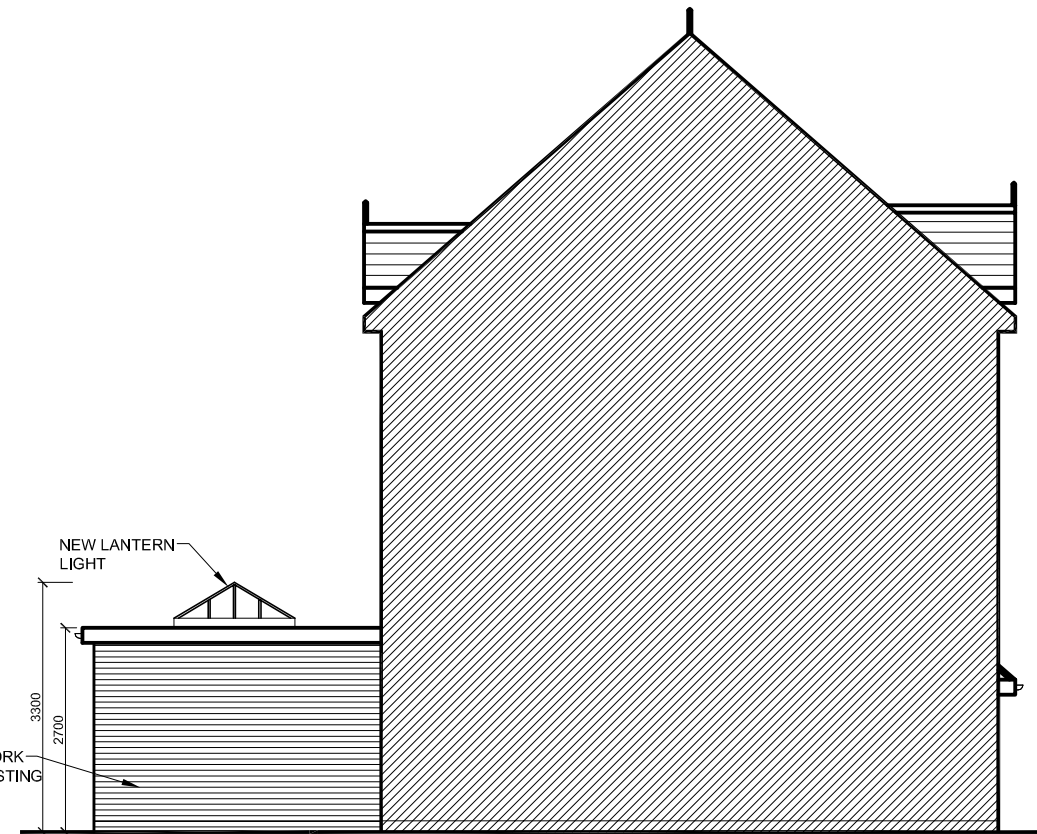

PROPOSED SIDE ELEVATION



PROPOSED FRONT ELEVATION
(NO CHANGE)

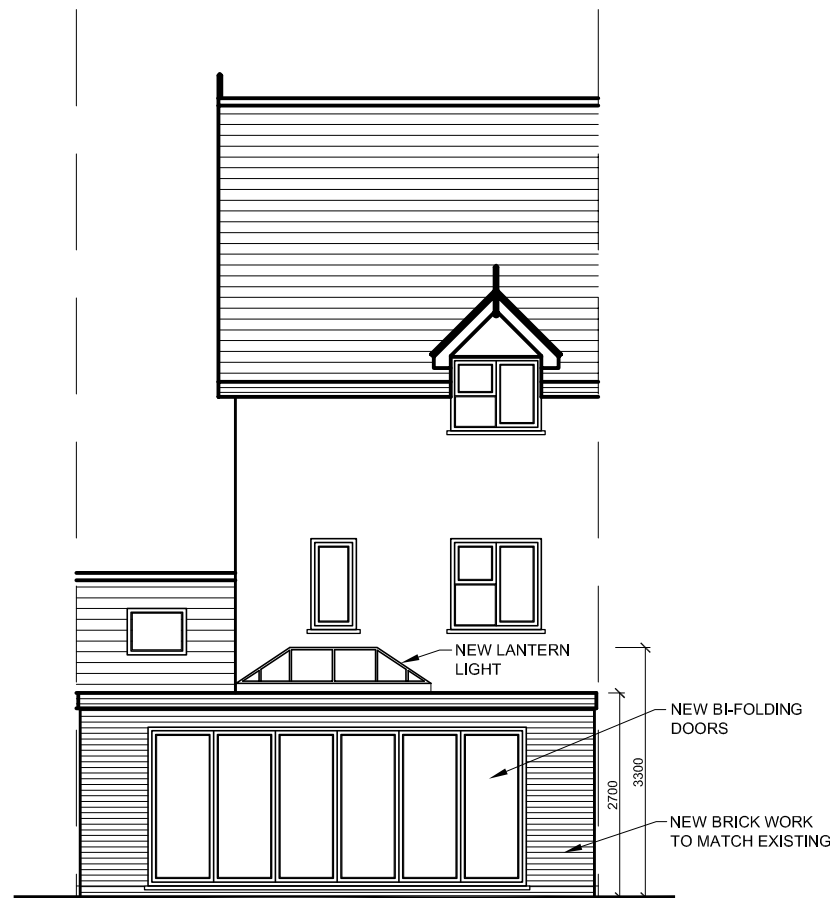

PROPOSED REAR ELEVATION

| rev. | description | date | chkd. |
|------|-------------|------|-------|
|------|-------------|------|-------|



93 Cotmandene Crescent,
Orpington, Kent BR5 2RA

www.dapconsultants.co.uk

project : 12 Alfriston close
Crayford

drawing title :
Proposed Elevations

drawn: SN chkd : SS date:12.06.2023

status: **Prior Approval** scale: 1:100@A3

proj no : 2408 drg no: 03 rev no: