


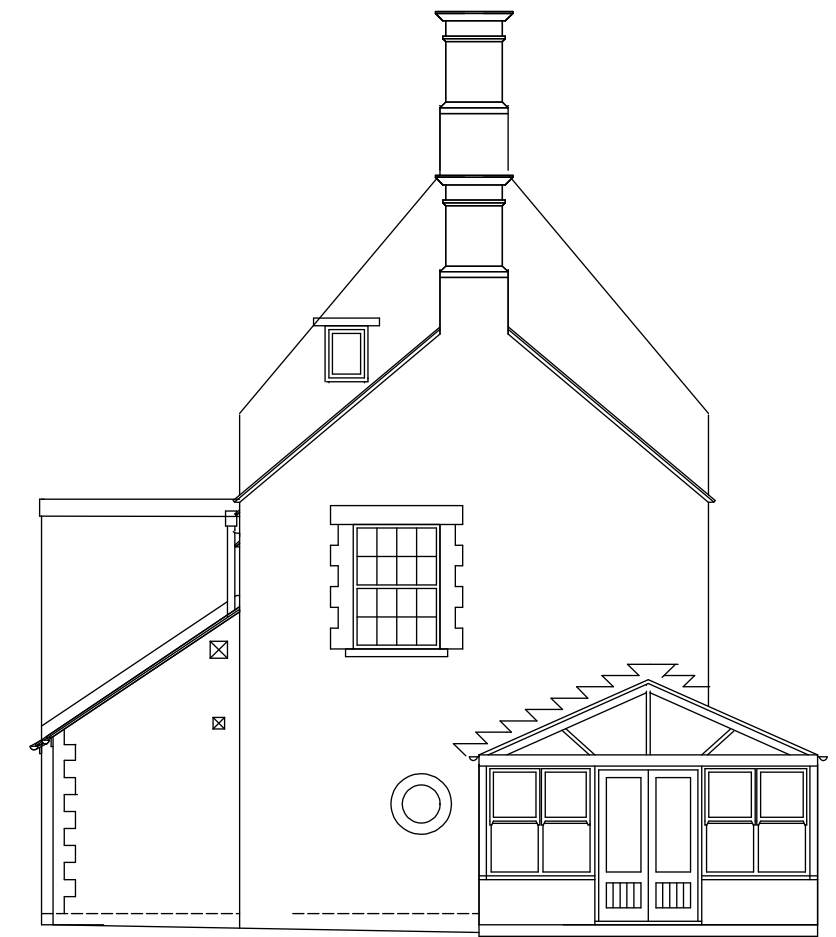


existing East elevation




existing North elevation



existing West elevation

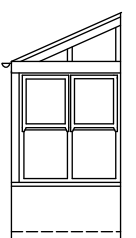


existing South elevation

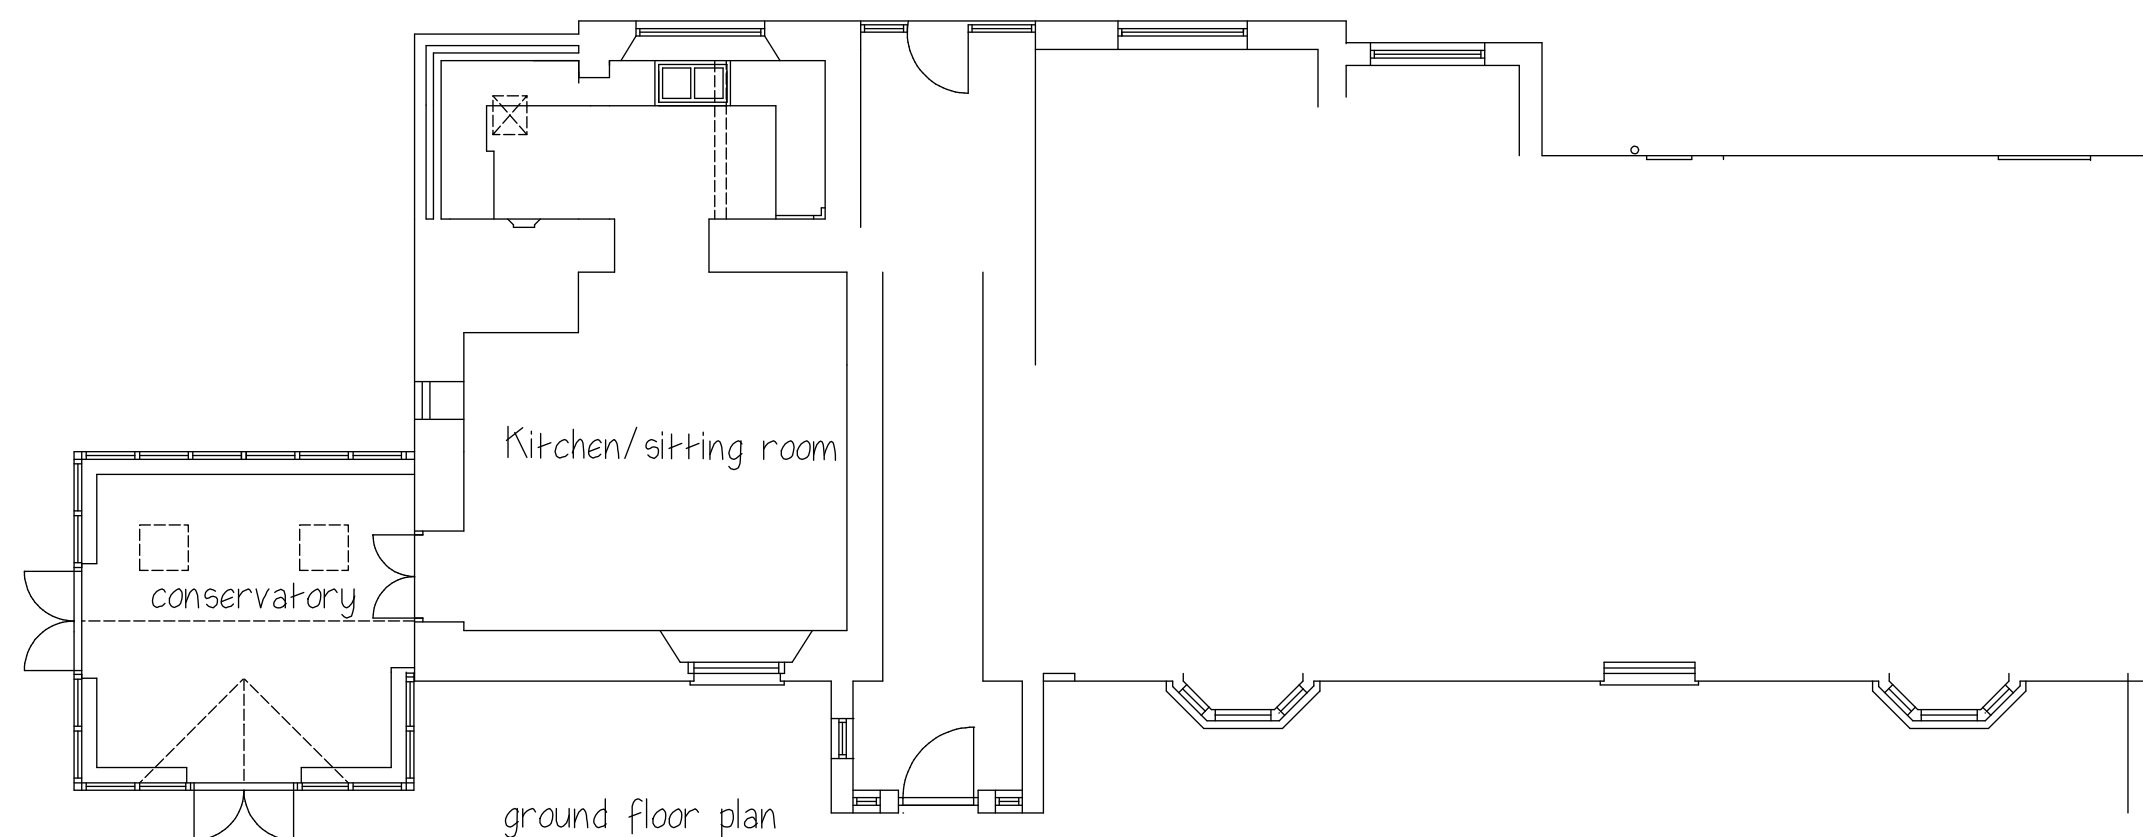

ground floor plan

© McCombie Smith Architects

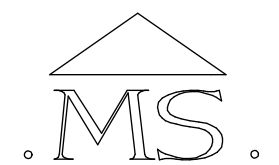

McCombie Smith Architects
71 Main Street . Greetham . Rutland . LE15 7NJ
Tel 01572 812808

Conservatory alterations
The Hollies, 14 Priory Road
Manton
For Mr & Mrs Camp

As Existing Plans & Elevations

SCALE 1:50,1:100
DATE Nov 2023
DRAWN KM on A2

994/23/S1