



Revisions

NO PART OF ANY WORKS TO ENCROACH OVER BOUNDARY

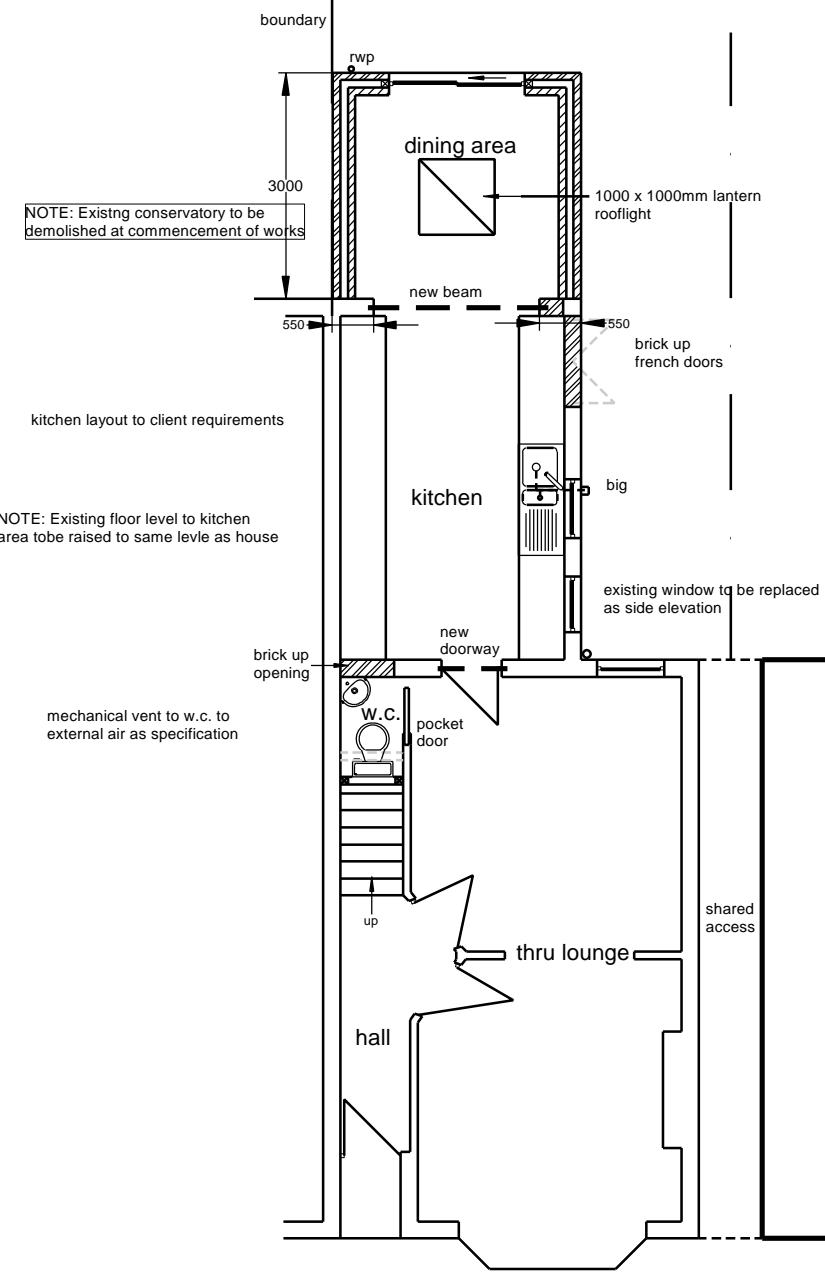


GROUND FLOOR PLAN

ALL EXTERNAL FINISHES TO MATCH EXISTING
ALL INTERNAL FINISHES TO CLIENTS SPECIFICATION

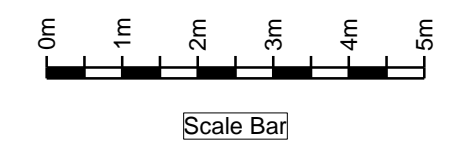

REAR ELEVATION

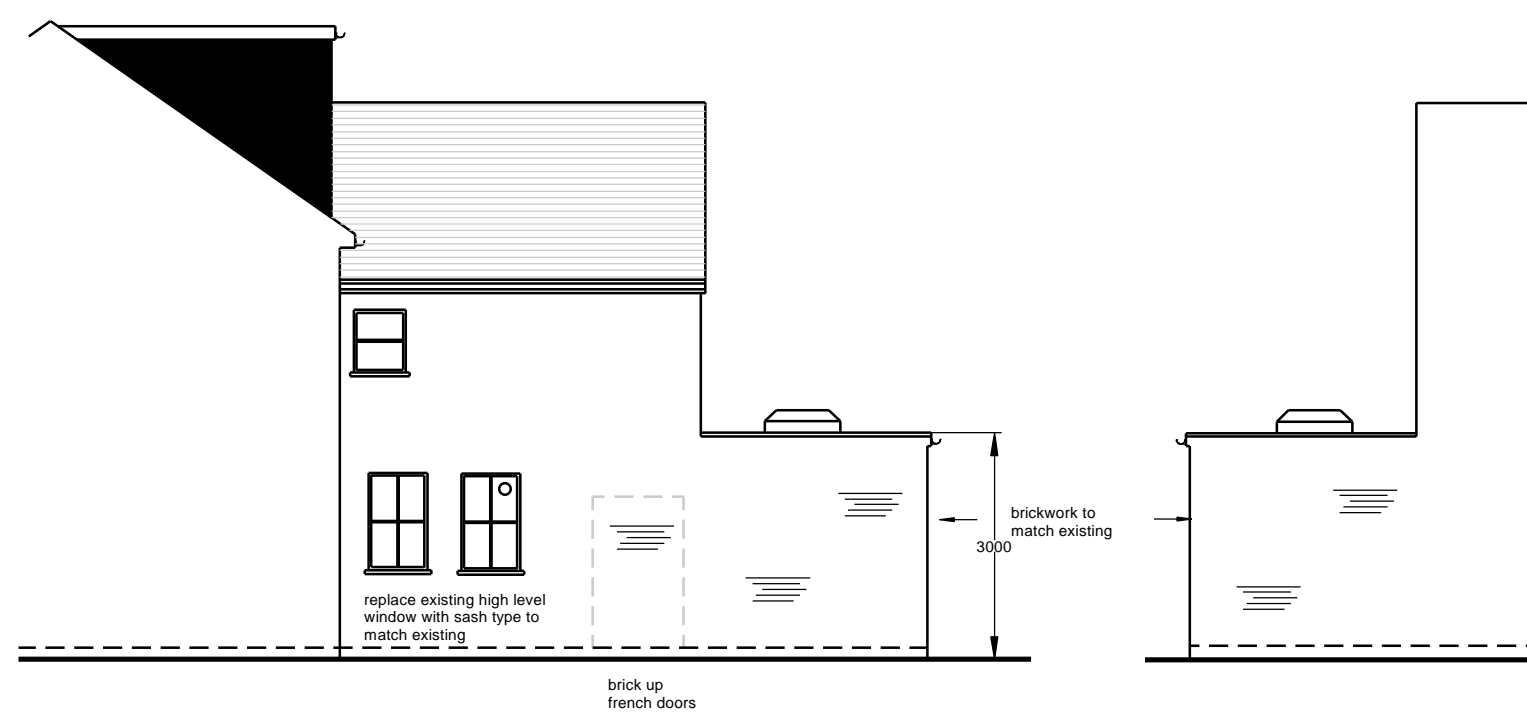

SIDE ELEVATION

SIDE ELEVATION

The contractor is responsible for checking dimensions on site before work is carried out.



drawing title
Proposed Plan and Elevations

site
70 Pinner Road Oxhey WD19 4ED

scale 1:100 @ A2	drawing no. RB/70/101
date Nov. 2023	revision