



**Revisions**

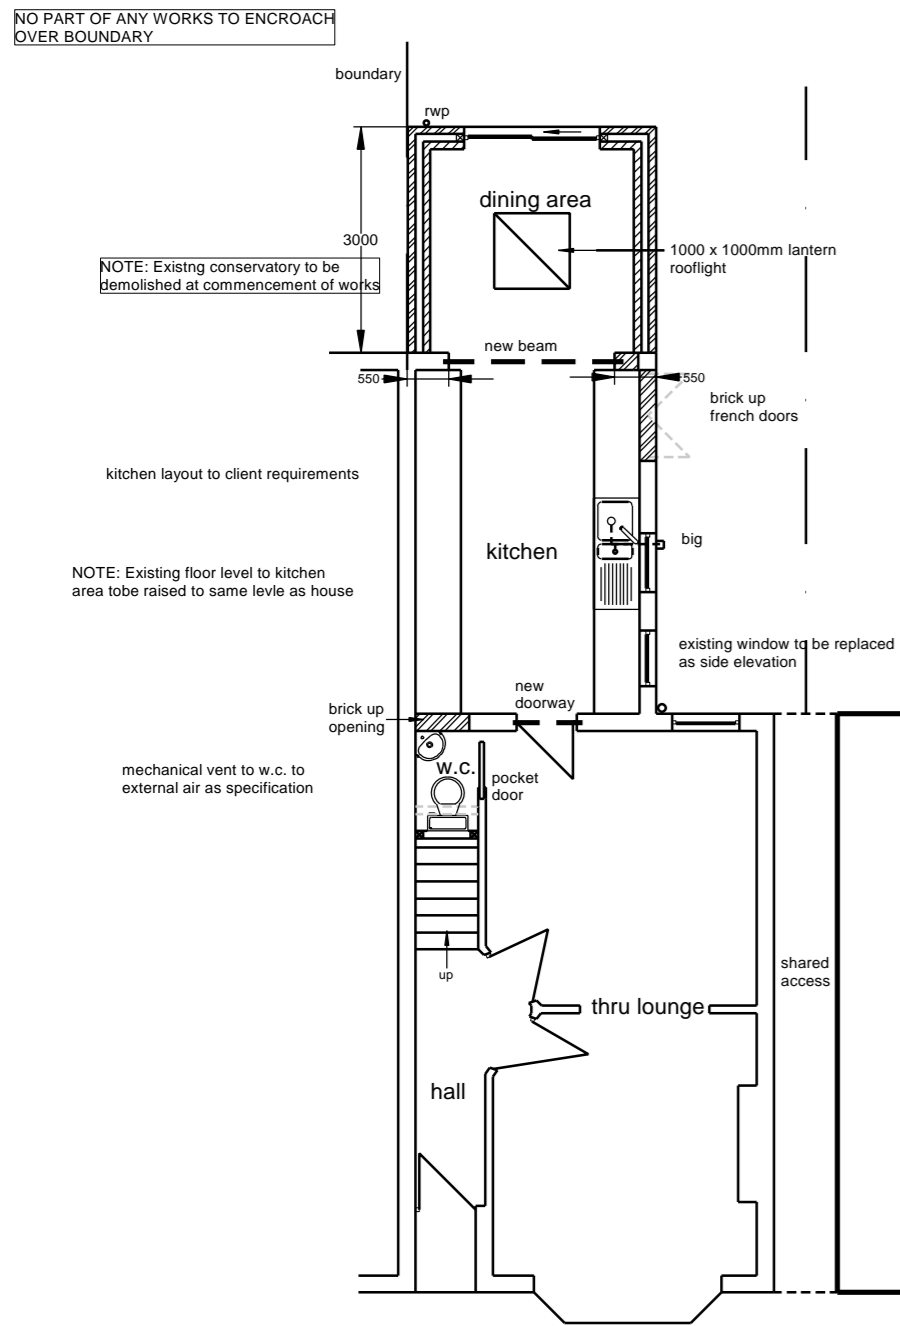

**GROUND FLOOR PLAN**


ALL EXTERNAL FINISHES TO MATCH EXISTING  
ALL INTERNAL FINISHES TO CLIENTS SPECIFICATION

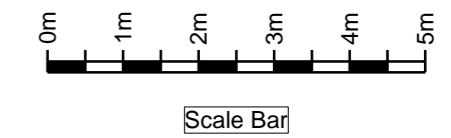

The contractor is responsible for checking dimensions on site before work is carried out.



**REAR ELEVATION**

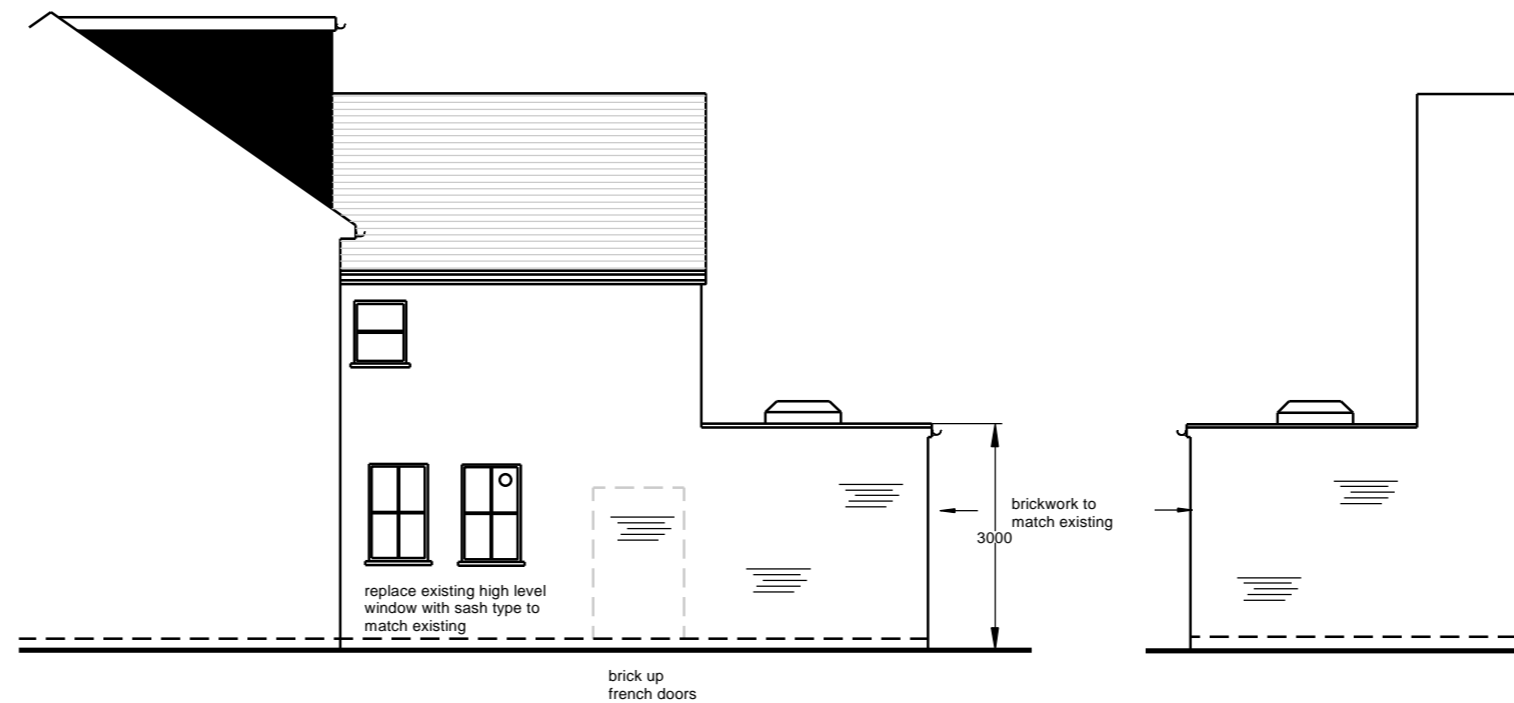

**SIDE ELEVATION**

**SIDE ELEVATION**

[Redacted]

drawing title  
**Proposed Plan and Elevations**

site  
**70 Pinner Road Oxhey WD19 4ED**

scale 1:100 @ A2	drawing no. <b>RB/70/101</b>
date <b>Nov. 2023</b>	revision