# BELLWAY KENT PARSONAGE PLACE

PLANNING APPLICATION 20<sup>TH</sup> November 2023

REV. 0



# **BH10 Flags Proposed signage**

Specification;


### Flag Pole


Pole from 76mm diameter 3mm aluminium tube bottom section with 64mm diameter 3mm aluminium tube upper section complete with ground sleeve, bob weight and rotating swivel top arm


### Flag

printed polyester with stitched sleeve and eyelets

Maximum Letter Height = 265mm

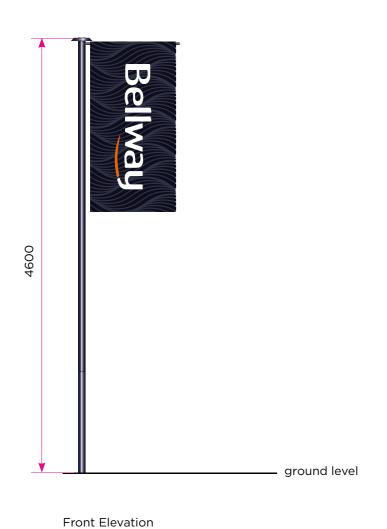

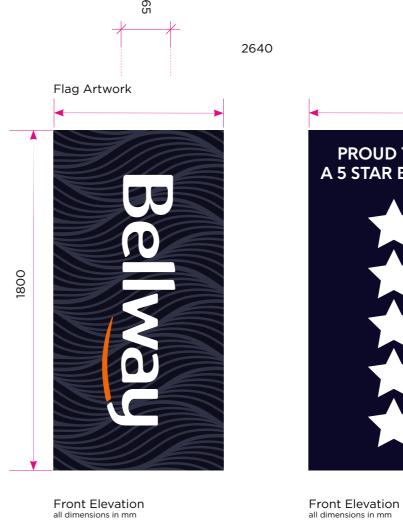

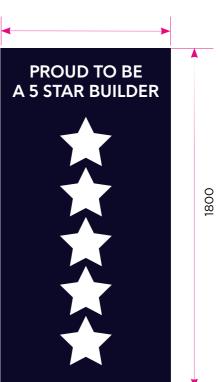

1:40 400mm 0 400mm 1200mm 2000mm



05005-03 ~ BELLWAY KENT ~ PARSONAGE PLACE	1 AB 12.10.23
DATE: 20th November 2023	2 AG 19.10.23
SCALE: AS SHOWN @ A3	3 PC 22.11.23

8No. required

PLAGS ~ ELEVATIONS
DRAWING NO: 05005-03-0001
DRAWN BY: LFH Page:2



# 2640 **BH2 V-Board Coming Soon Proposed signage** 2440 Specification; 2No. tray pans from 2mm aluminium finished white RAL 9010 semi-gloss 100 Graphics UV printed onto self adhesive vinyl and applied to face of pans Slipboard tray pan from 2mm aluminium finished silver RAL 9006 semi-gloss Text applied to face from blue & orange cut vinyl Bellway CGI graphic UV printed Pans mounted onto 100x100x3mm x 5 metre aluminium SHS posts Parsonage finished blue RAL 5011 semi-gloss with black rigid PVC end caps 188 Place Posts sleeved over 90x90x8mm mild steel SHS inserts dug into foundation groundworks and filled with post fix concrete A collection of 1, 2, 3 and 4 bedroom homes Maximum Letter Height = 188mm 5000 Call 01732 247085 Monday to Wednesday and Friday 10.00am - 5.00pm Thursday 10.00am - 7.00pm Saturday and Sunday 11.00am - 5.00pm www.bellway.co.uk PROUD TO BE A 5 STAR BUILDER

Front Elevation

Side Elevation

1:25 0.5m 0.5m 1.5m 2m

05005-03 ~ BELLWAY KENT ~ PARSONAGE PLACE

ground level

DATE: 20th November 2023 SCALE: AS SHOWN @ A3

1 AB 12.10.23 2 AG 19.10.23 **BH2 POST MOUNTED V-BOARD ~ ELEVATIONS** 

DRAWING NO: 05005-03-001 DRAWN BY: LFH Page: 3



# Post Mounted Single Sided Sign Proposed signage


Specification;

1No. 3mm thick flat ACM Panels Graphics UV printed and laminated

Sign channel bonded and riveted to rear of panels Panels mounted to posts by way of tamtorques and clips

> Posts from CHS 89mm Dia. mild steel dug into groundwork foundations and secured with postfix

> > Maximum Letter Height = 120mm

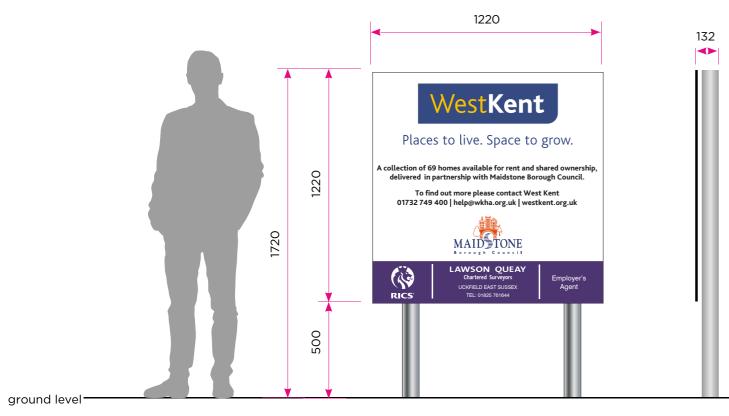

Side Elevation ~ Scale ~ 1/20@A3

1:20 1200mm 400mm 400mm 800mm 1600mm 2000mm

05005-03 ~ BELLWAY KENT ~ PARSONAGE PLACE

DATE: 20th November 2023 SCALE: AS SHOWN @ A3

1 AB 12.10.23 2 AG 19.10.23

Front Elevation ~ Scale ~ 1/20@A3

PMS ~ ELEVATIONS DRAWING NO: 05005-03-001

DRAWN BY: LFH Page:4




### **BH1 Single Aspect**

### Specification;

Front & rear flat panels from 2mm aluminium finished white RAL 9010 semi gloss Graphics UV printed direct to aluminium panels sealed with a matt laminate

Opening Times cut and weeded from white self adhesive vinyl and applied to face Proud to be a 5 star builder cut and weeded from white self adhesive vinyl and applied to face

groundwork foundations and secured with postfix
Posts from extruded aluminium finished blue RAL 5011 semi gloss
supported with 25x25mm aluminium SHS cross members and aluminium angle
Posts sleeved over 80x80x6.3mm mild steel SHS which are dug into foundation groundworks and filled with post fix concrete

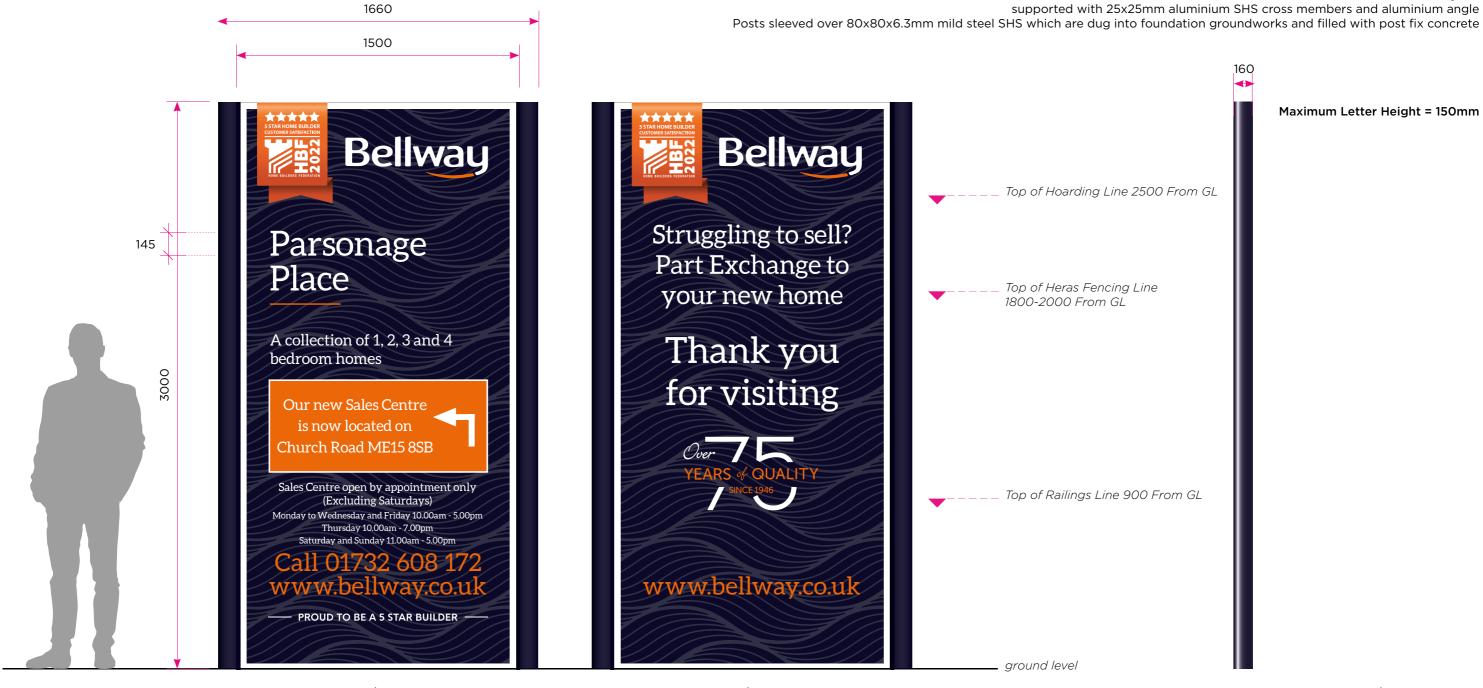

Front Elevation ~ Scale ~ 1/20@A3

Rear Elevation ~ Scale ~ 1/20@A3

Side Elevation ~ Scale ~ 1/20@A3

1:20 400mm 0 400mm 800mm 1200mm 1600mm 2000mm

05005-03 ~ BELLWAY KENT ~ PARSONAGE PLACE

DATE: 20th November 2023 SCALE: AS SHOWN @ A3 1 AB 12.10.23 2 AG 19.10.23 PMS ~ ELEVATIONS

DRAWING NO: 05005-03-001 DRAWN BY: LFH Page:5



















DATE: 20th November 2023 SCALE: AS SHOWN @ A3 1 AB 12.10.23 2 AG 19.10.23 Insitu images

DRAWING NO: 05005-03-001
DRAWN BY: LFH Page 9

