
BH1 Single Aspect

Specification;

Front & rear flat panels from 2mm aluminium finished white RAL 9010 semi gloss Graphics UV printed direct to aluminium panels sealed with a matt laminate

Opening Times cut and weeded from white self adhesive vinyl and applied to face Proud to be a 5 star builder cut and weeded from white self adhesive vinyl and applied to face

groundwork foundations and secured with postfix
Posts from extruded aluminium finished blue RAL 5011 semi gloss
supported with 25x25mm aluminium SHS cross members and aluminium angle
Posts sleeved over 80x80x6.3mm mild steel SHS which are dug into foundation groundworks and filled with post fix concrete

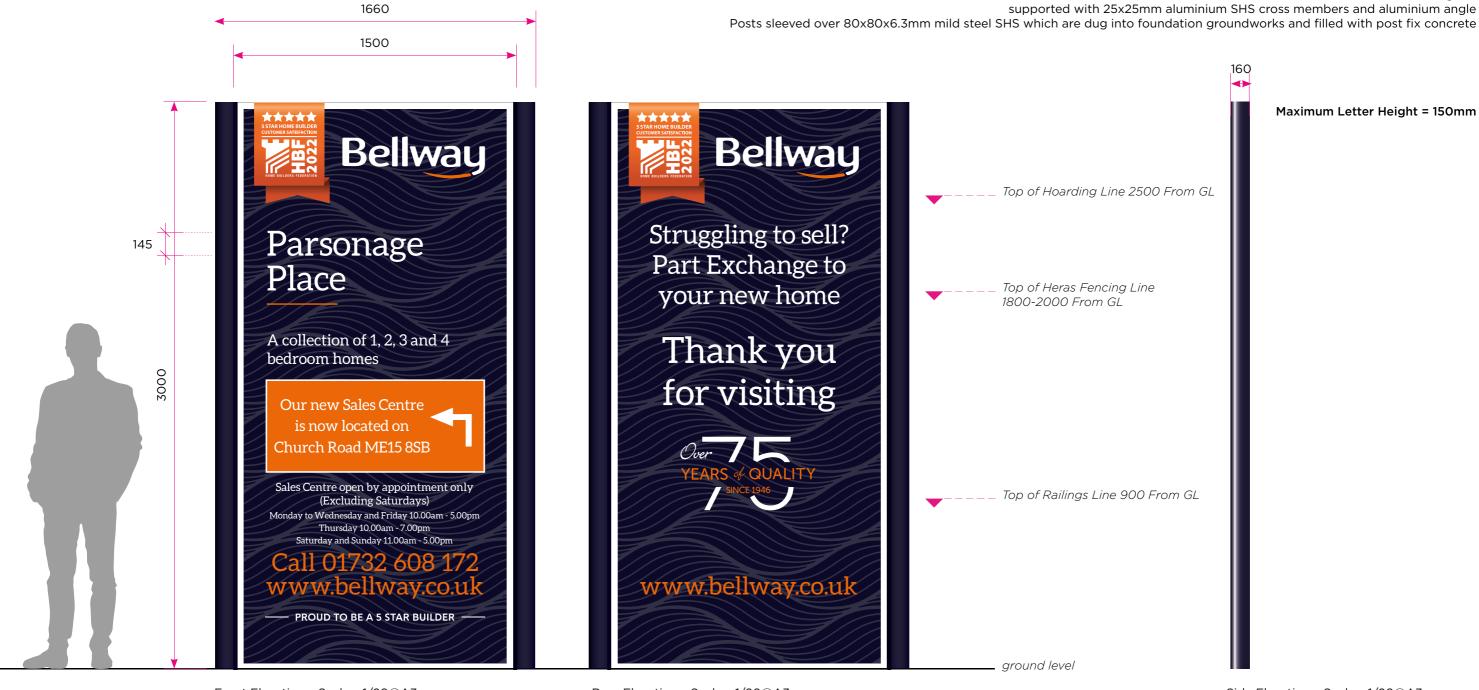

Front Elevation ~ Scale ~ 1/20@A3

Rear Elevation ~ Scale ~ 1/20@A3

Side Elevation ~ Scale ~ 1/20@A3

1:20 400mm 0 400mm 800mm 1200mm 1600mm 2000mm

05005-03 ~ BELLWAY KENT ~ PARSONAGE PLACE

DATE: 20th November 2023 SCALE: AS SHOWN @ A3 1 AB 12.10.23 2 AG 19.10.23 PMS ~ ELEVATIONS

DRAWING NO: 05005-03-001 DRAWN BY: LFH Page:5

